
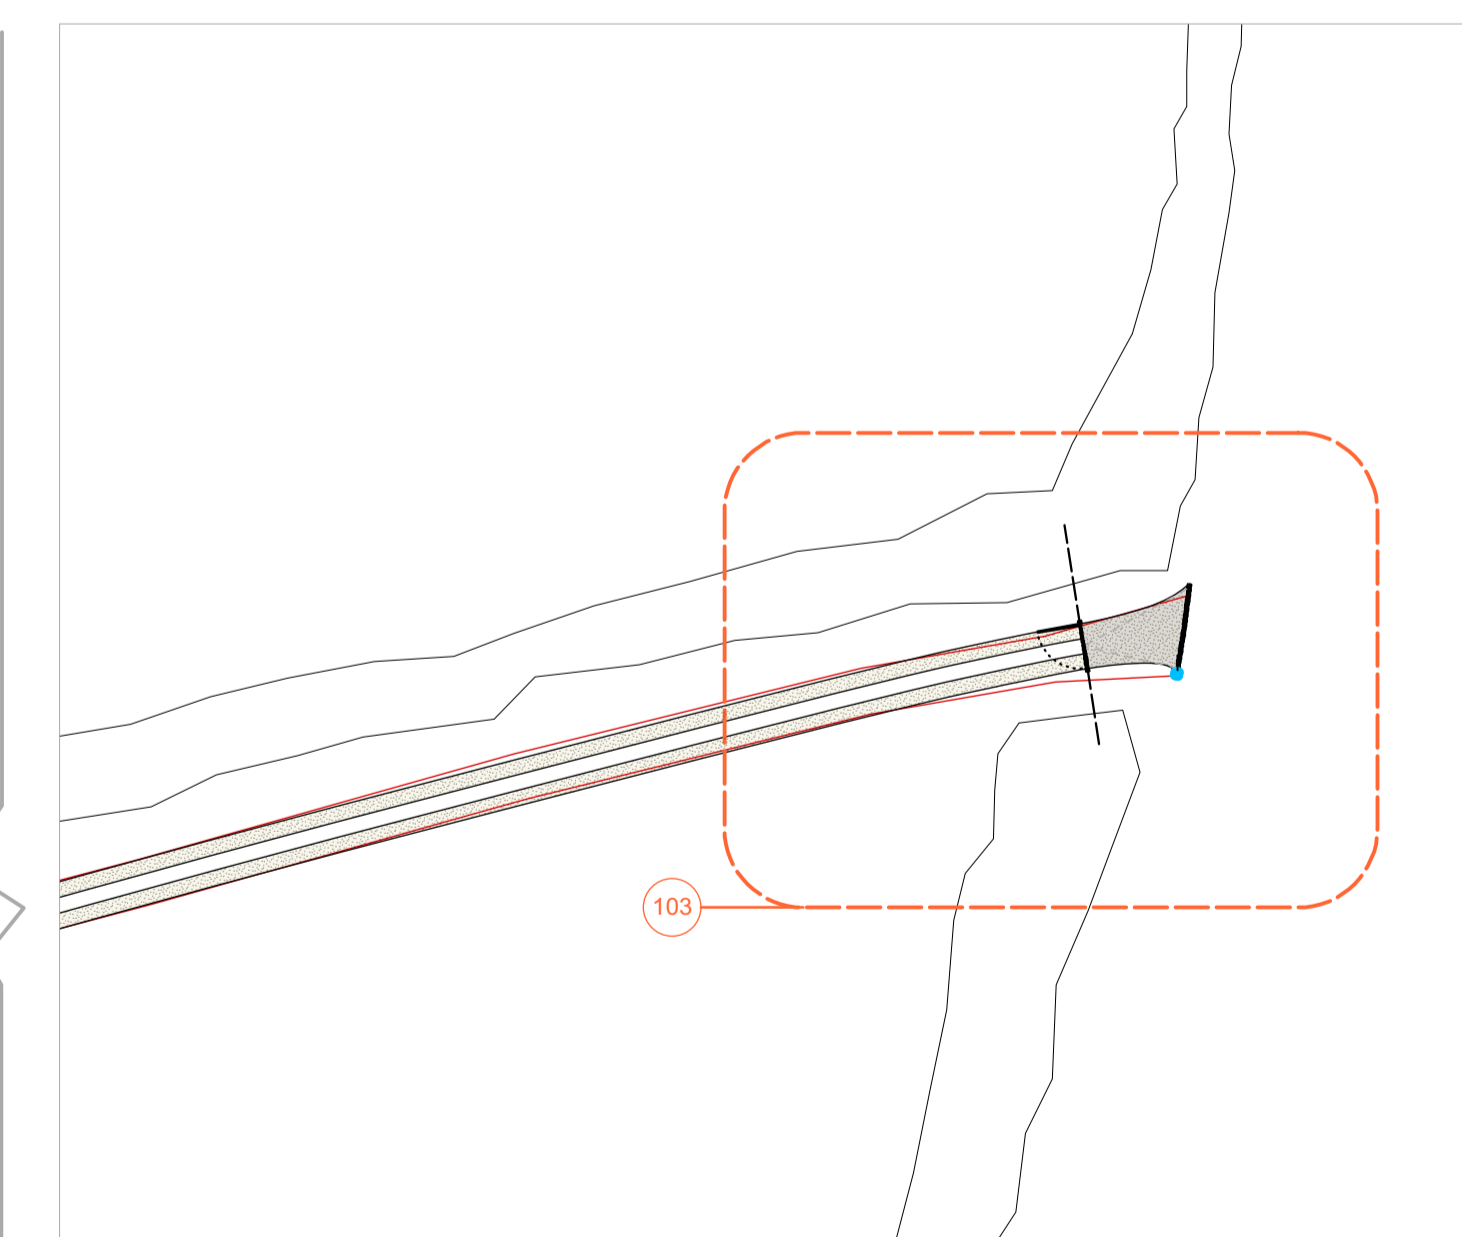


Notes:  
 1. All dimensions are in millimeters unless otherwise specified.  
 2. Contractors must check all dimensions and levels on site. Only figured dimensions to be worked from.

**KEY / LEGEND**


**Section Lines**  
 Please refer to keyed in drawing

**Layout Areas**  
 Please refer to keyed in drawing

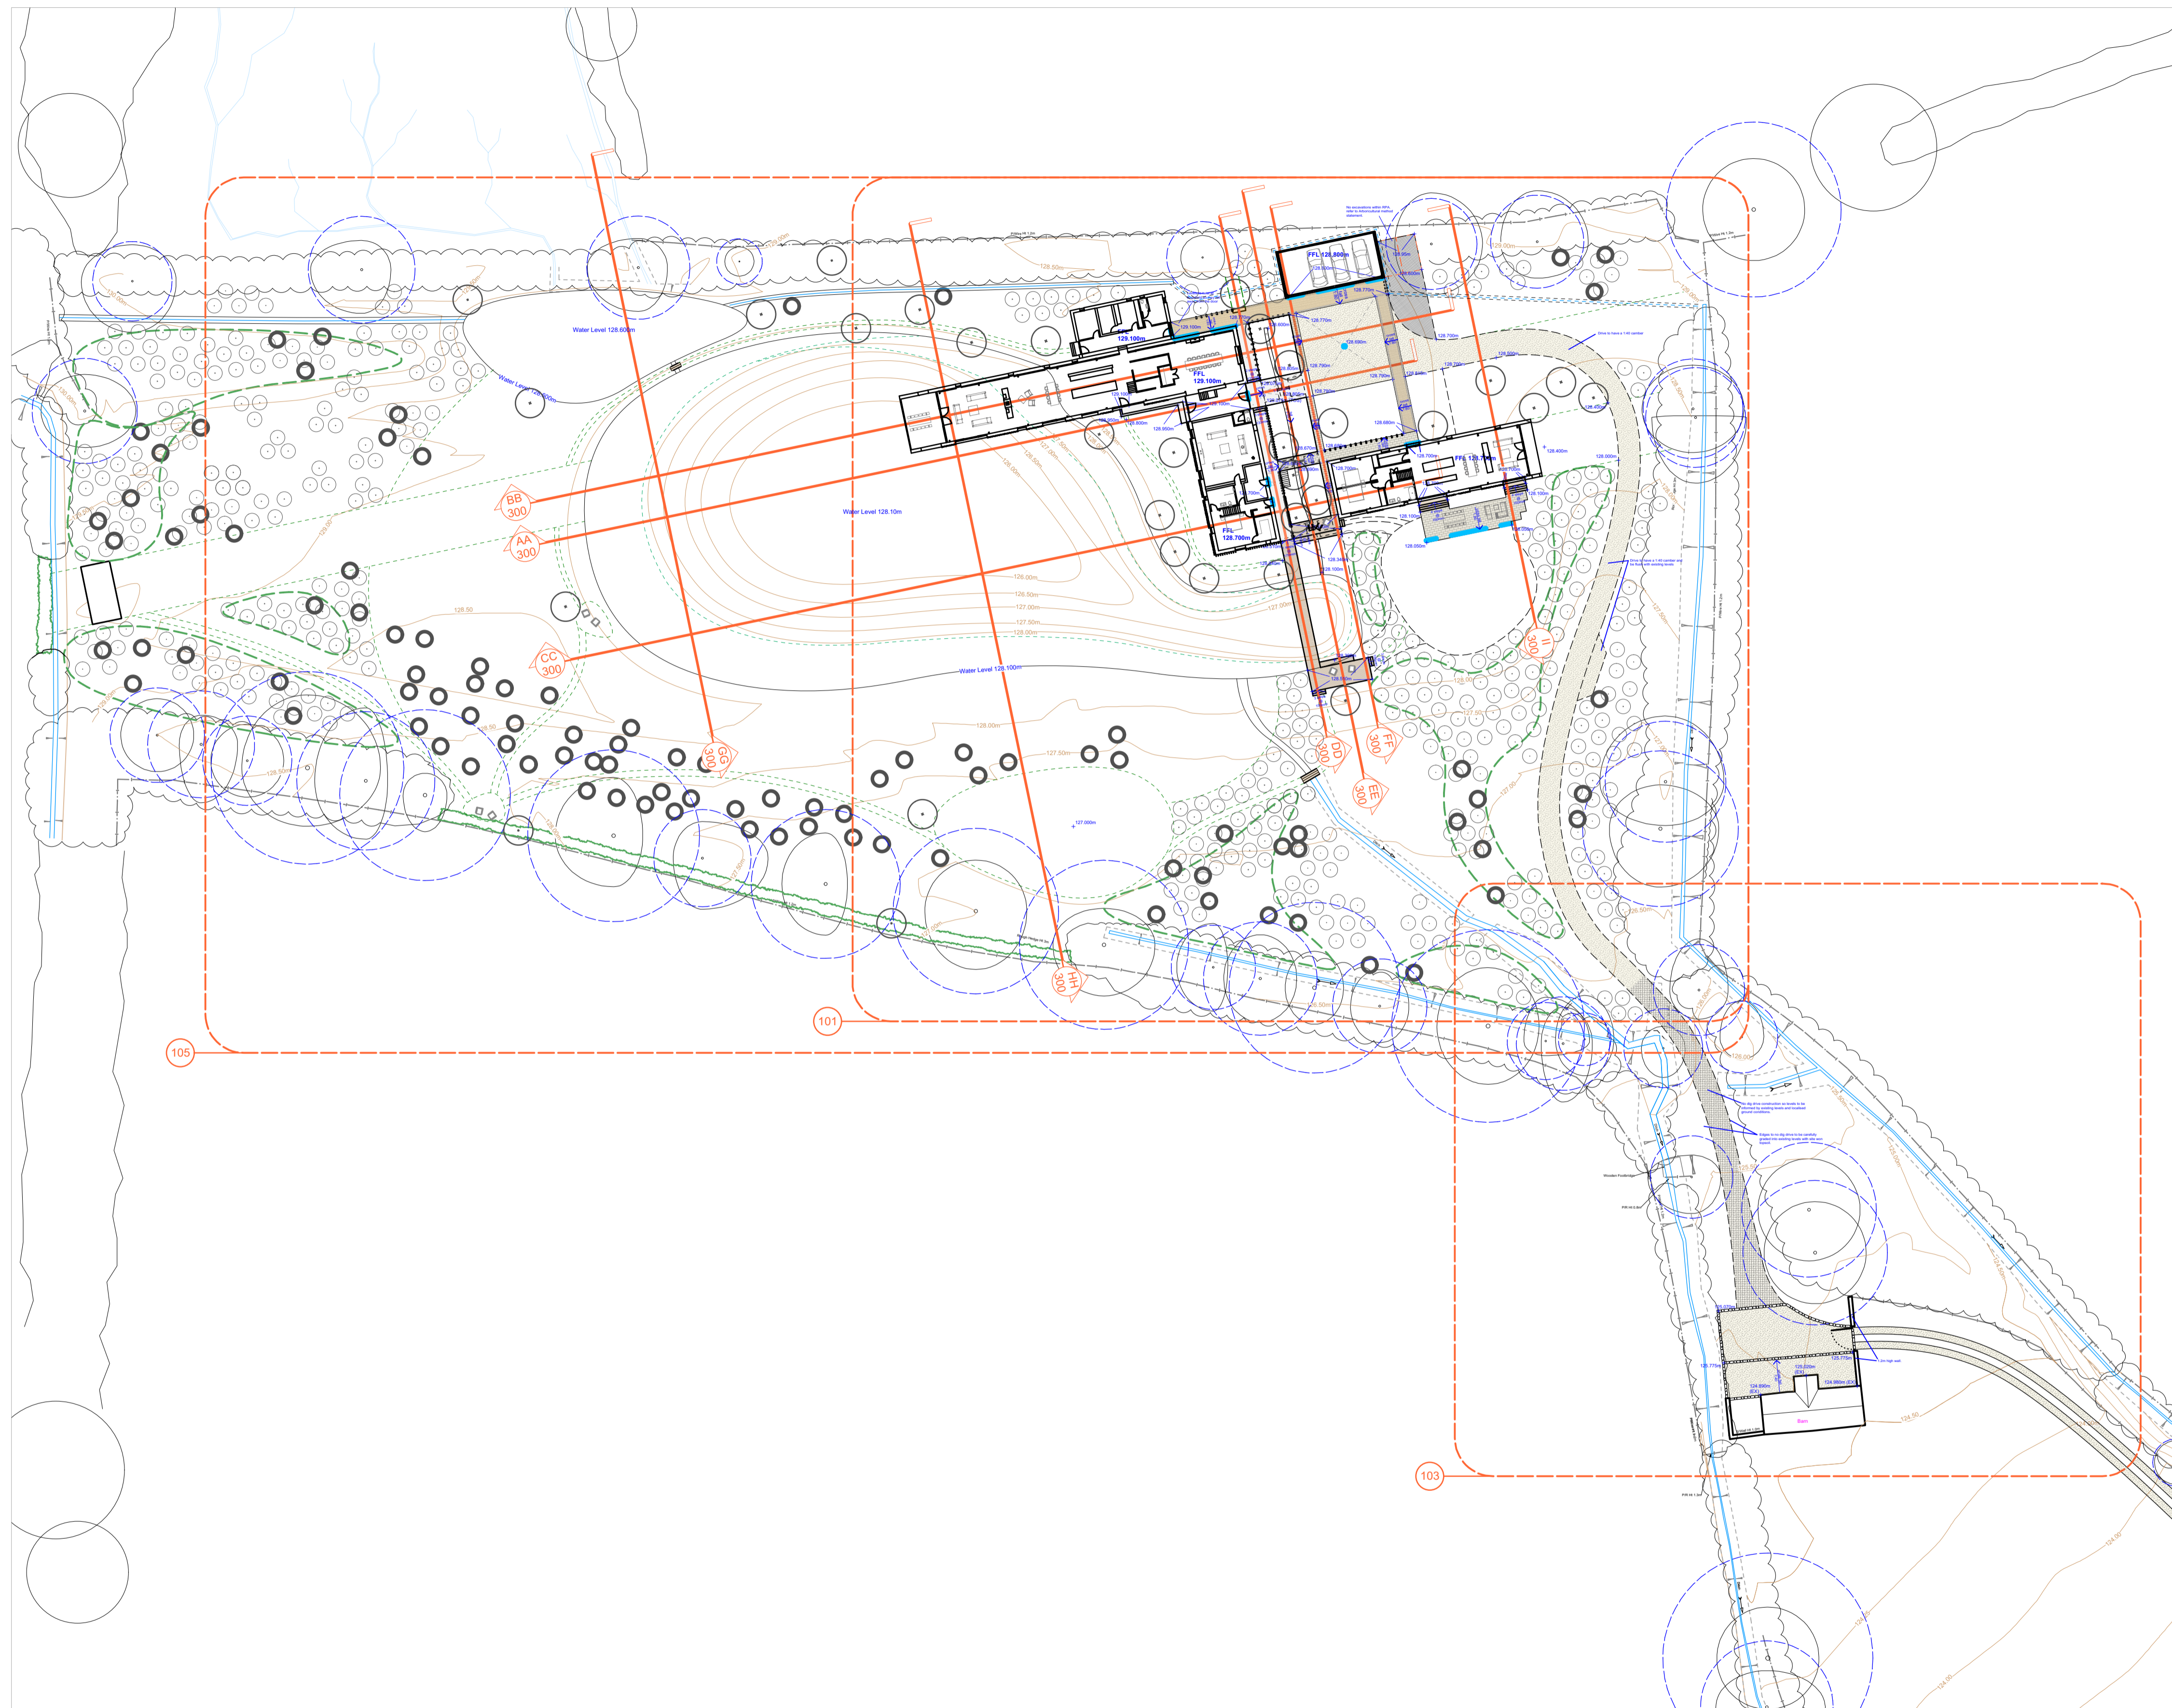

**SEED**  
 landscape design  
 87 Walcot Street  
 Bath BA1 5BW  
 +44 (0)1225 424 514  
 info@seedlandscape.com  
 project  
 Oxpens,  
 Oxfordshire

rev	date	changes
<b>Technical Design (LI work stage 4)</b>		
drawing	client	
LAYOUT - Key Plan	Mr & Mrs Fennessy	
number	scale	
OXO_100	1:500 @ A1	
date	drawn by / checked by	
28/06/2022	JM / MS	

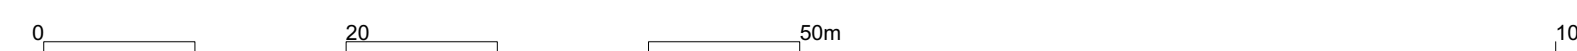

Contractors must check all dimensions and levels on site. Only figured dimensions to be worked from