


4
402

Rill Garden

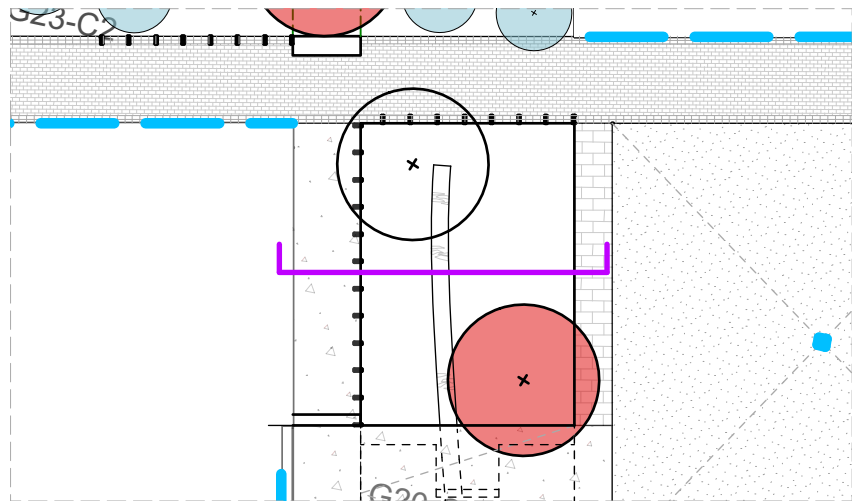

KEY PLAN: SECTION BB'

- Notes:
1. All dimensions are in millimeters unless otherwise specified.
 2. Contractors must check all dimensions and levels on site. Only figured dimensions to be worked from.

SEED
landscape design
Upper Floor, School House
Bath BA1 5NA
+44 (0)1225 424 514
info@seedlandscape.com
project
Oxpens,
Oxfordshire

Contractors must check all dimensions and levels on site. Only figured dimensions to be worked from

rev	date	changes
Stage 4		
drawing	DETAIL - Rill Garden	client Patrick & Gilly Fennessy
number	OXO_402	scale 1:20 @A3
date	28/06/2022	drawn by / checked by JM / MS