




PROPOSED ROOF PLAN

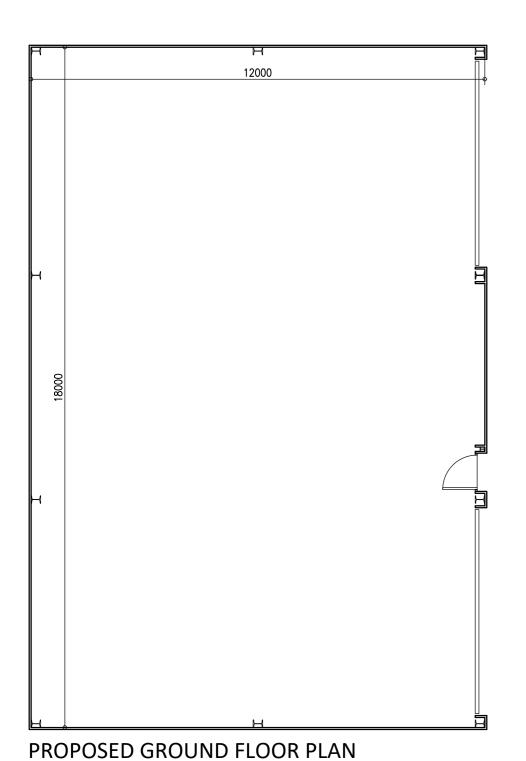

MATERIAL: ALL DARK GREEN PROFILE SHEETS & SHUTTERS

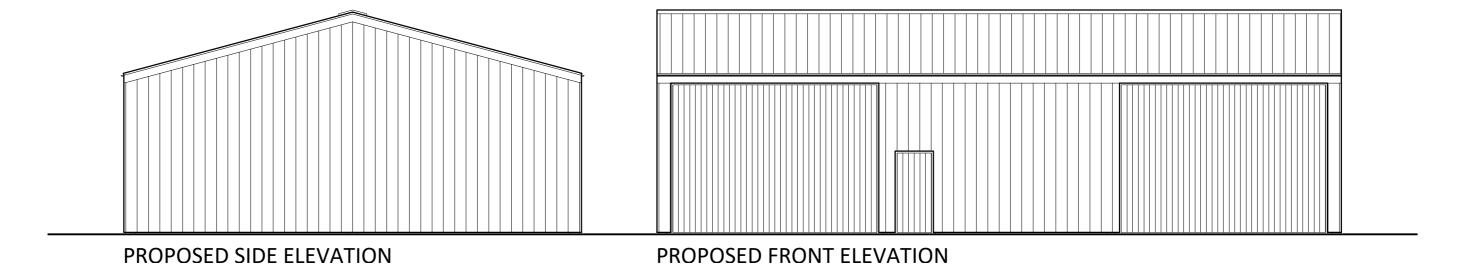

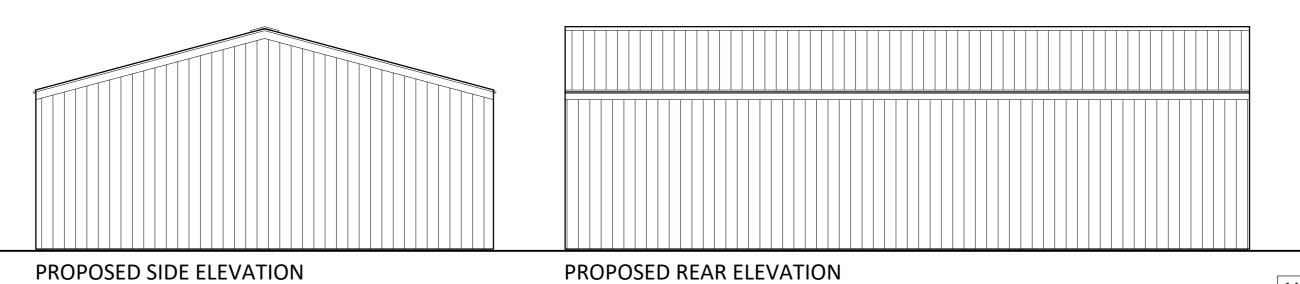

PROPOSED REAR ELEVATION



DRAWN SF

CHECKED OTM

Do not scale from this drawing, use dimensions only All discrepancies must be reported to the Architect

© MSQUARE ARCHITECTS LTD