
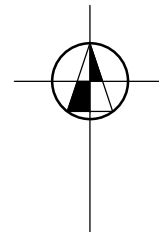


MSQUARE
architects ltd

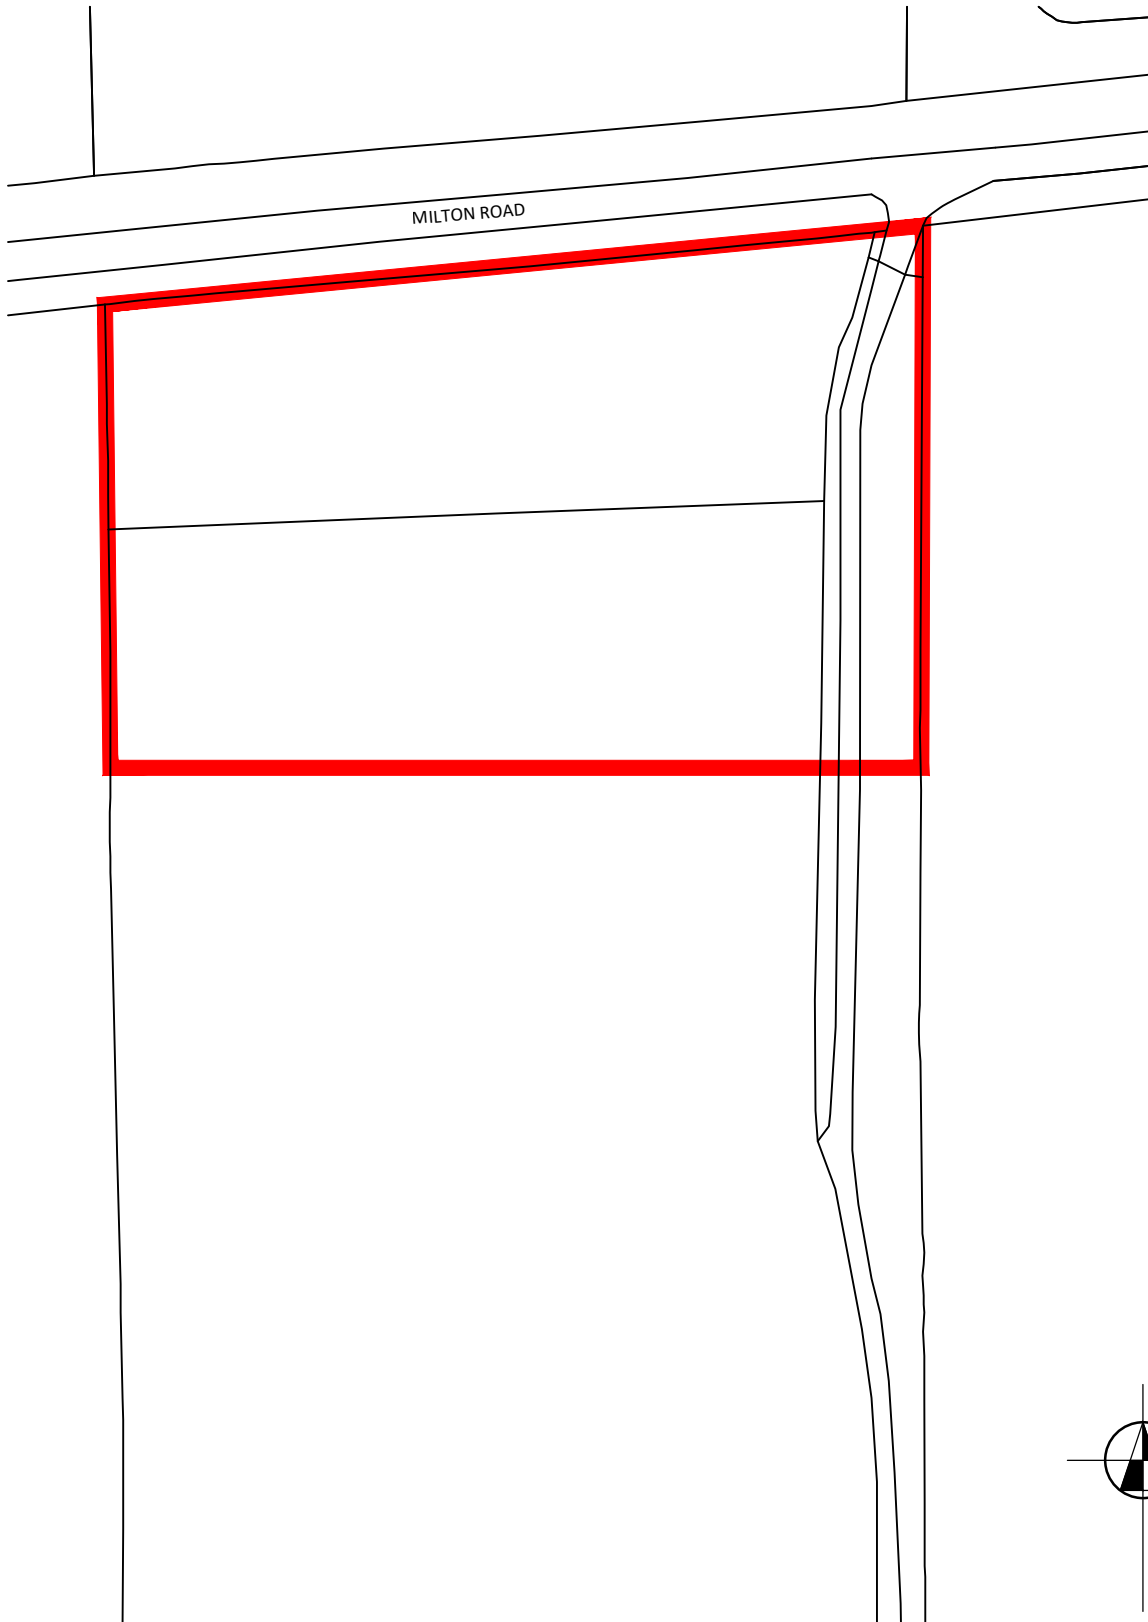

| | | | | | | | | |
|---------|--|--|--------|---------|--------|-----|---|--|
| CLIENT | AITCHISON RAFFETY | DWG No. | AIT | 436 | SUR | 001 | ↑ REVISIONS | |
| PROJECT | PERRY TREE FARM MILTON ROAD, ADDERBURY BANBURY, OX17 3HN | DATE | APR'22 | SCALE | 1:1250 | | | |
| | | DRAWN | SF | CHECKED | OTM | | | |
| TITLE | SITE LOCATION PLAN | Do not scale from this drawing, use dimensions only All discrepancies must be reported to the Architect © MSQUARE ARCHITECTS LTD | | | | | MSQUARE architects ltd 1 MSTUDIO, TALBOT YARD, MARKET HARBOROUGH LEICESTERSHIRE, LE16 7NP - TEL. 01858 410915 www.msquarearchitects.com | |