



Elevation View
Scale 1:20

Dimensions vary depending on specific locations


01 Type 1 - Elevation and Plan View
SOFT LANDSCAPE TREE PIT DETAIL WITH STAKES

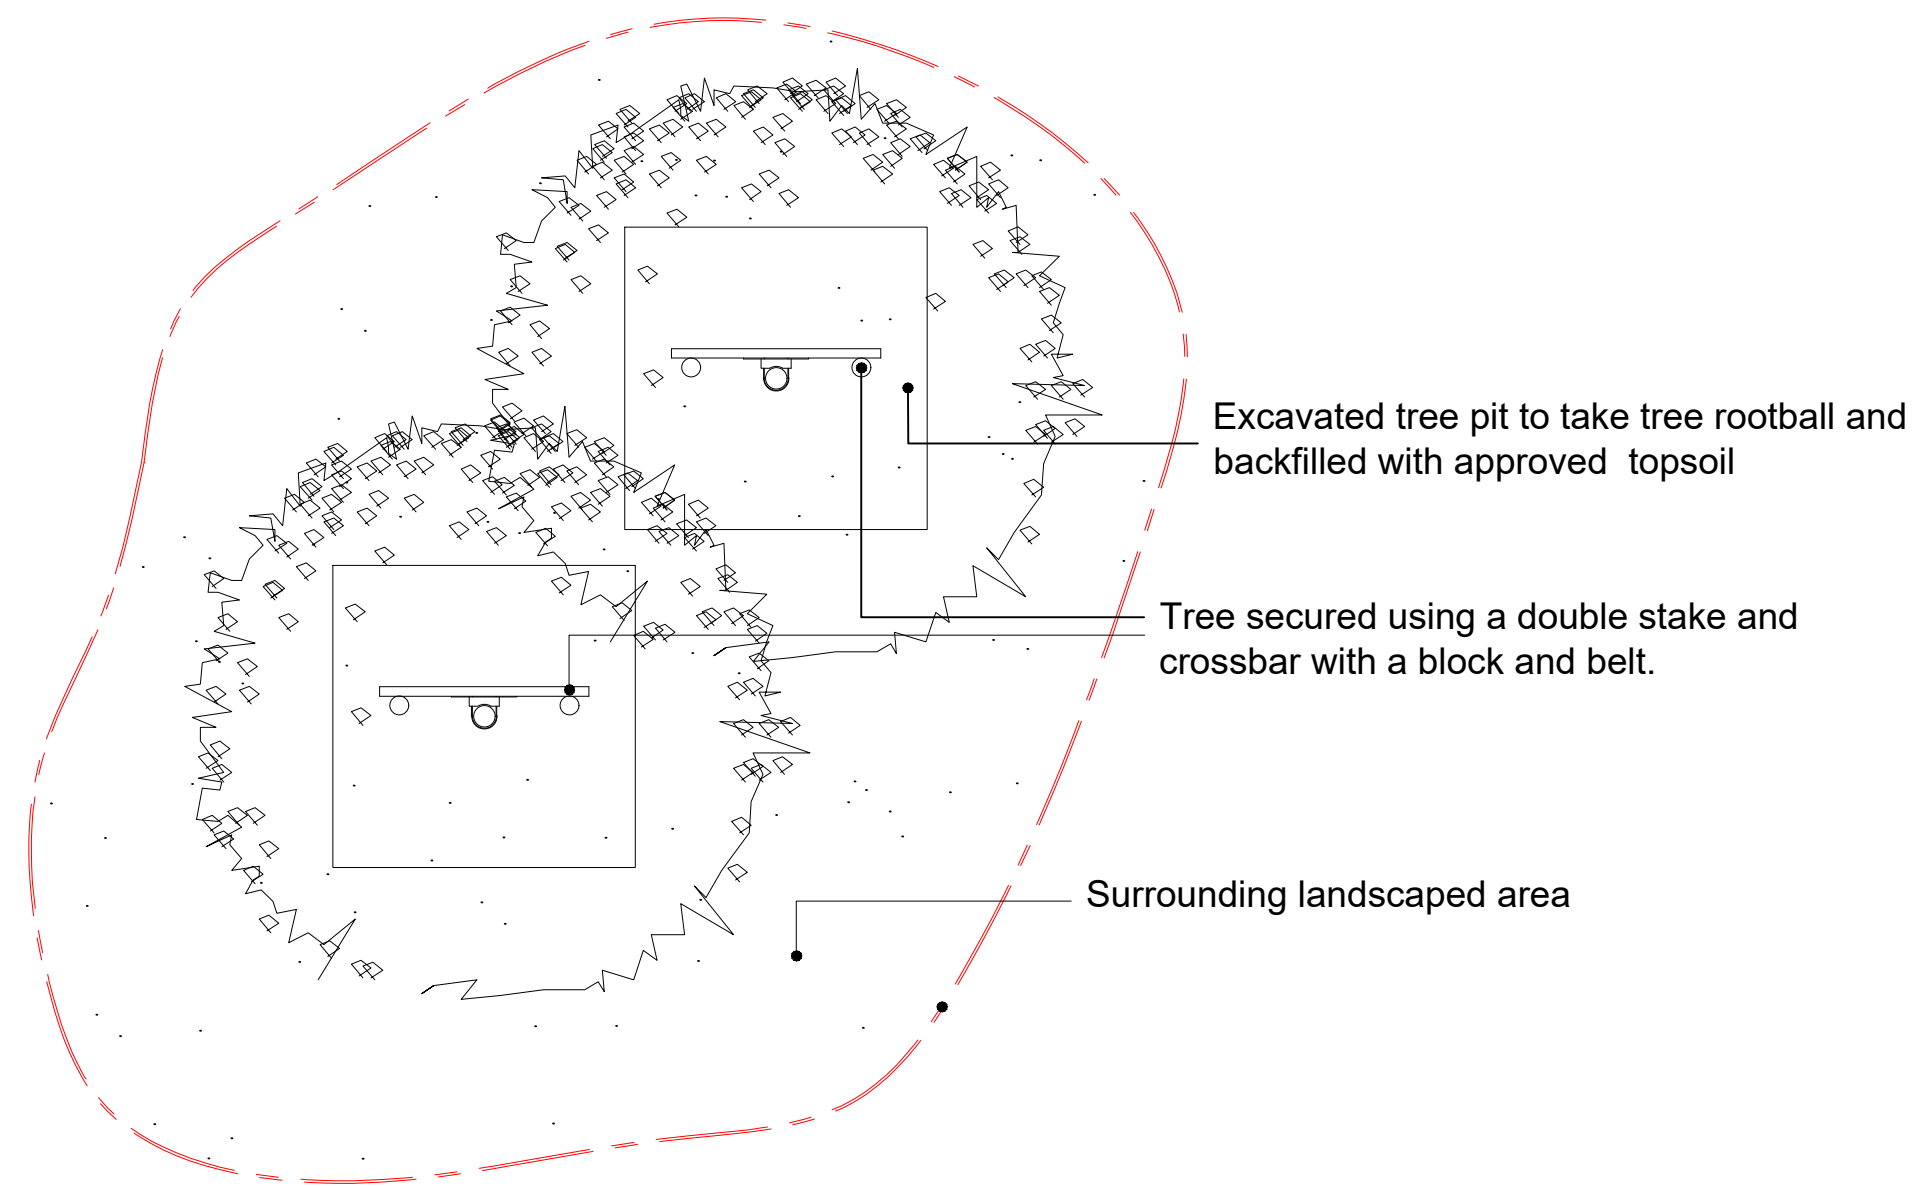

Plan View
SOFT LANDSCAPE TREE PIT 1:30

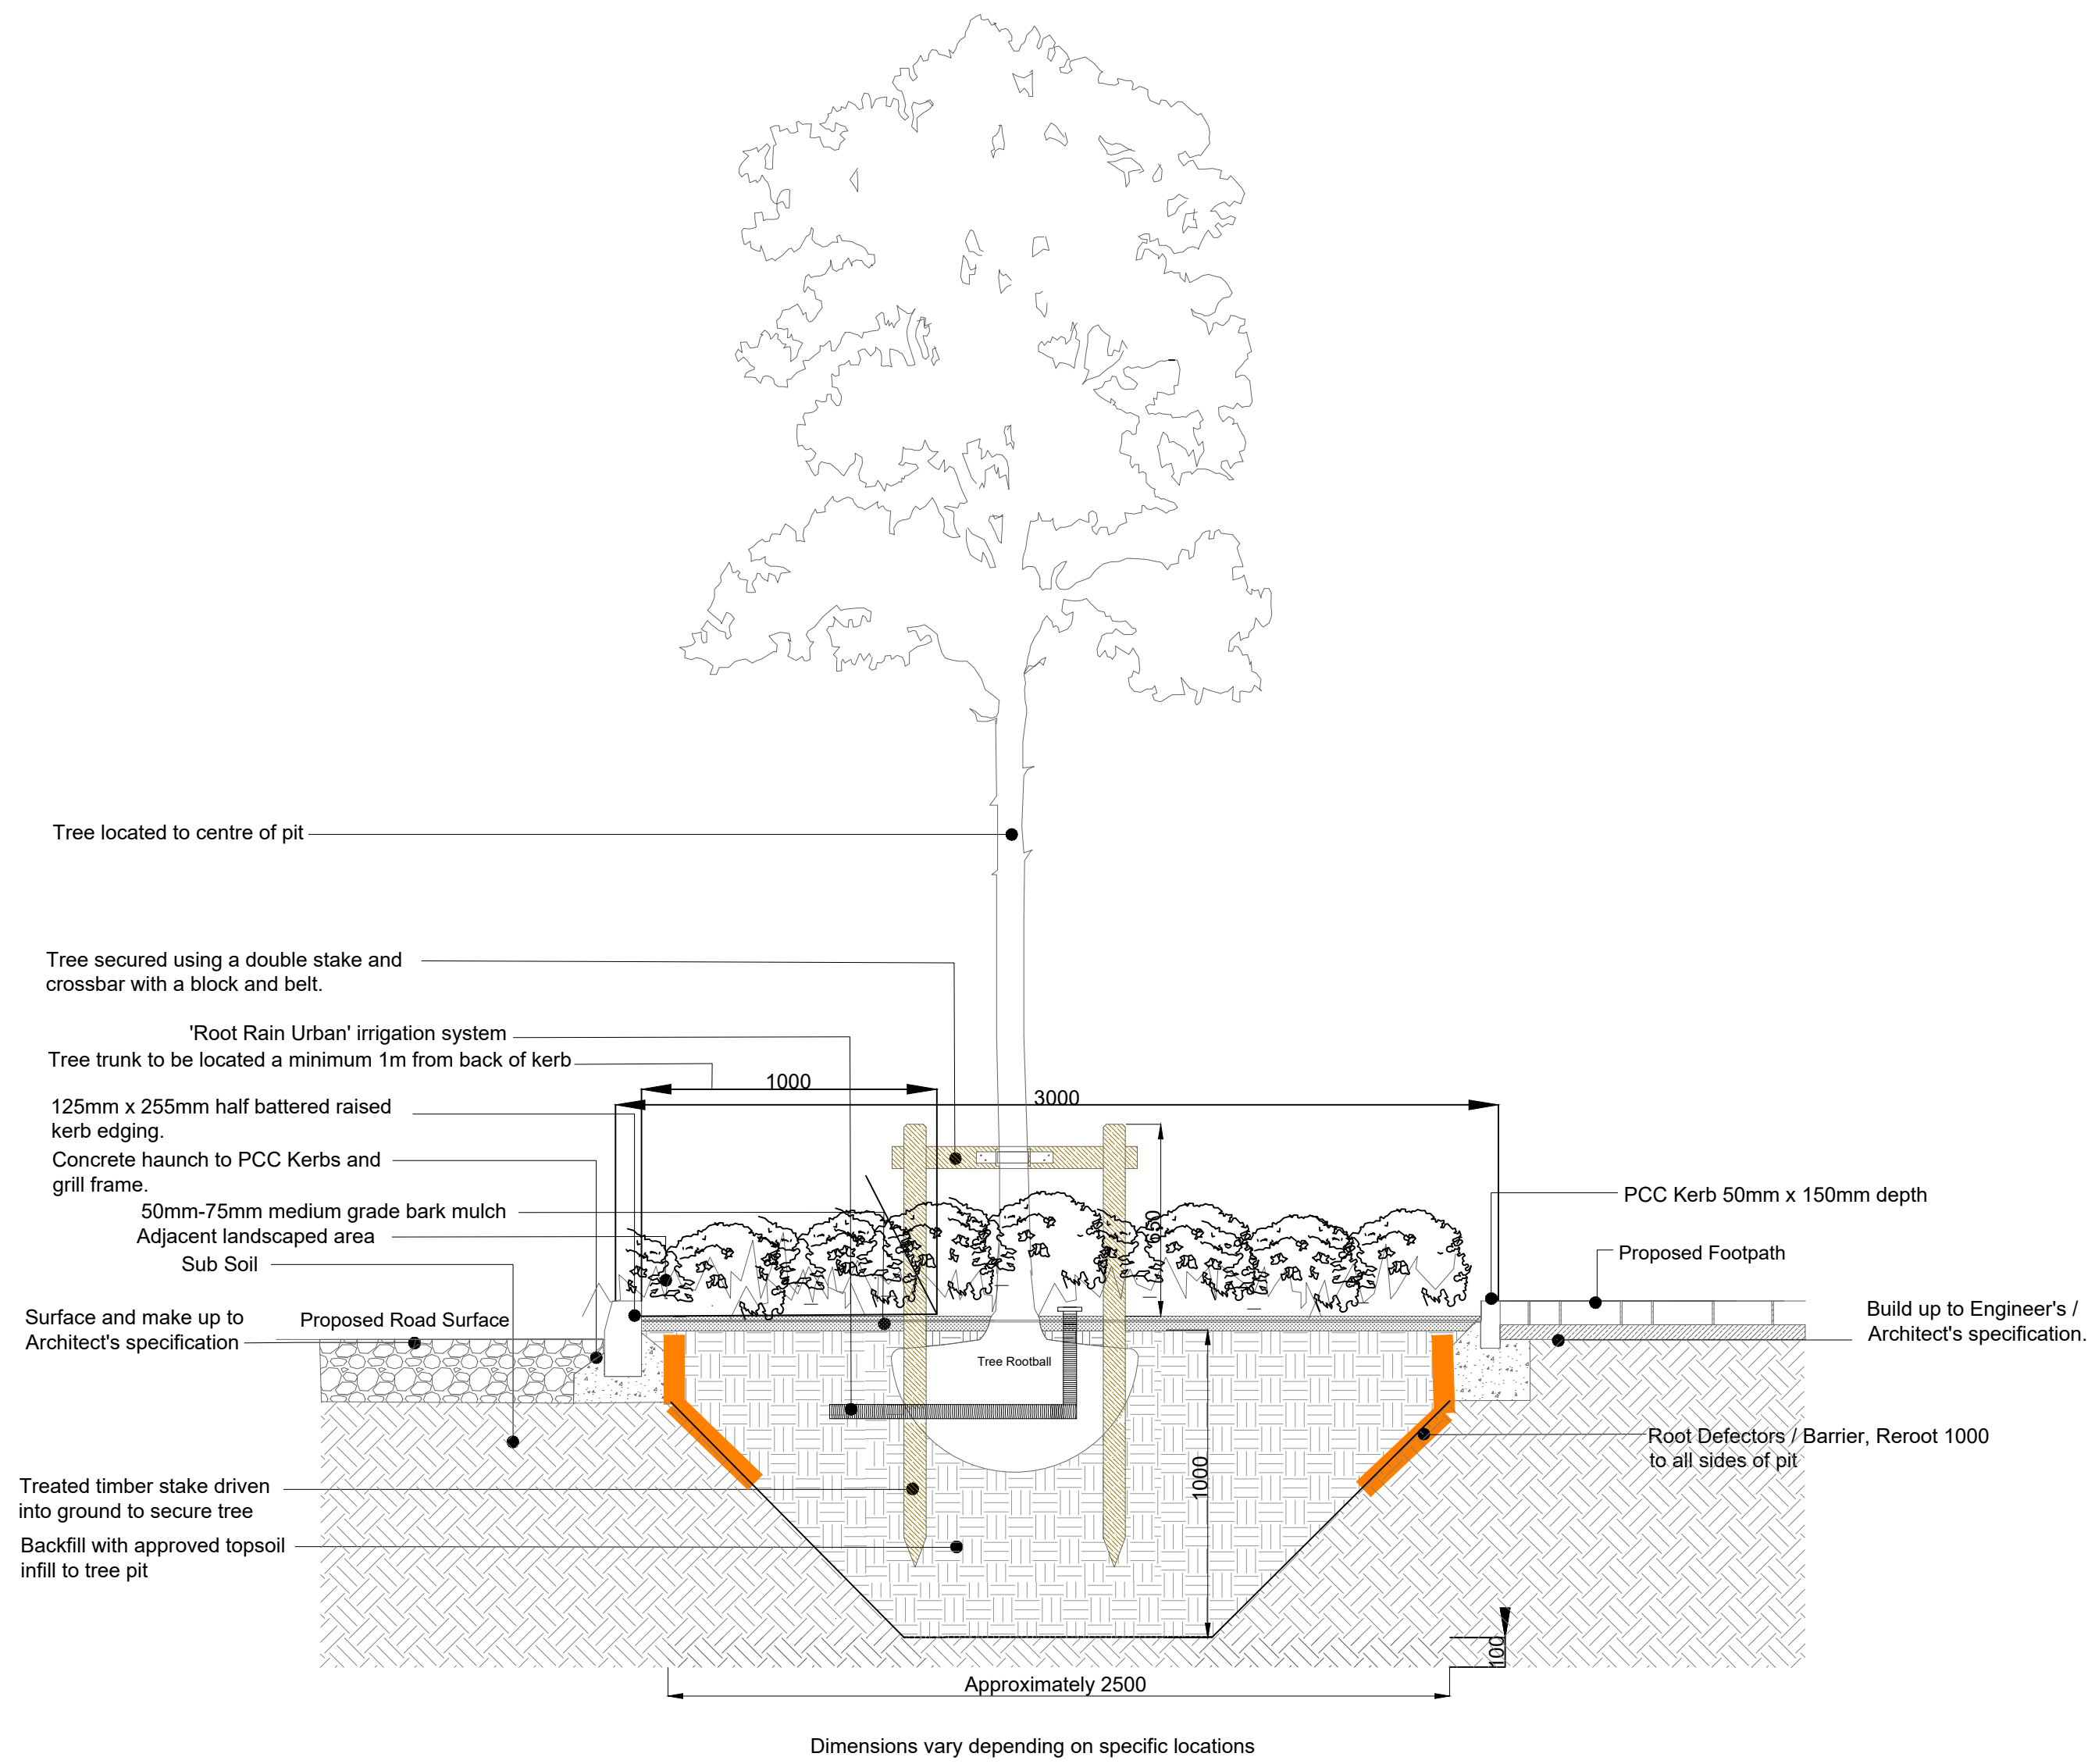


02 Type 2 - Elevation View
ROADSIDE AND FOOTPATH TREE PIT WITH STAKES 1:20

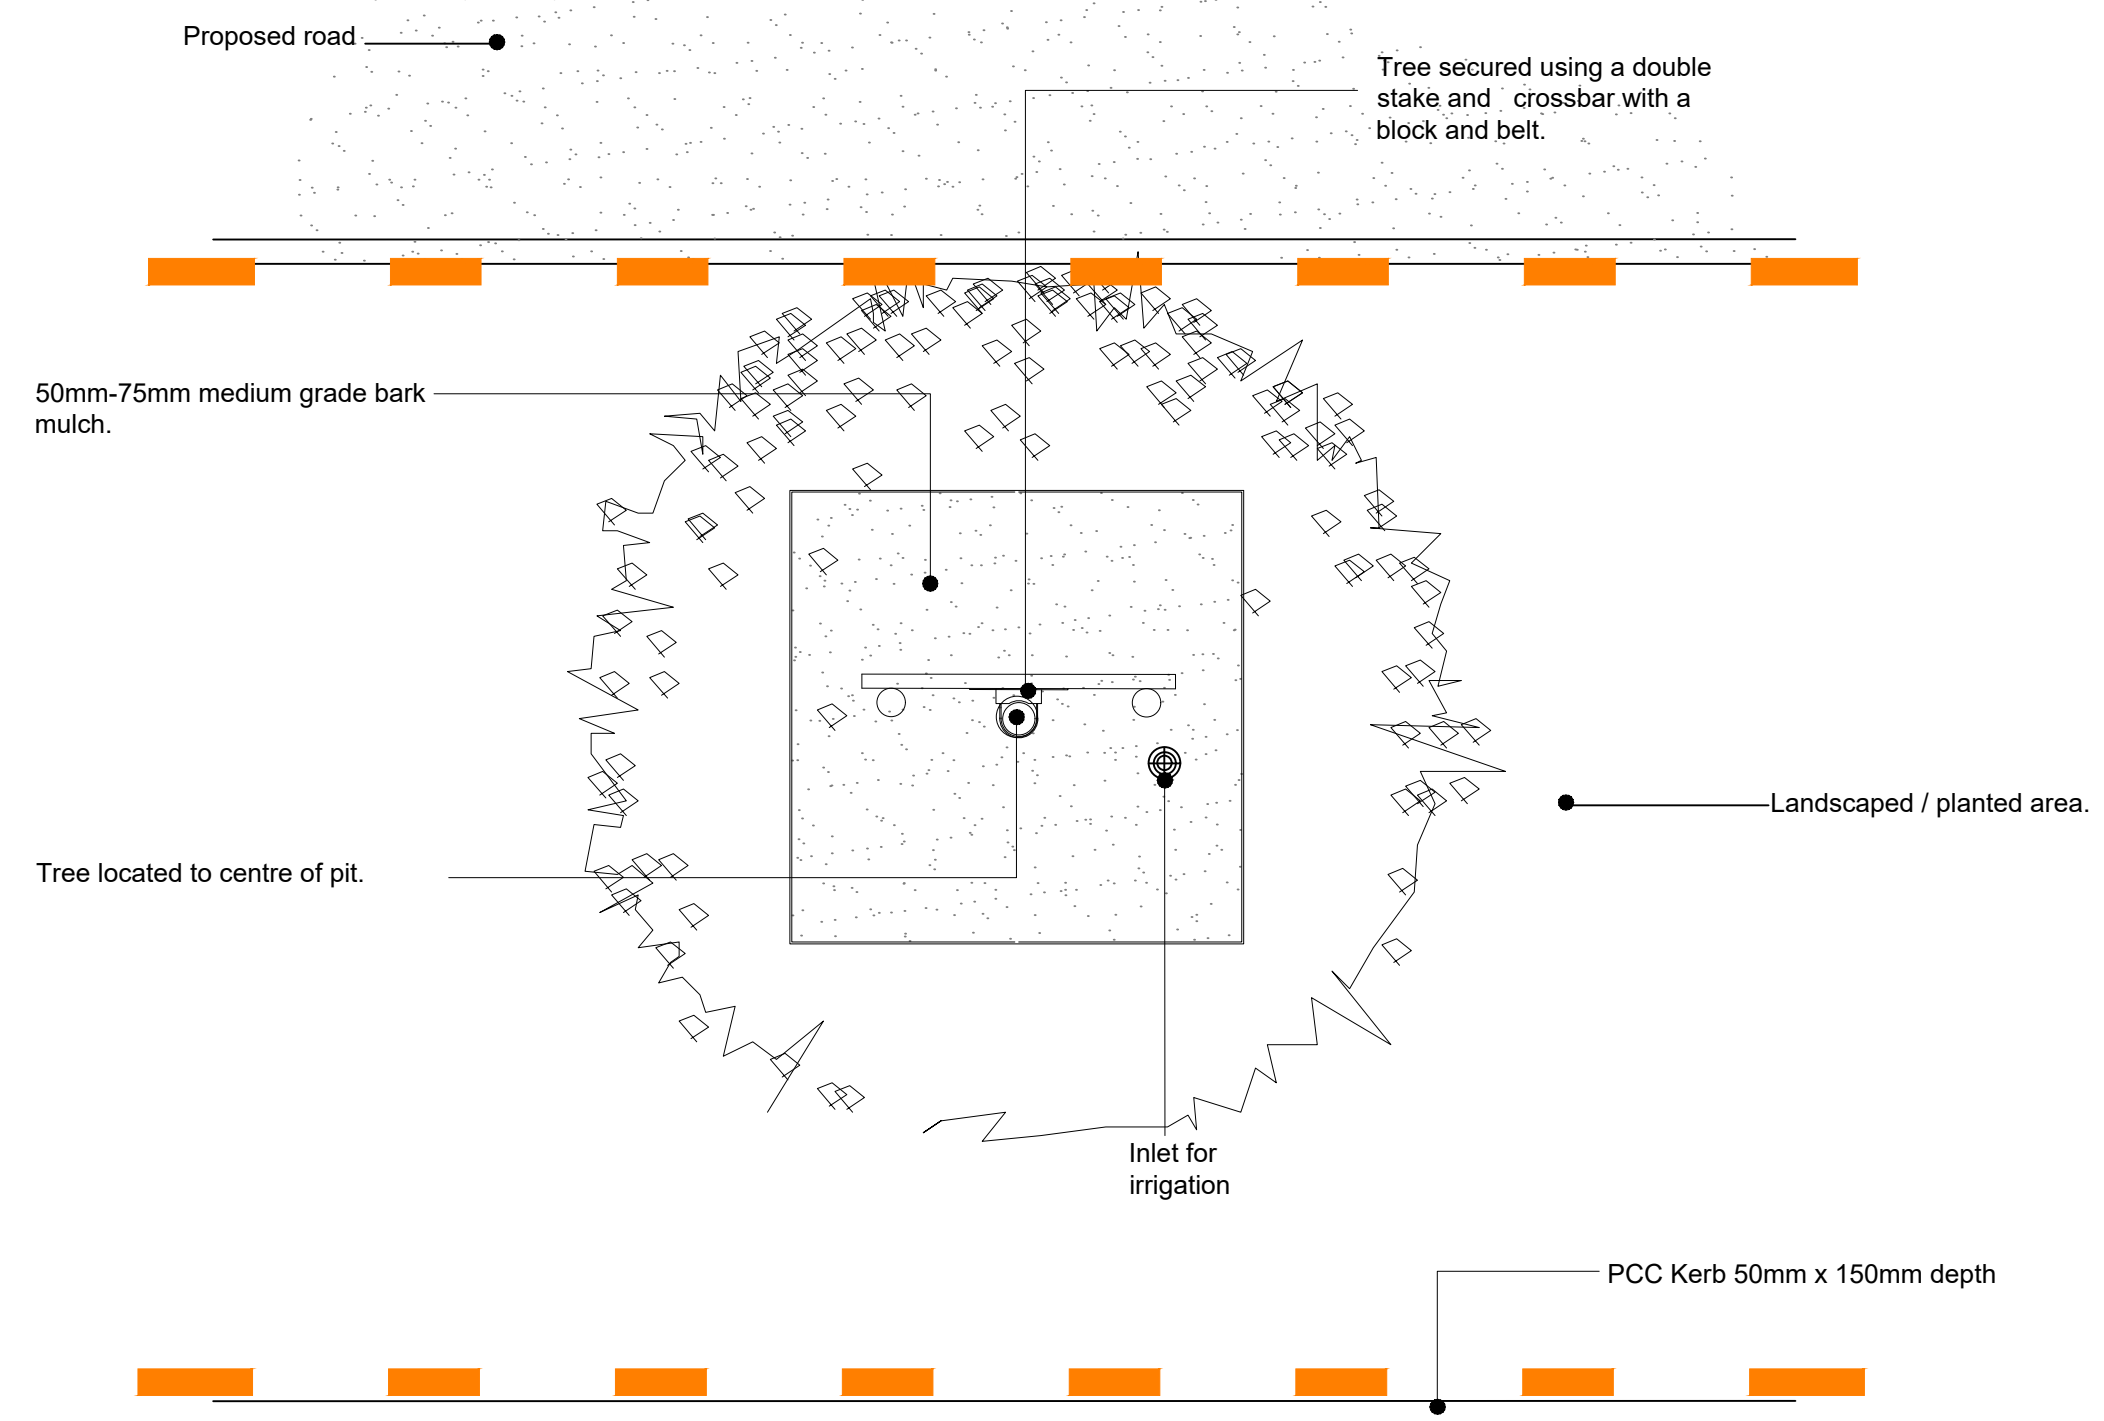

Plan View
SOFT LANDSCAPE TREE PIT 1:20

NOTES:
Based upon the Ordnance Survey map with permission of The Controller of Her Majesty's Stationery Office. © Crown Copyright.
Aspect Landscape Planning Ltd, West Court, Hardwick Business Park, Noral Way, Banbury OX16 2AF.
Licence 100045345
Copyright reserved

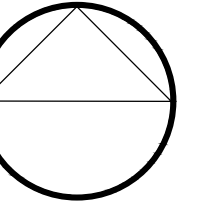

- KEY:
- Proposed Trees
 - Type 1 - Soft Landscape Tree Pit
 - Type 2 - Roadside and Footpath Tree Pit
 - Type 3 - Mound Soft Tree Pit
 - Type 4 - Planter Soft Tree Pit
 - Proposed Root Barrier Reroot 1000 or Similar

Root deflectors to be installed where tree planting is located near hard surface to prevent future paving disturbance or in close proximity to services.