




notes
 This drawing and design is the copyright of oja architects llp and must not be reproduced in part or in whole without prior written consent. contractors must verify all dimensions on site before commencing work or preparing shop drawings.
 Where this drawing contains any Ordnance Survey mapping material, it has been reproduced under license number 100022776.
 Ordnance Survey © Crown copyright. Planning

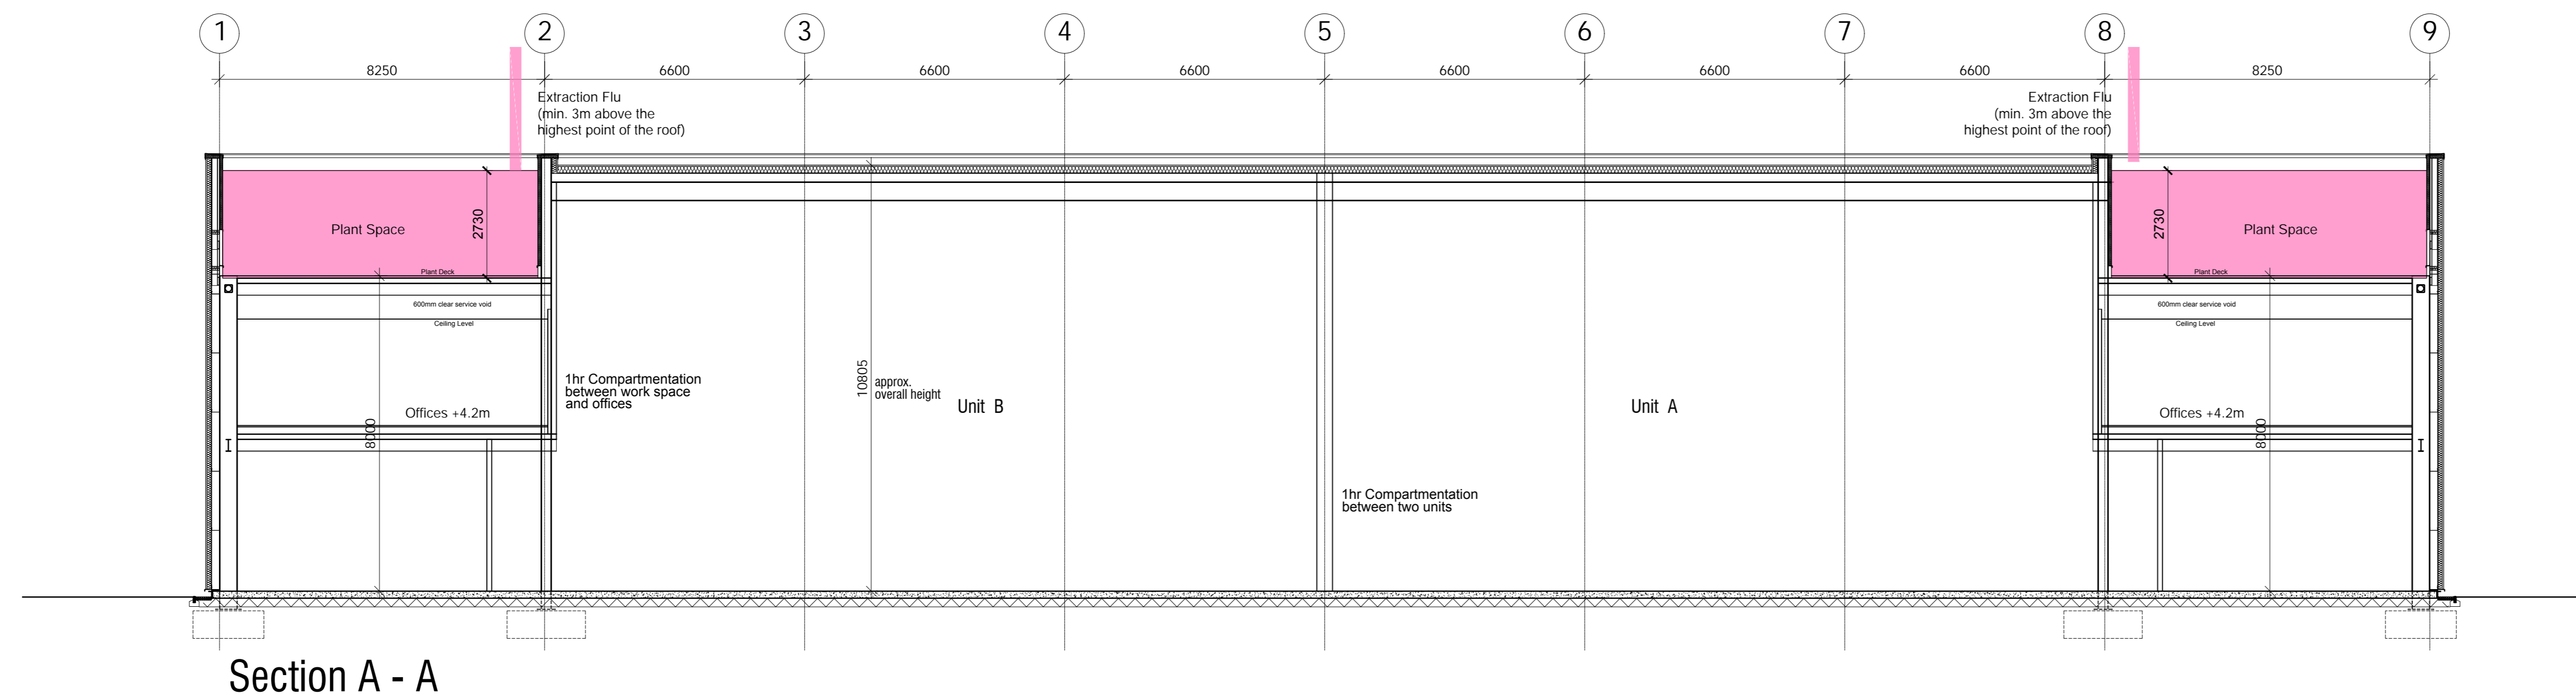

Section A - A

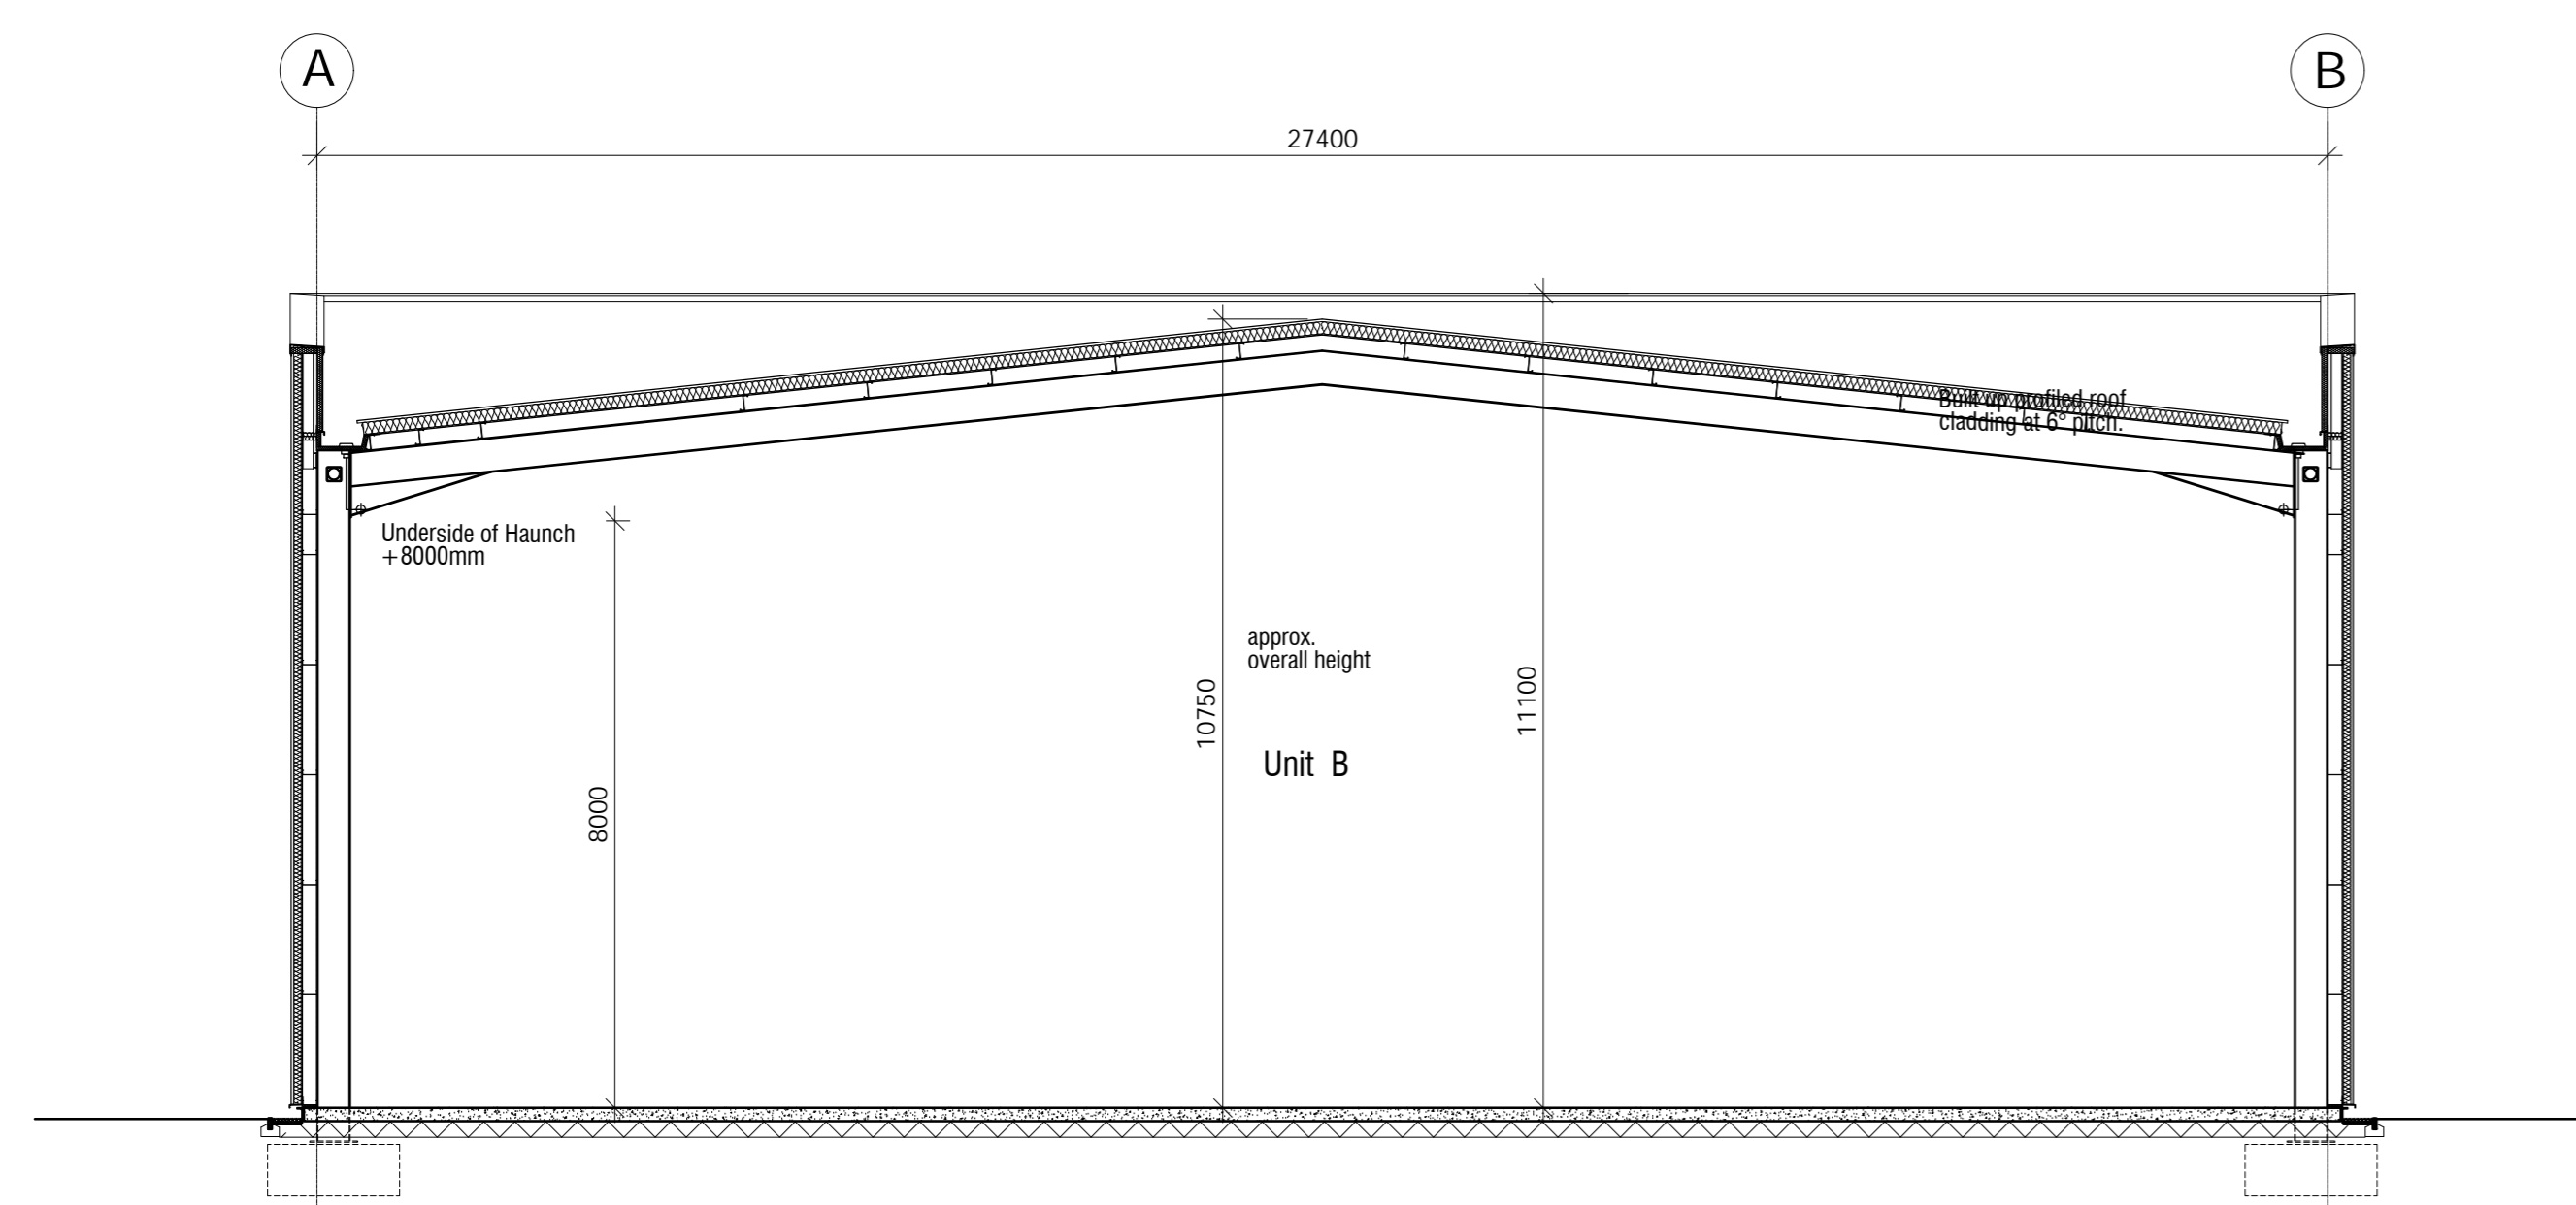

Section B - B

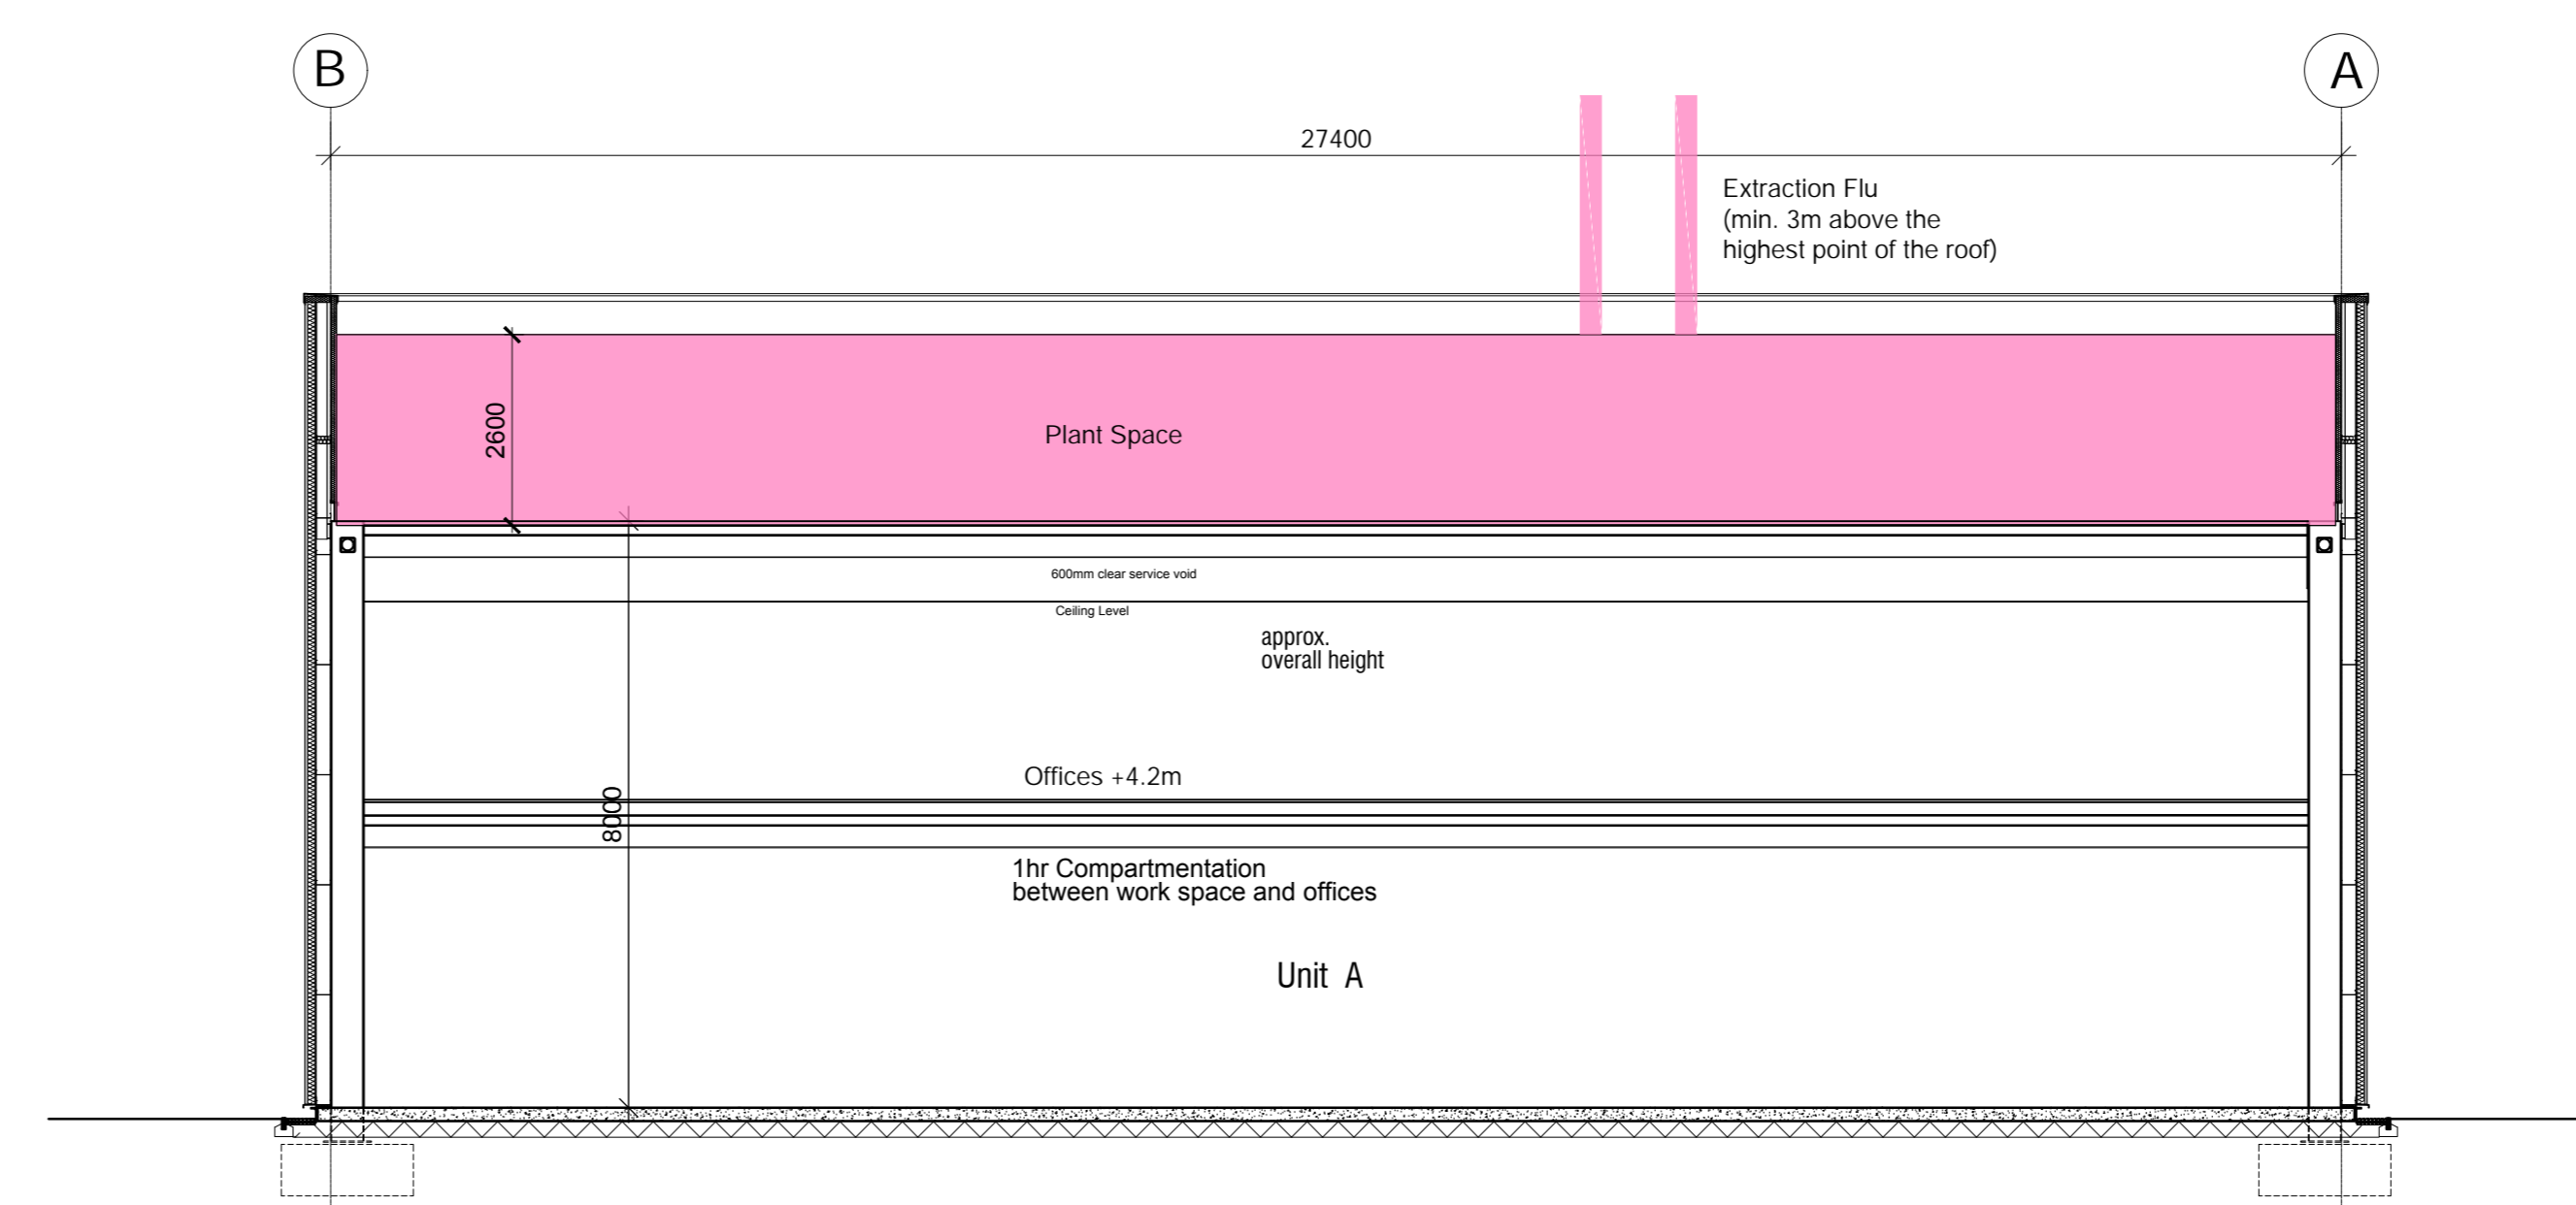

Section C - C

no. date revision by



oja architects llp
 1170 Elliott Court
 Hereford Avenue
 Coventry Business Park
 COVENTRY CV5 6UB
 E: oja@oja-architects.com
 W: www.oja-architects.com
 OJA ARCHITECTS is the trading name of a limited liability partnership registered in England No. 06280711
 client

TPG/Bloombridge

project

Bicester Gateway

drawing

Proposed Sections
 Units A-B

scale 1:100 @ A1 drawn ks

checked spp date 30-06-2022

no.

7081-063
 Planning