




North Elevation
(Facing A41)

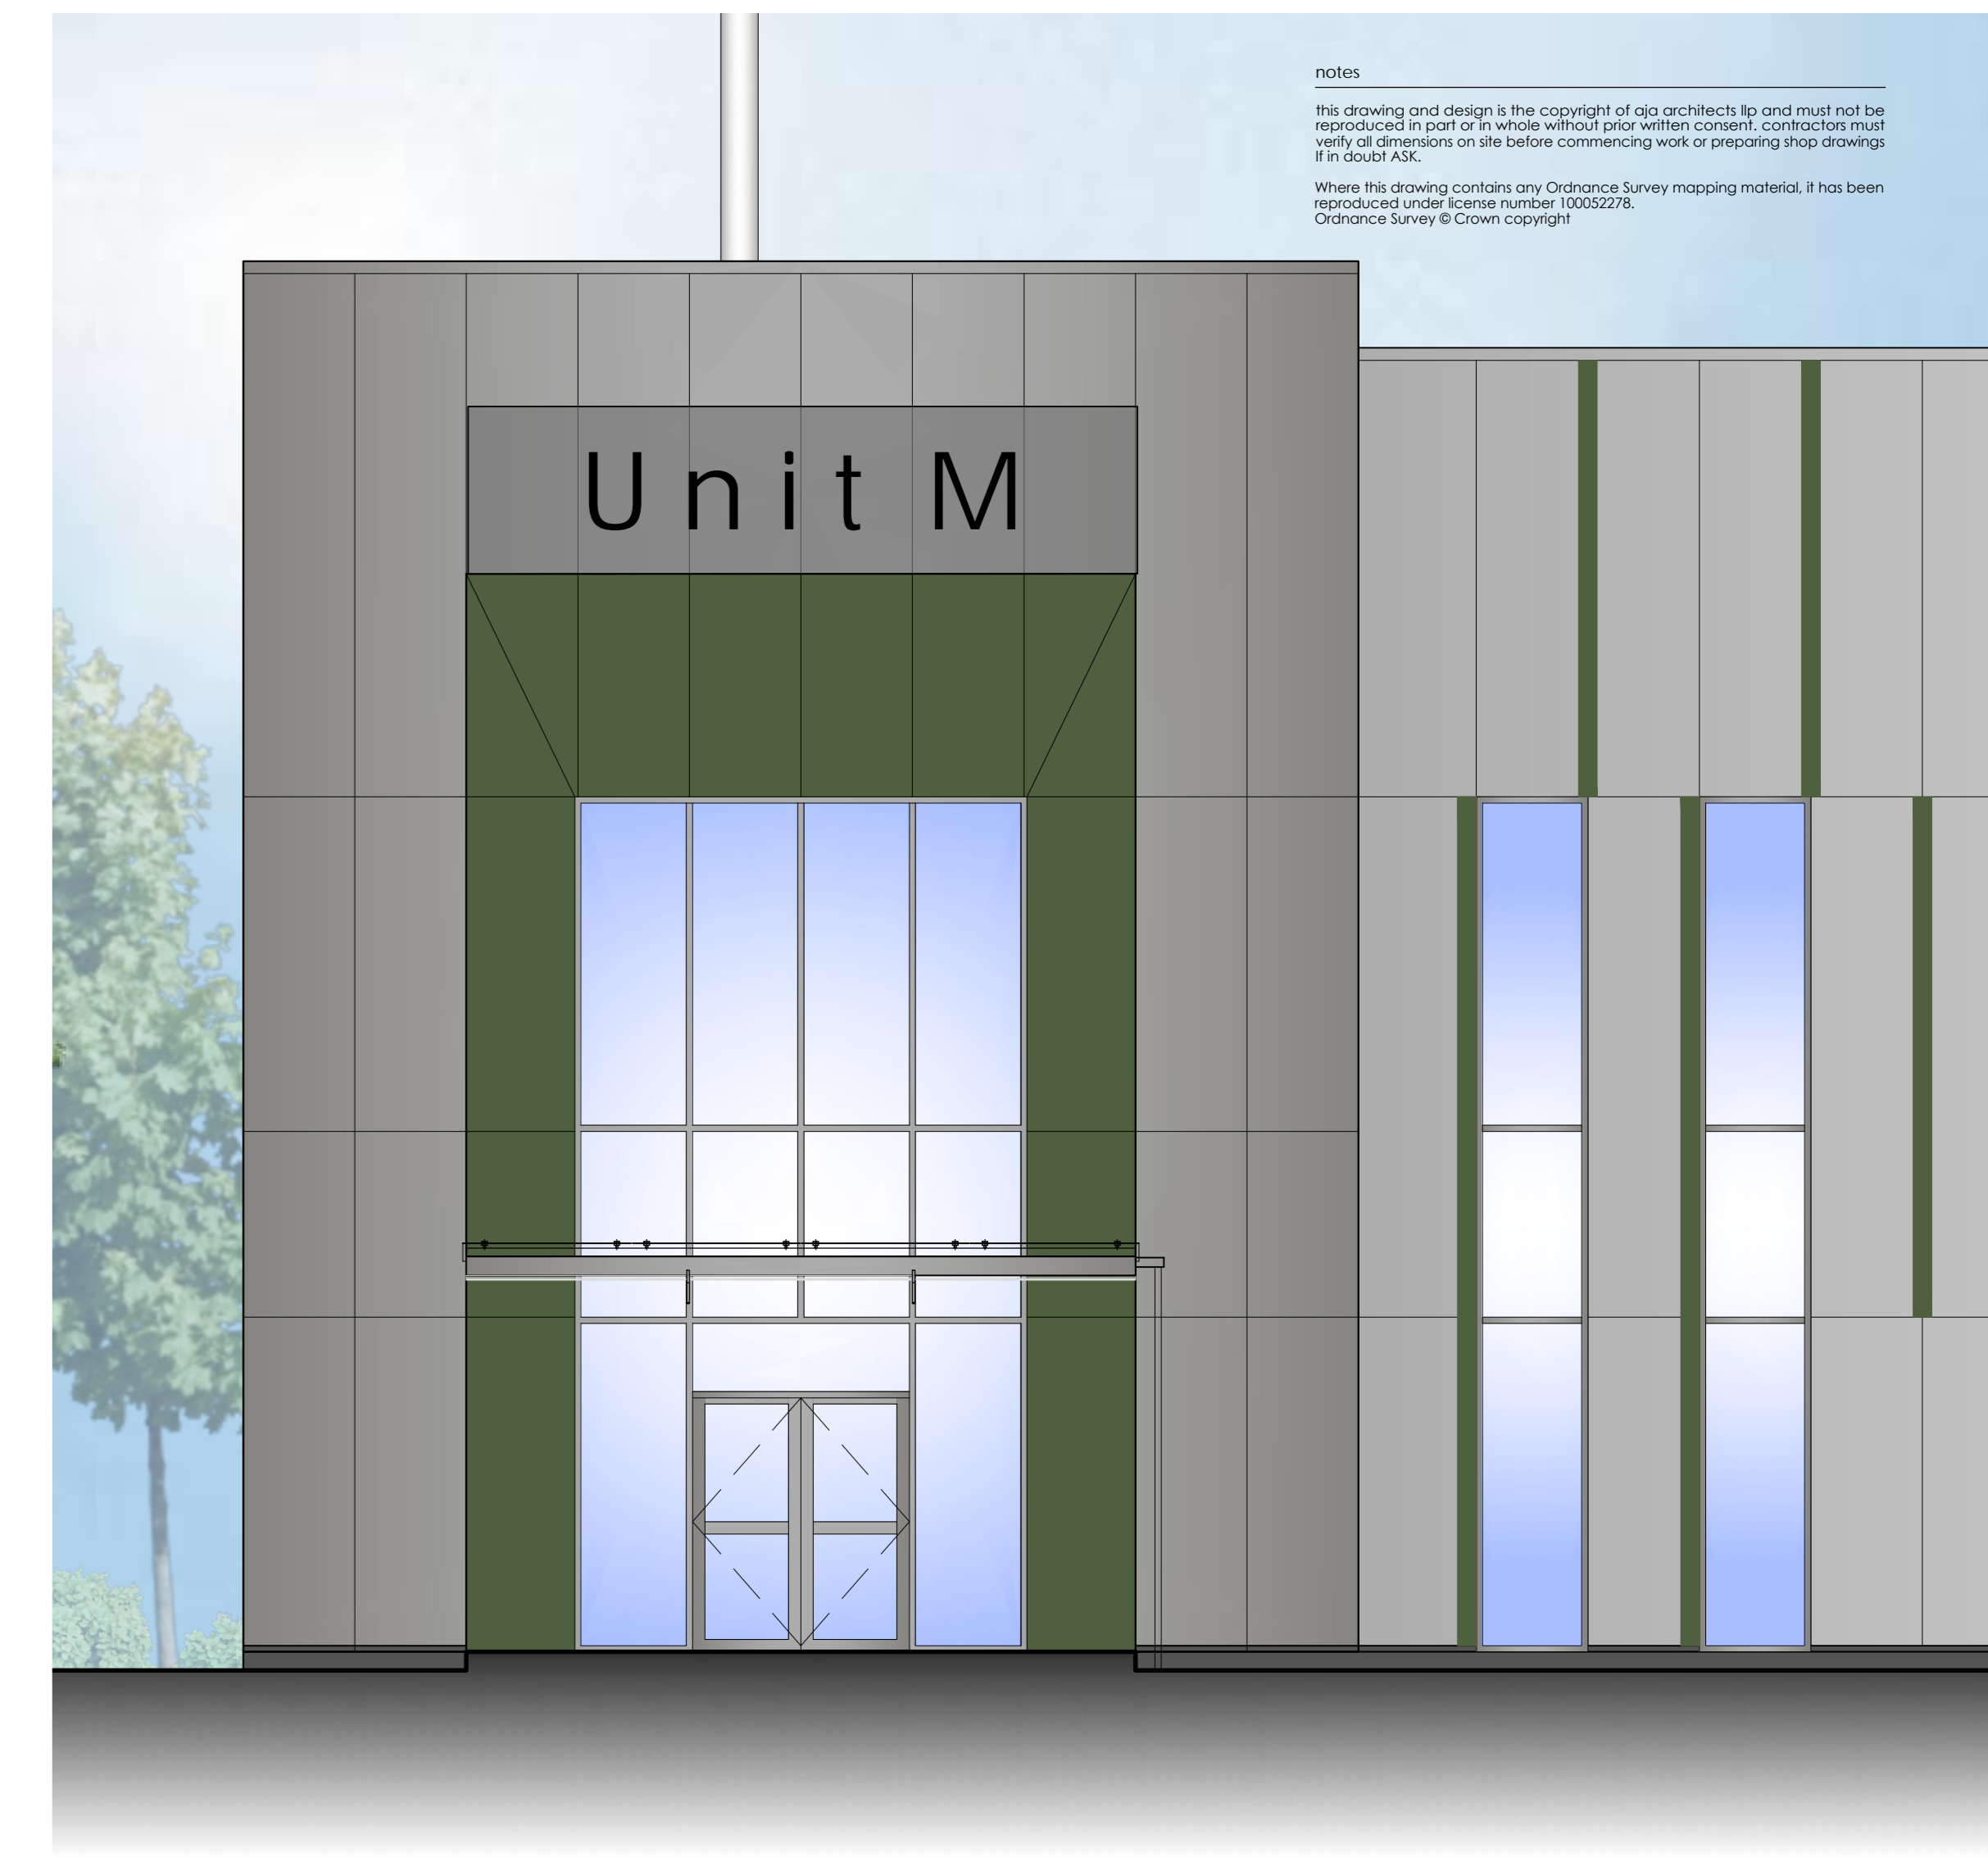

East Elevation

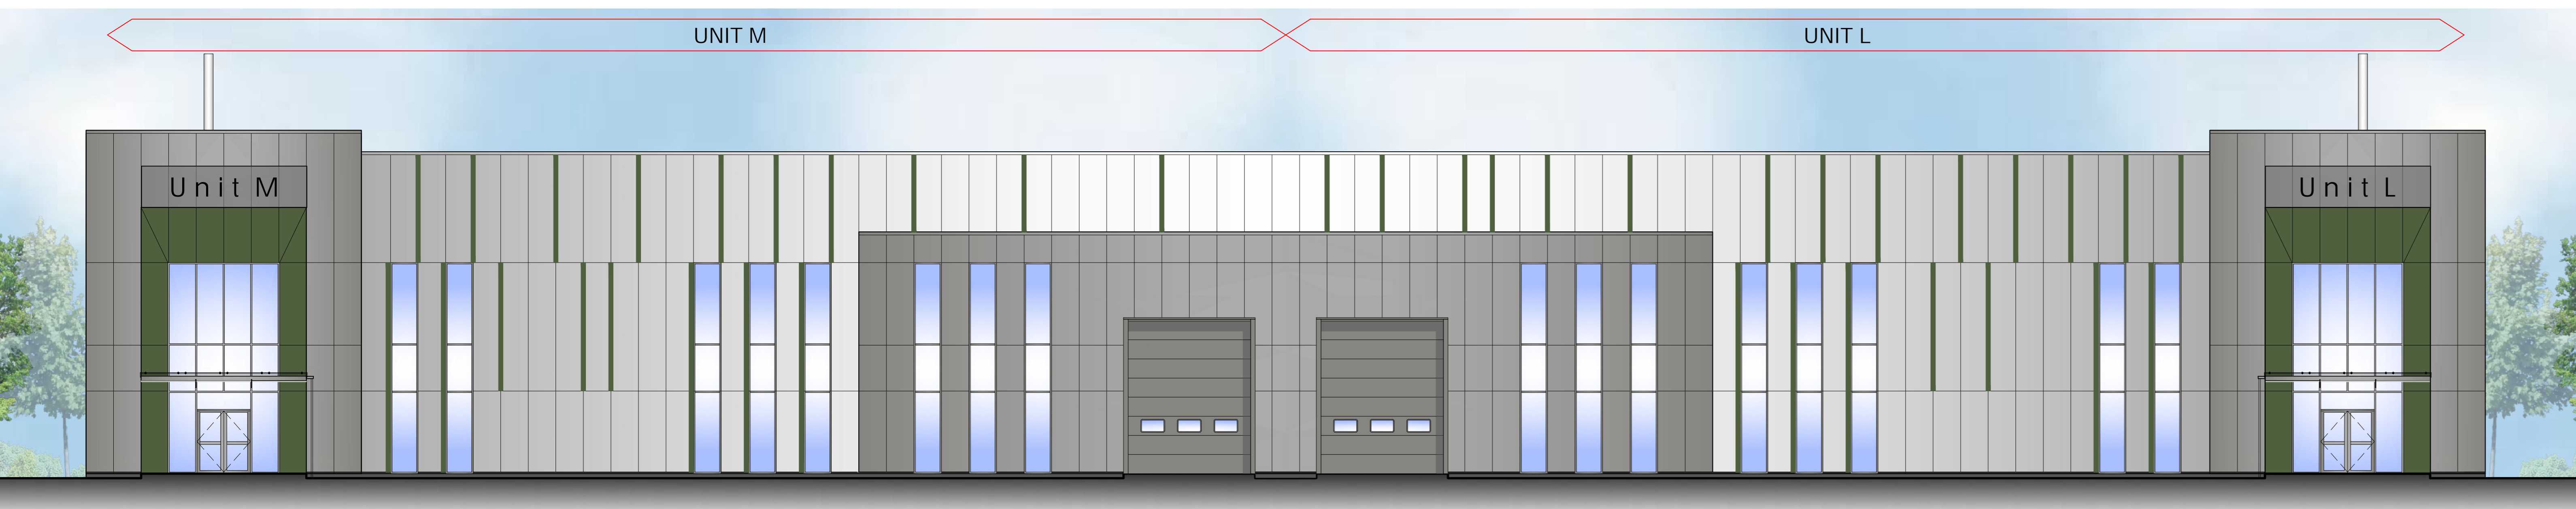

East Elevation

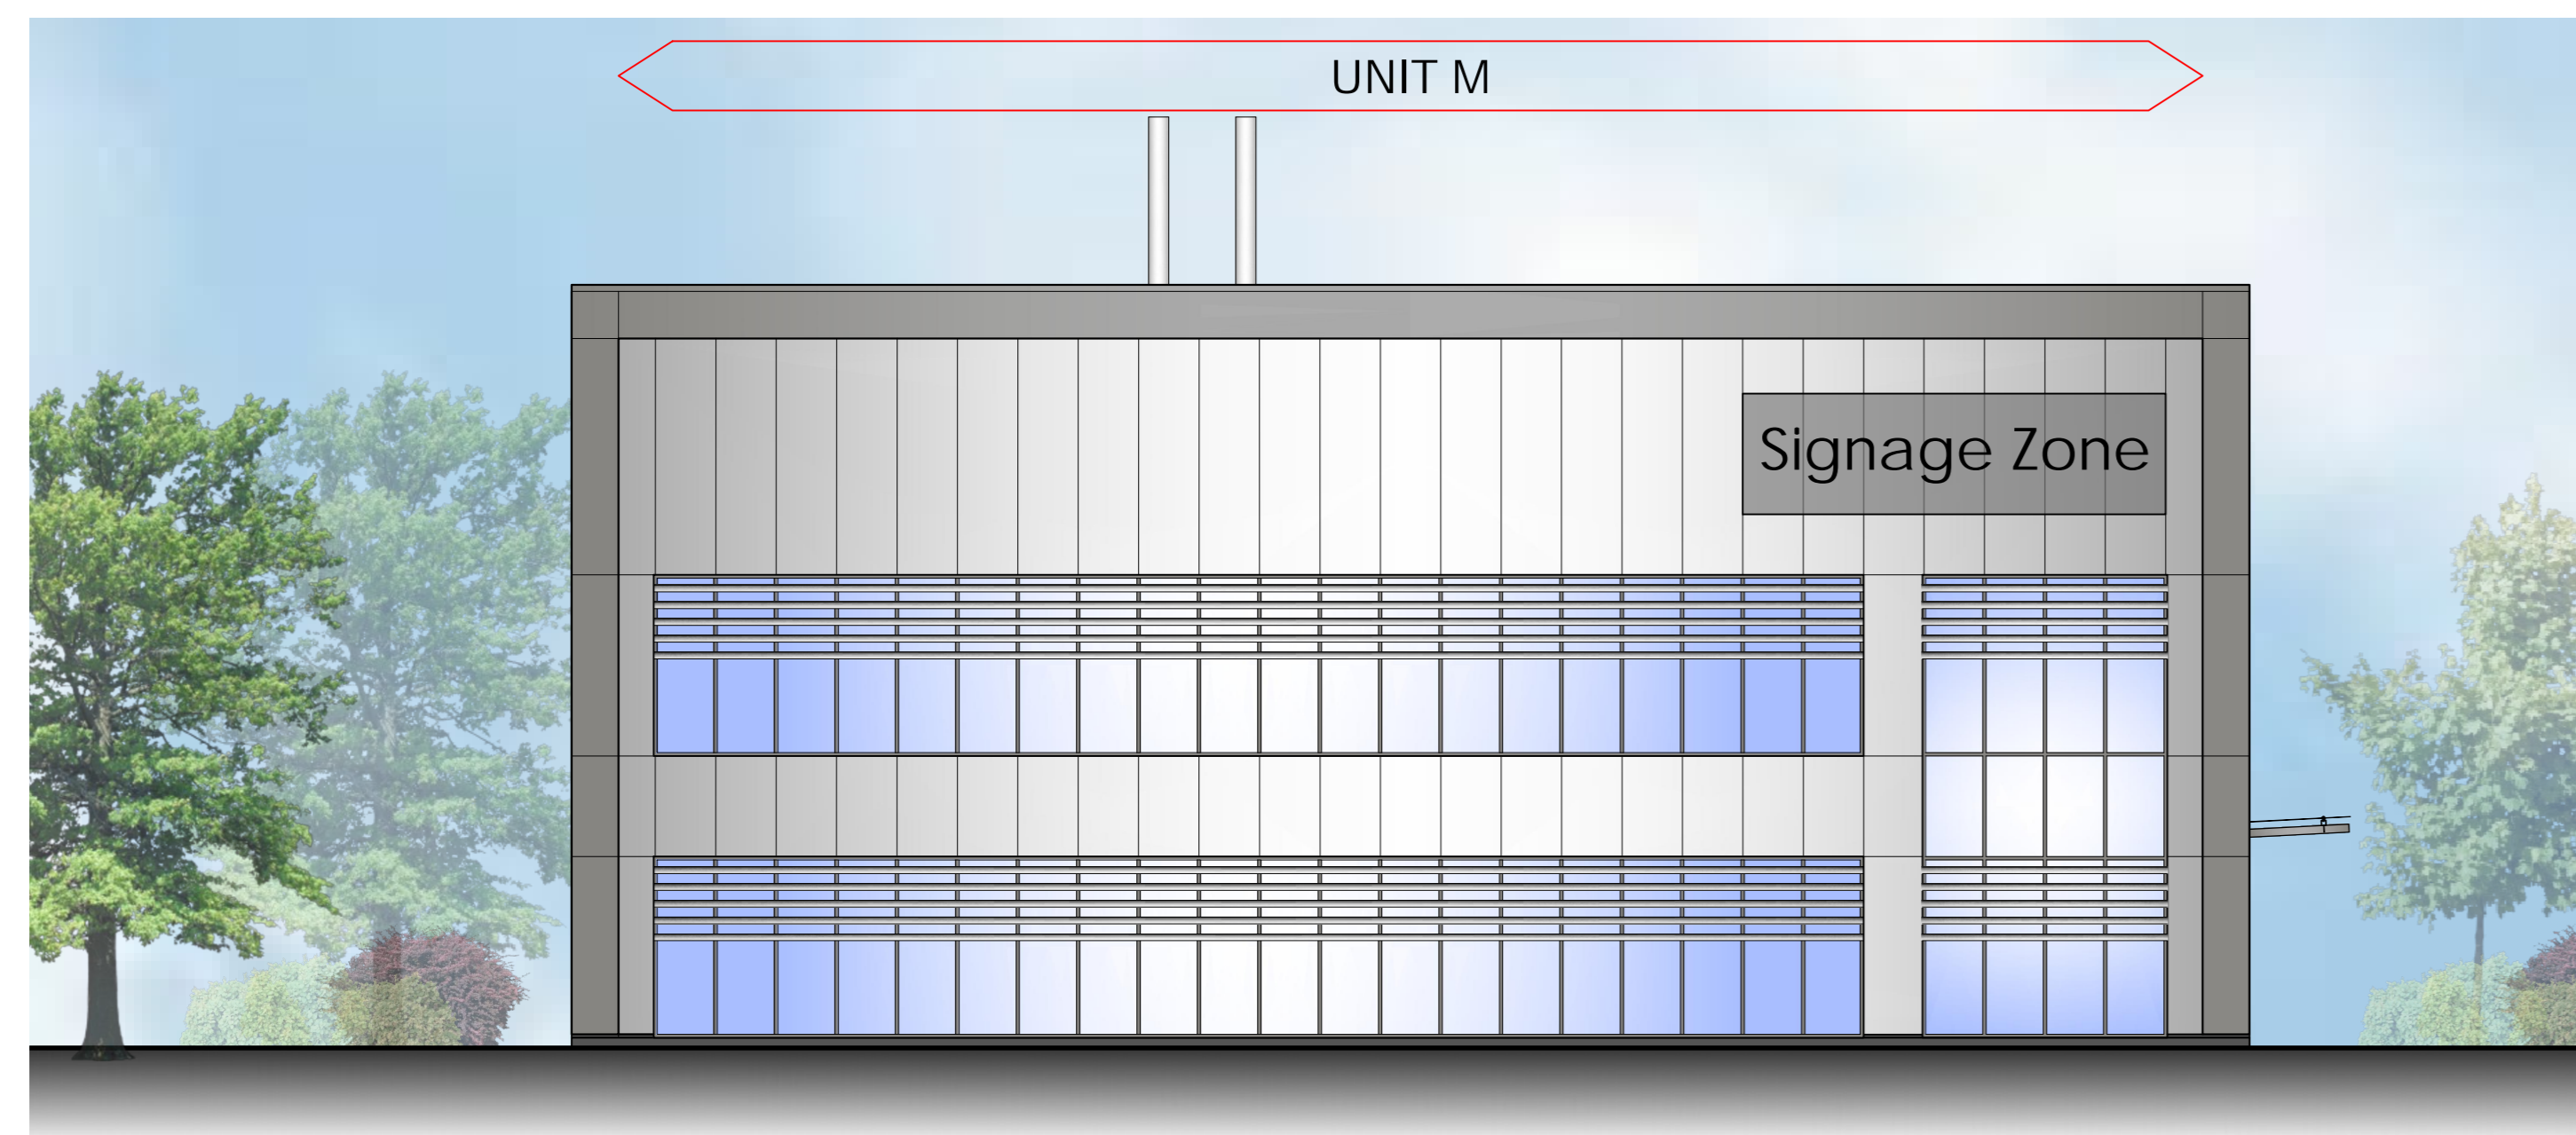

South Elevation

SCHEDULE OF MATERIAL

ROOF	HPS200 Ultra Prefinished Profiled Steel Cladding Colour - Goosewing Grey RAL 7038 U Value - 0.16 W/m ² K
EXTERNAL WALLS	Trimo Obiss One Metal Composite Cladding System Vertically Laid Generally - Colour - Metallic Light Silver RAL 9006 Project Frame & Main Entrance - Colour - Metallic Dark Silver RAL 9007
Entrance Frame -	Trimo Obiss One Metal Composite Colour - Alpine Green RAL 130 40 20
Aluminium Extrusion - HF 1(Trimo Reference)	Colour - Alpine Green RAL 130 40 20
CURTAIN WALLING / WINDOWS / DOORS	Polyester Powder Coated Aluminium Frame Double Glazed Unit Solar Reflective Glazing Panels(G Value - 0.36), Colour - Merlin Grey
FIRE EXIT EXTERNAL DOORS	Polyester Powder Coated Brise Soleil to South Elevation Colour - Metallic Silver RAL 9006
LOADING DOORS	Insulated electrically operated Loading Doors Colour - Merlin Grey U Value - 1.50 W/m ² K (average inc. frames)



West Elevation