



Section A - A

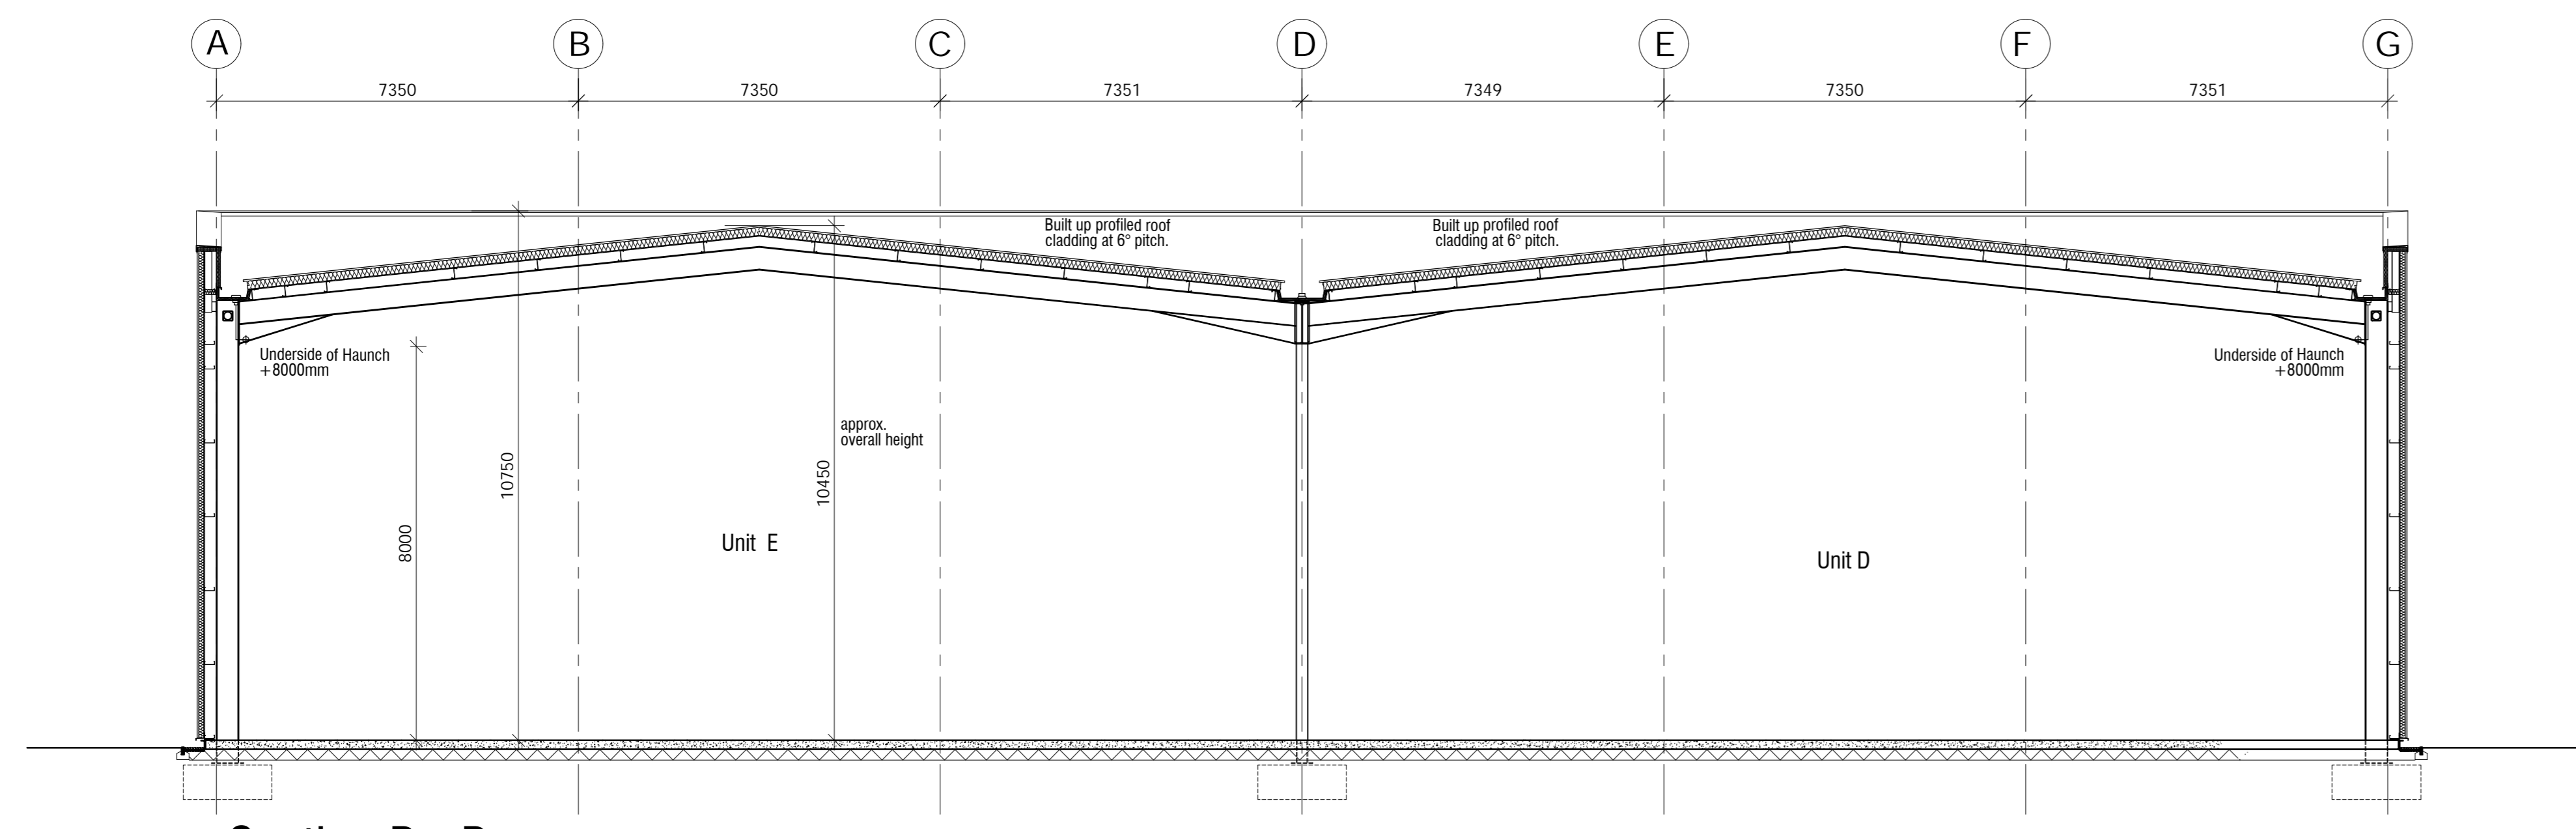

Section B - B

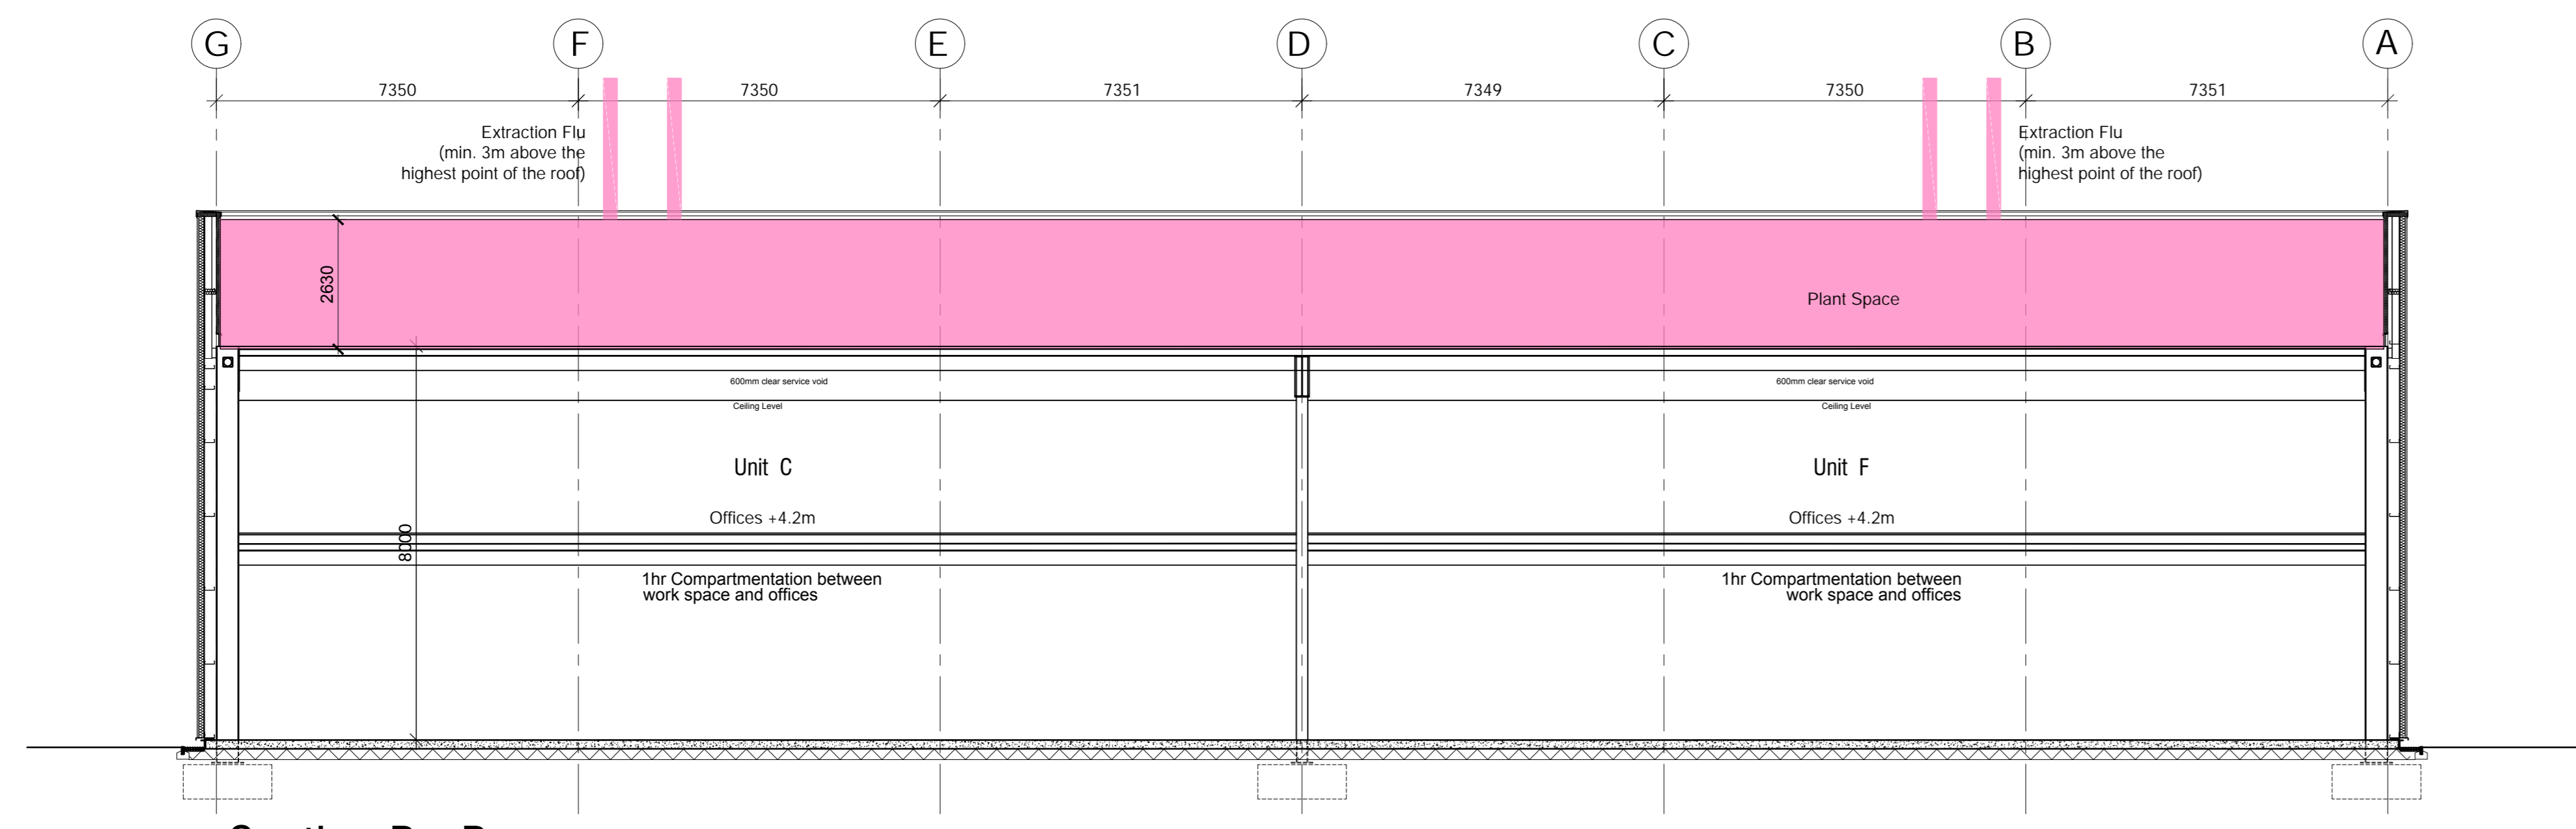

Section B - B

no.	date	revision	by



oja architects llp  
 1170 Elliott Court  
 Hereford Avenue  
 Coventry Business Park  
 COVENTRY CV5 6UB  
 E: oja@oja-architects.com  
 W: www.oja-architects.com  
 OJA ARCHITECTS is the trading name of OJA Architects Consulting Limited (a limited company registered in England and Wales under company number 10027818). OJA ARCHITECTS is a limited liability partnership registered in England No. OC262071.

client  
 TPG/Bloombridge

project  
 Bicester Gateway

drawing  
 Proposed Sections  
 Units C-F

scale	1:100 @ A1	drawn	ks
checked	spp	date	30-06-2022
no.			

7081-067  
 Planning