

NOTES

- All trees, feature shrubs, climbers, shrubs and hedges to be planted in accordance with the implementation and maintenance guidelines. All landscape proposals must be referred to by the Structural Engineer during foundation design. No tree, feature shrub, climber, shrub and hedge proposal should be altered without prior approval from the Landscape Architect.




PLANT SCHEDULE

Table with columns: ABBR, SPECIES, COMMON NAME, SUPPLY, HEIGHT (CM), GIRTH, QTY (No.). It lists various plant species such as Acer campestre, Betula pendula, and Prunella vulgaris with their respective specifications and quantities.

Table with columns: MIX NAME, ABBR, SPECIES, SUPPLY, HABIT, CENTRES (M), MIX %, QTY (No.). It details different planting mixes like MARGINAL MIX 3, PERAM, and SENSOXY MIX A, including the plants used and their proportions.

KEY section containing symbols and descriptions for site boundaries, existing trees to be retained or removed, soft landscape proposals, proposed tree root barrier locations, tamacadam foopaths, and bench seating details.

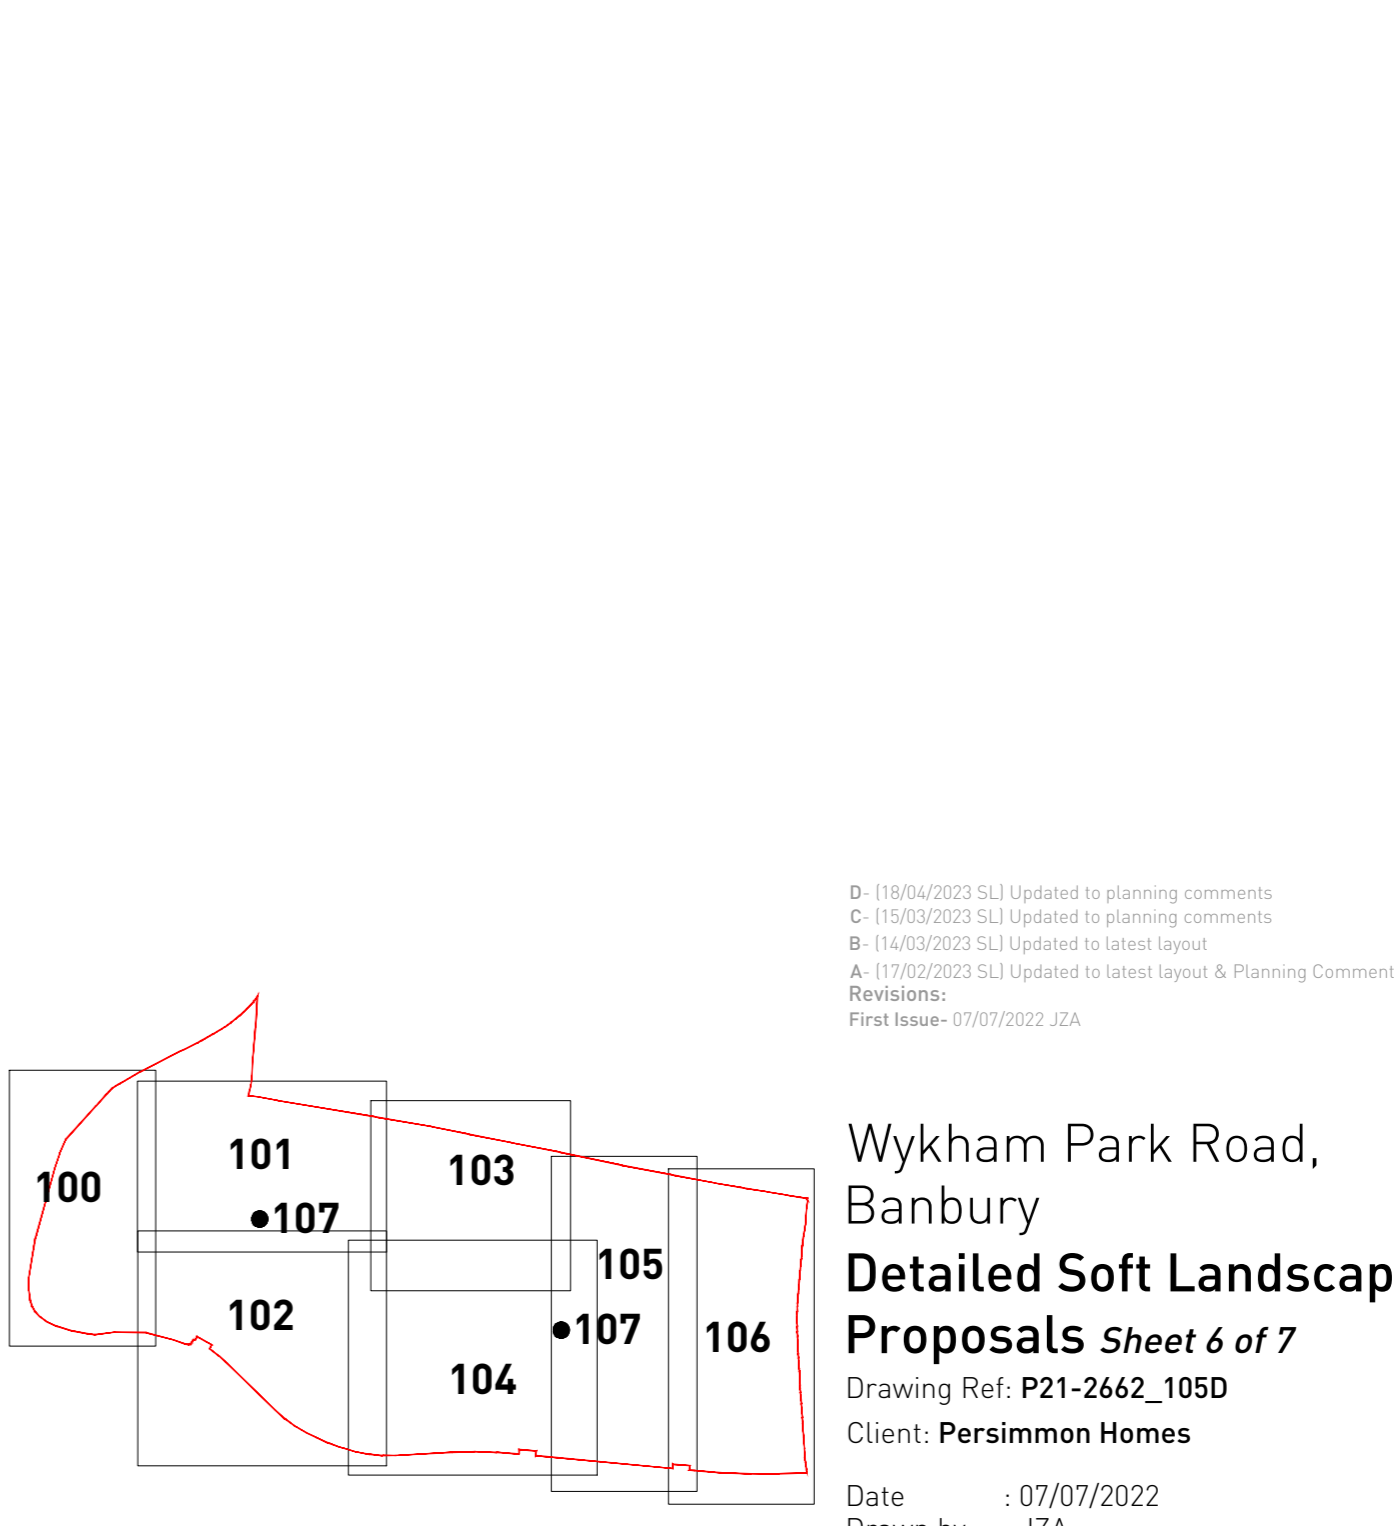

Wykhams Park Road, Banbury
Detailed Soft Landscape Proposals Sheet 6 of 7
Drawing Ref: P21-2662_105D
Client: Persimmon Homes

Date : 07/07/2022
Drawn by : JZA
Checked by : JZA/SL
Scale : 1 : 250 @ A1

SHEET LOCATION PLAN

NTS



NORTH