




SOUTH WALL ELEVATION

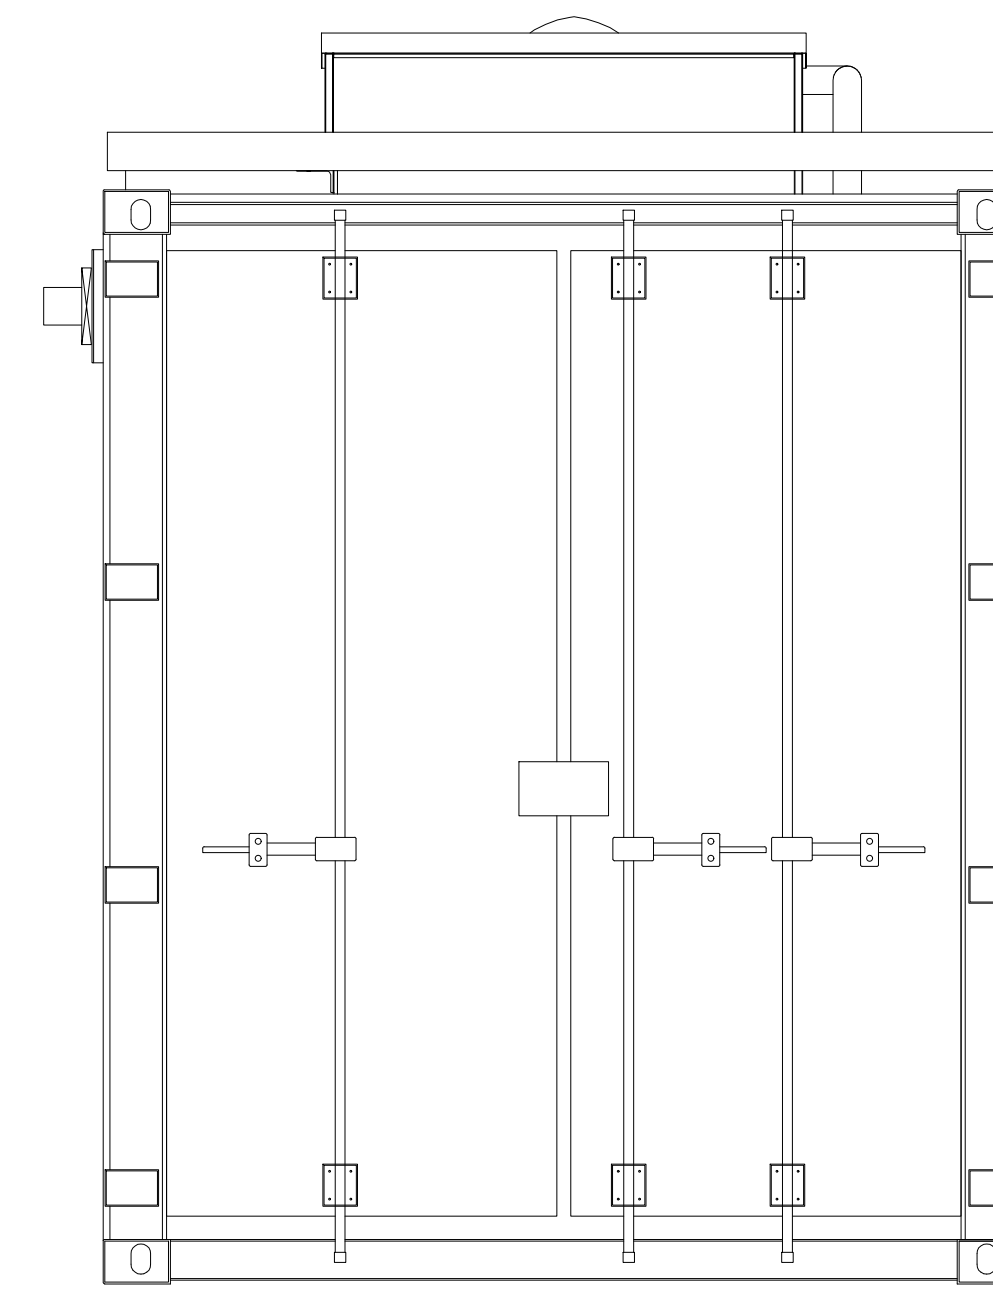

EAST WALL ELEVATION

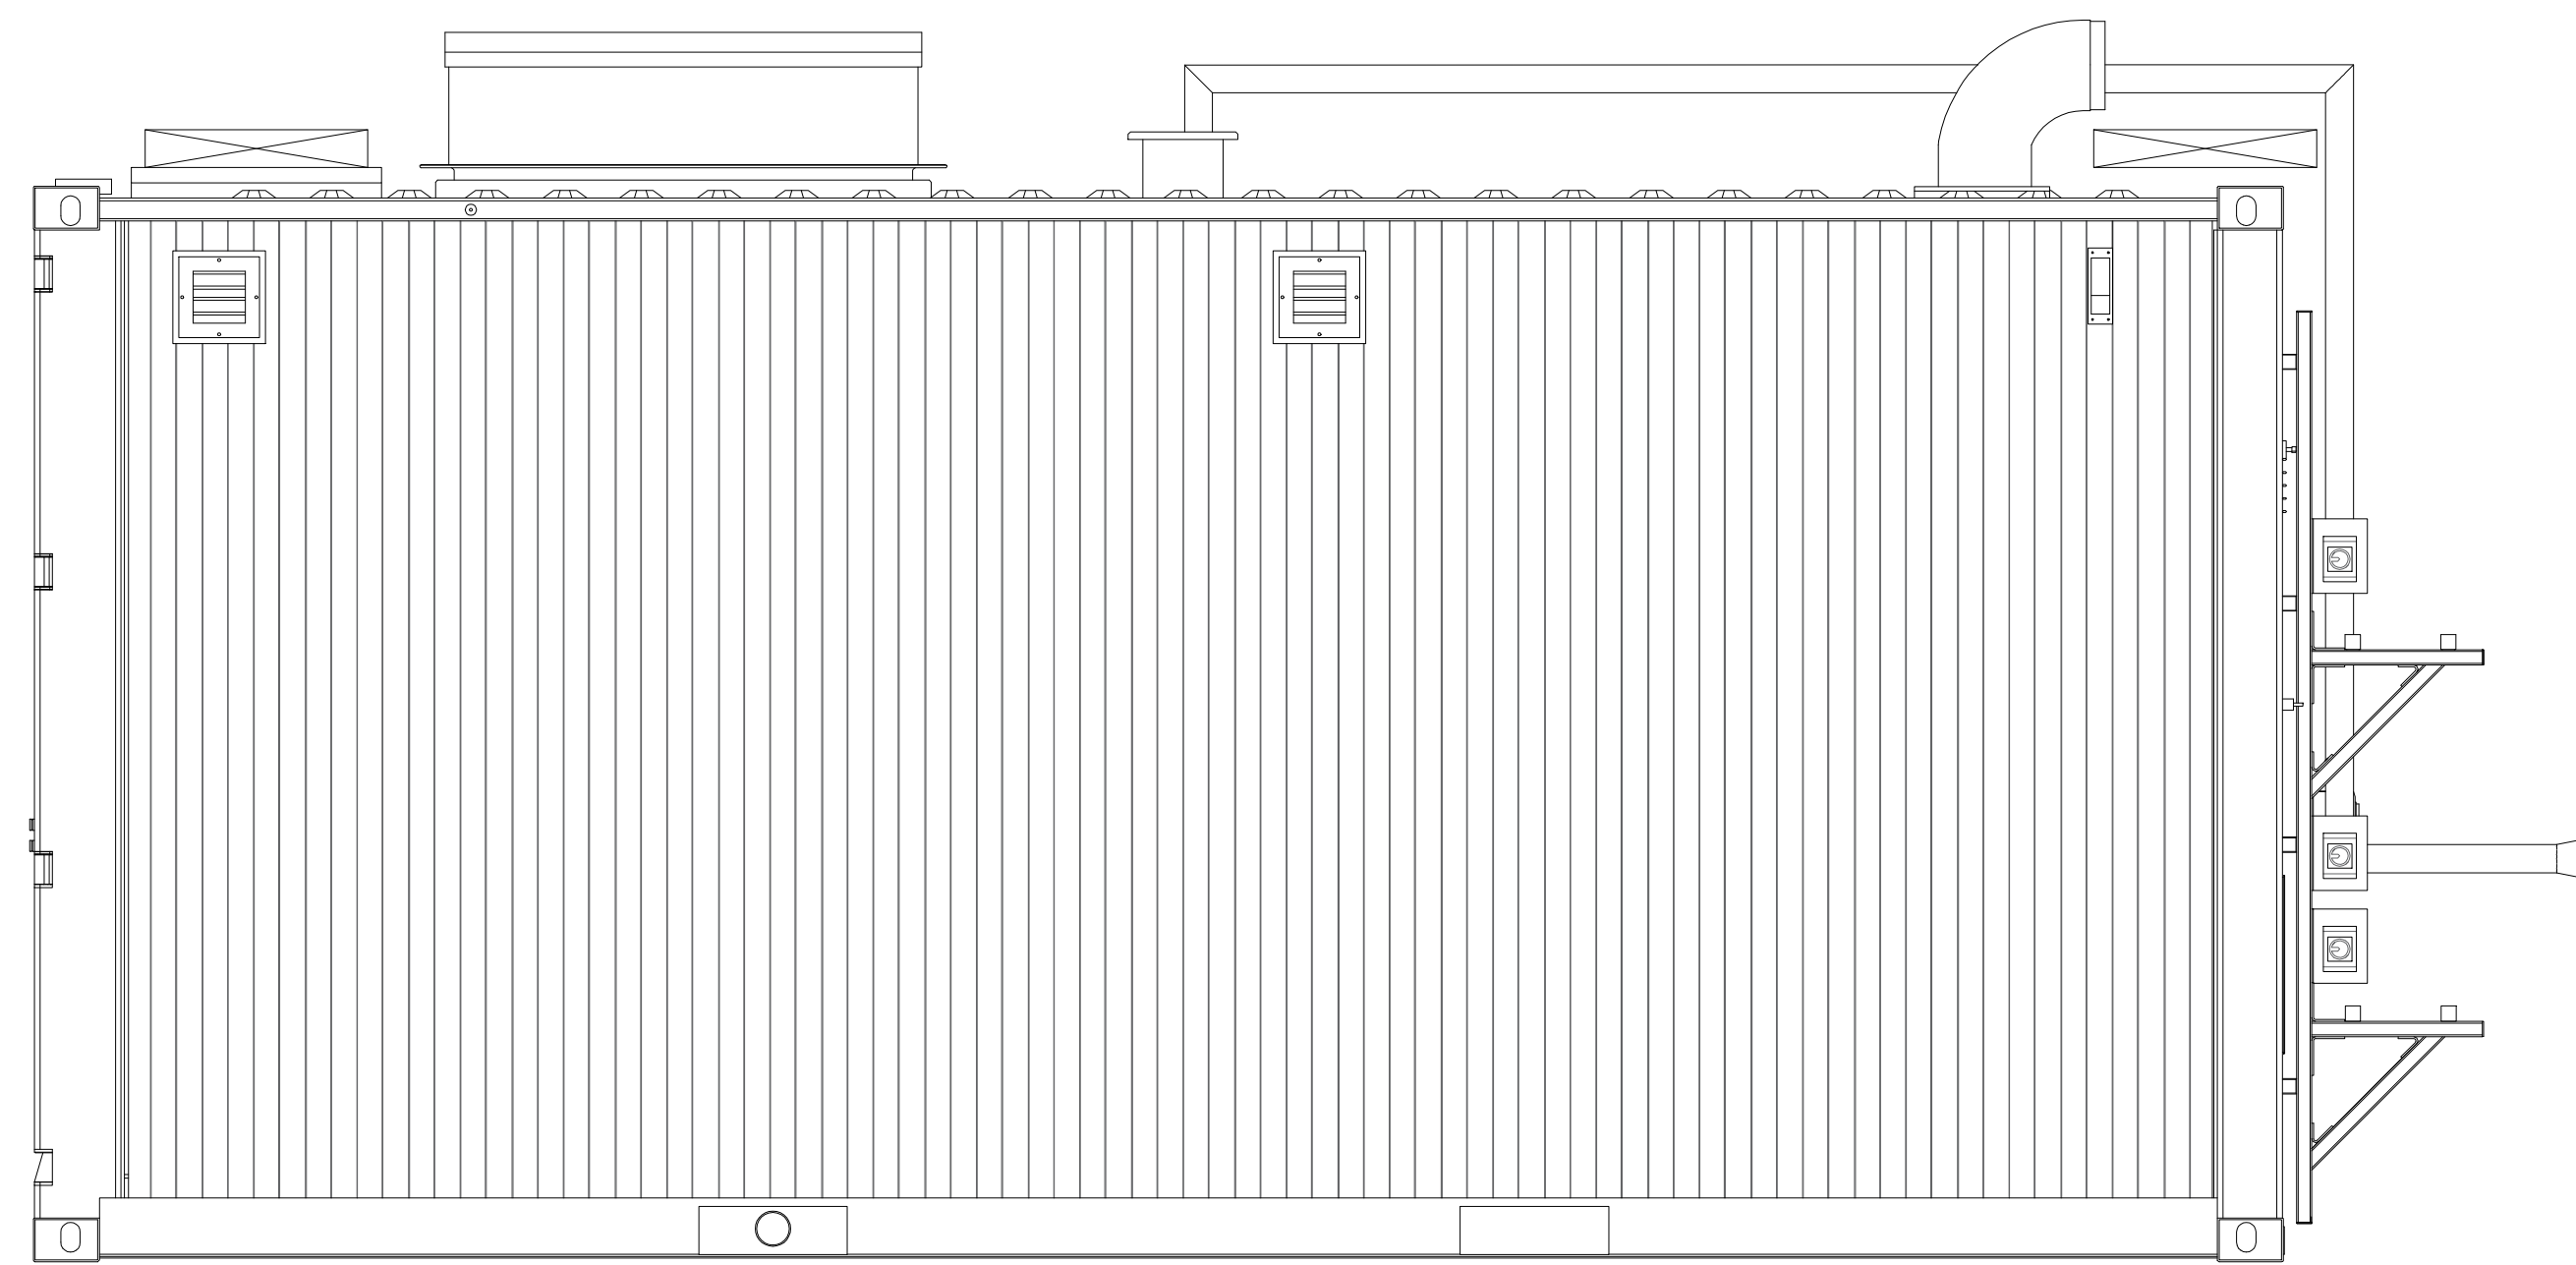

NORTH WALL ELEVATION

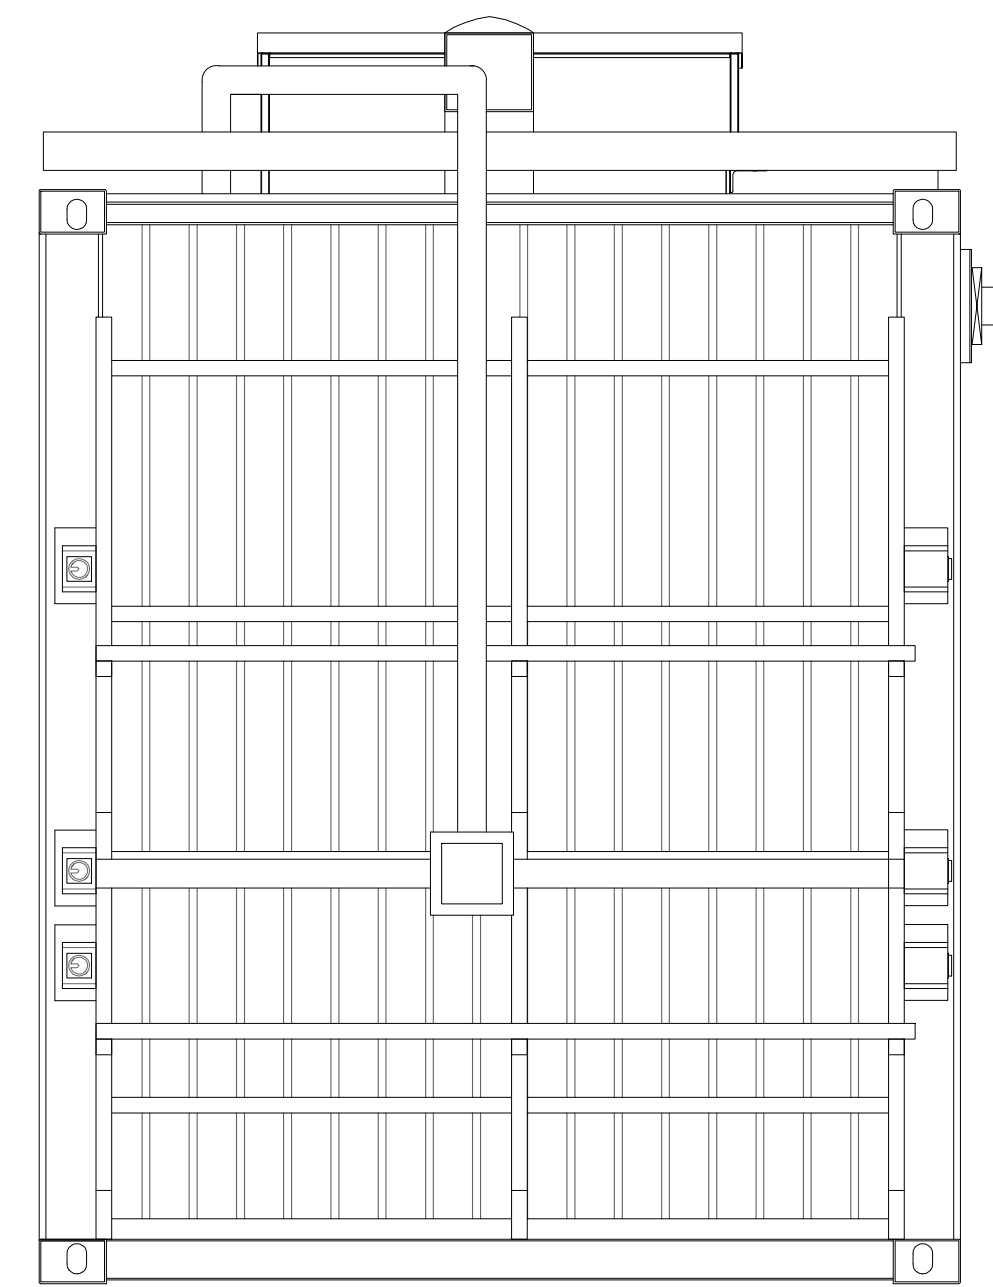

WEST WALL ELEVATION

client : HILL STREET HOLDINGS
 project : OXFORD TECHNOLOGY PARK
 site : LANGFORD LANE
 KIDLINGTON, OXFORDSHIRE
 content : BUILDING 5 - BATTERY TEST
 CONTAINER ELEVATIONS
 date : JULY 2022
 scale : 1 : 20 @ A1
 ALL DIMENSIONS TO BE CHECKED ON SITE

GARRETT | MCKEE
 ARCHITECTS
 RILEY HOUSE
 RILEY ROAD
 MARLOW
 BUCKINGHAMSHIRE
 T 01628 907000
 www.garrettmckee.co.uk

dra.no : 2613 - SK revision : 7.7.22