
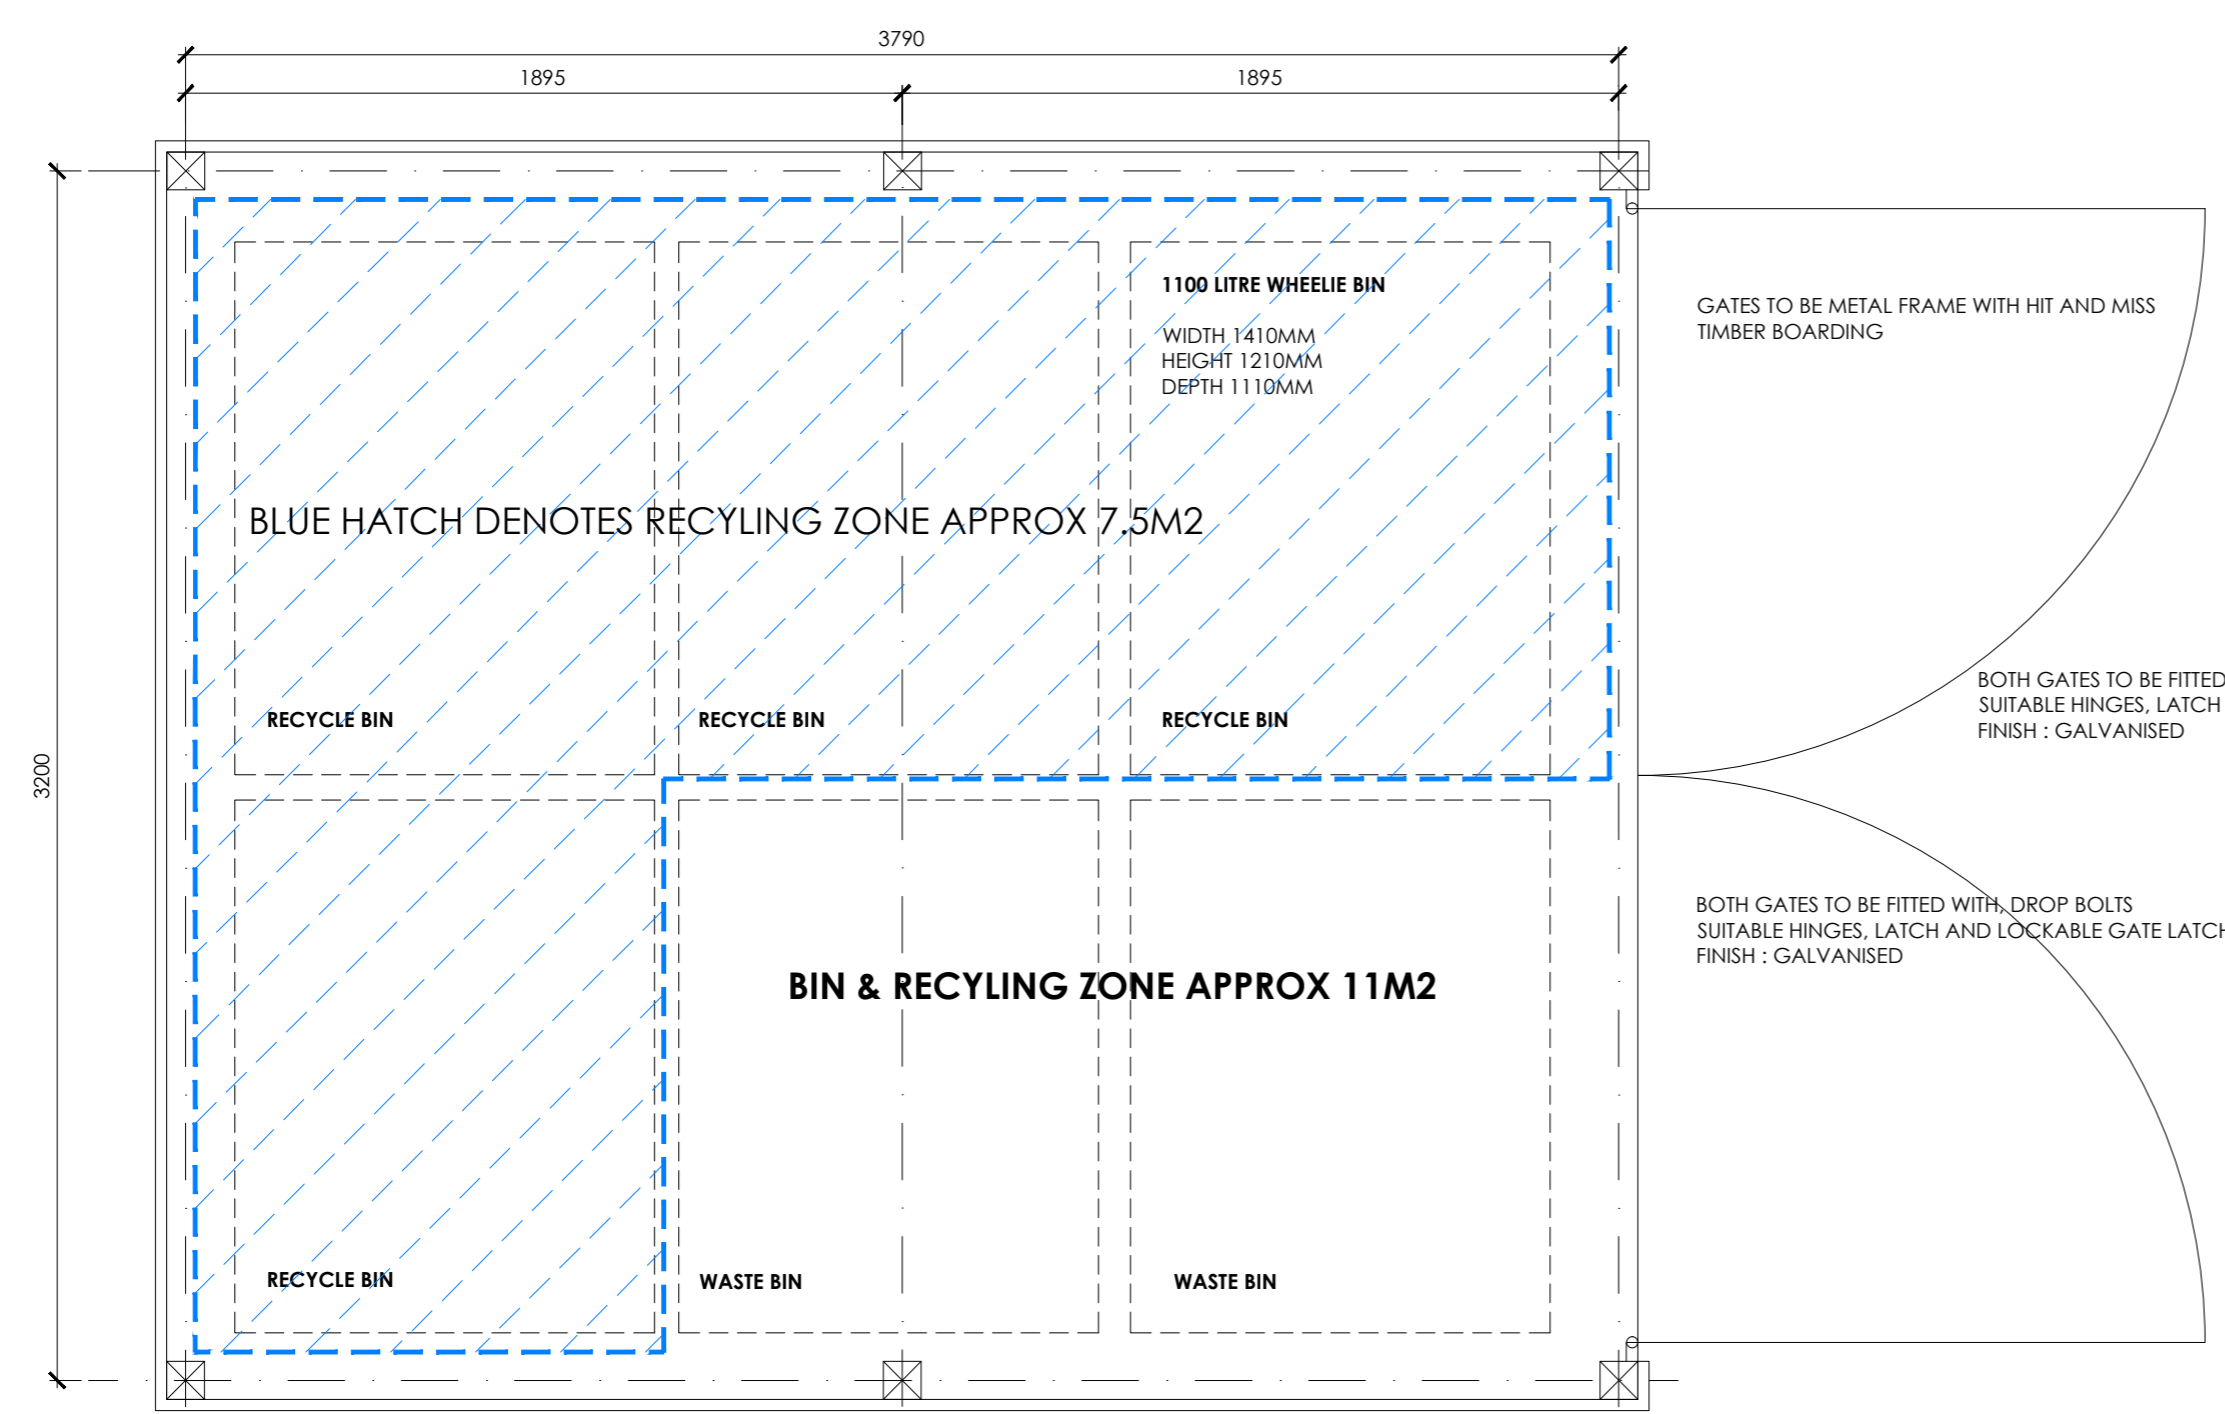


Notes

1. IF THIS DRAWING HAS BEEN RECEIVED ELECTRONICALLY IT IS THE RECIPIENTS RESPONSIBILITY TO PRINT THE DOCUMENT TO CORRECT SCALE.
2. ALL DIMENSIONS ARE IN MILLIMETRES UNLESS STATED OTHERWISE. IT IS RECOMMENDED THAT INFORMATION IS NOT SCALED OFF THIS DRAWING.
3. THIS DRAWING SHOULD BE READ IN CONJUNCTION WITH ALL OTHER RELEVANT DRAWINGS AND SPECIFICATIONS.

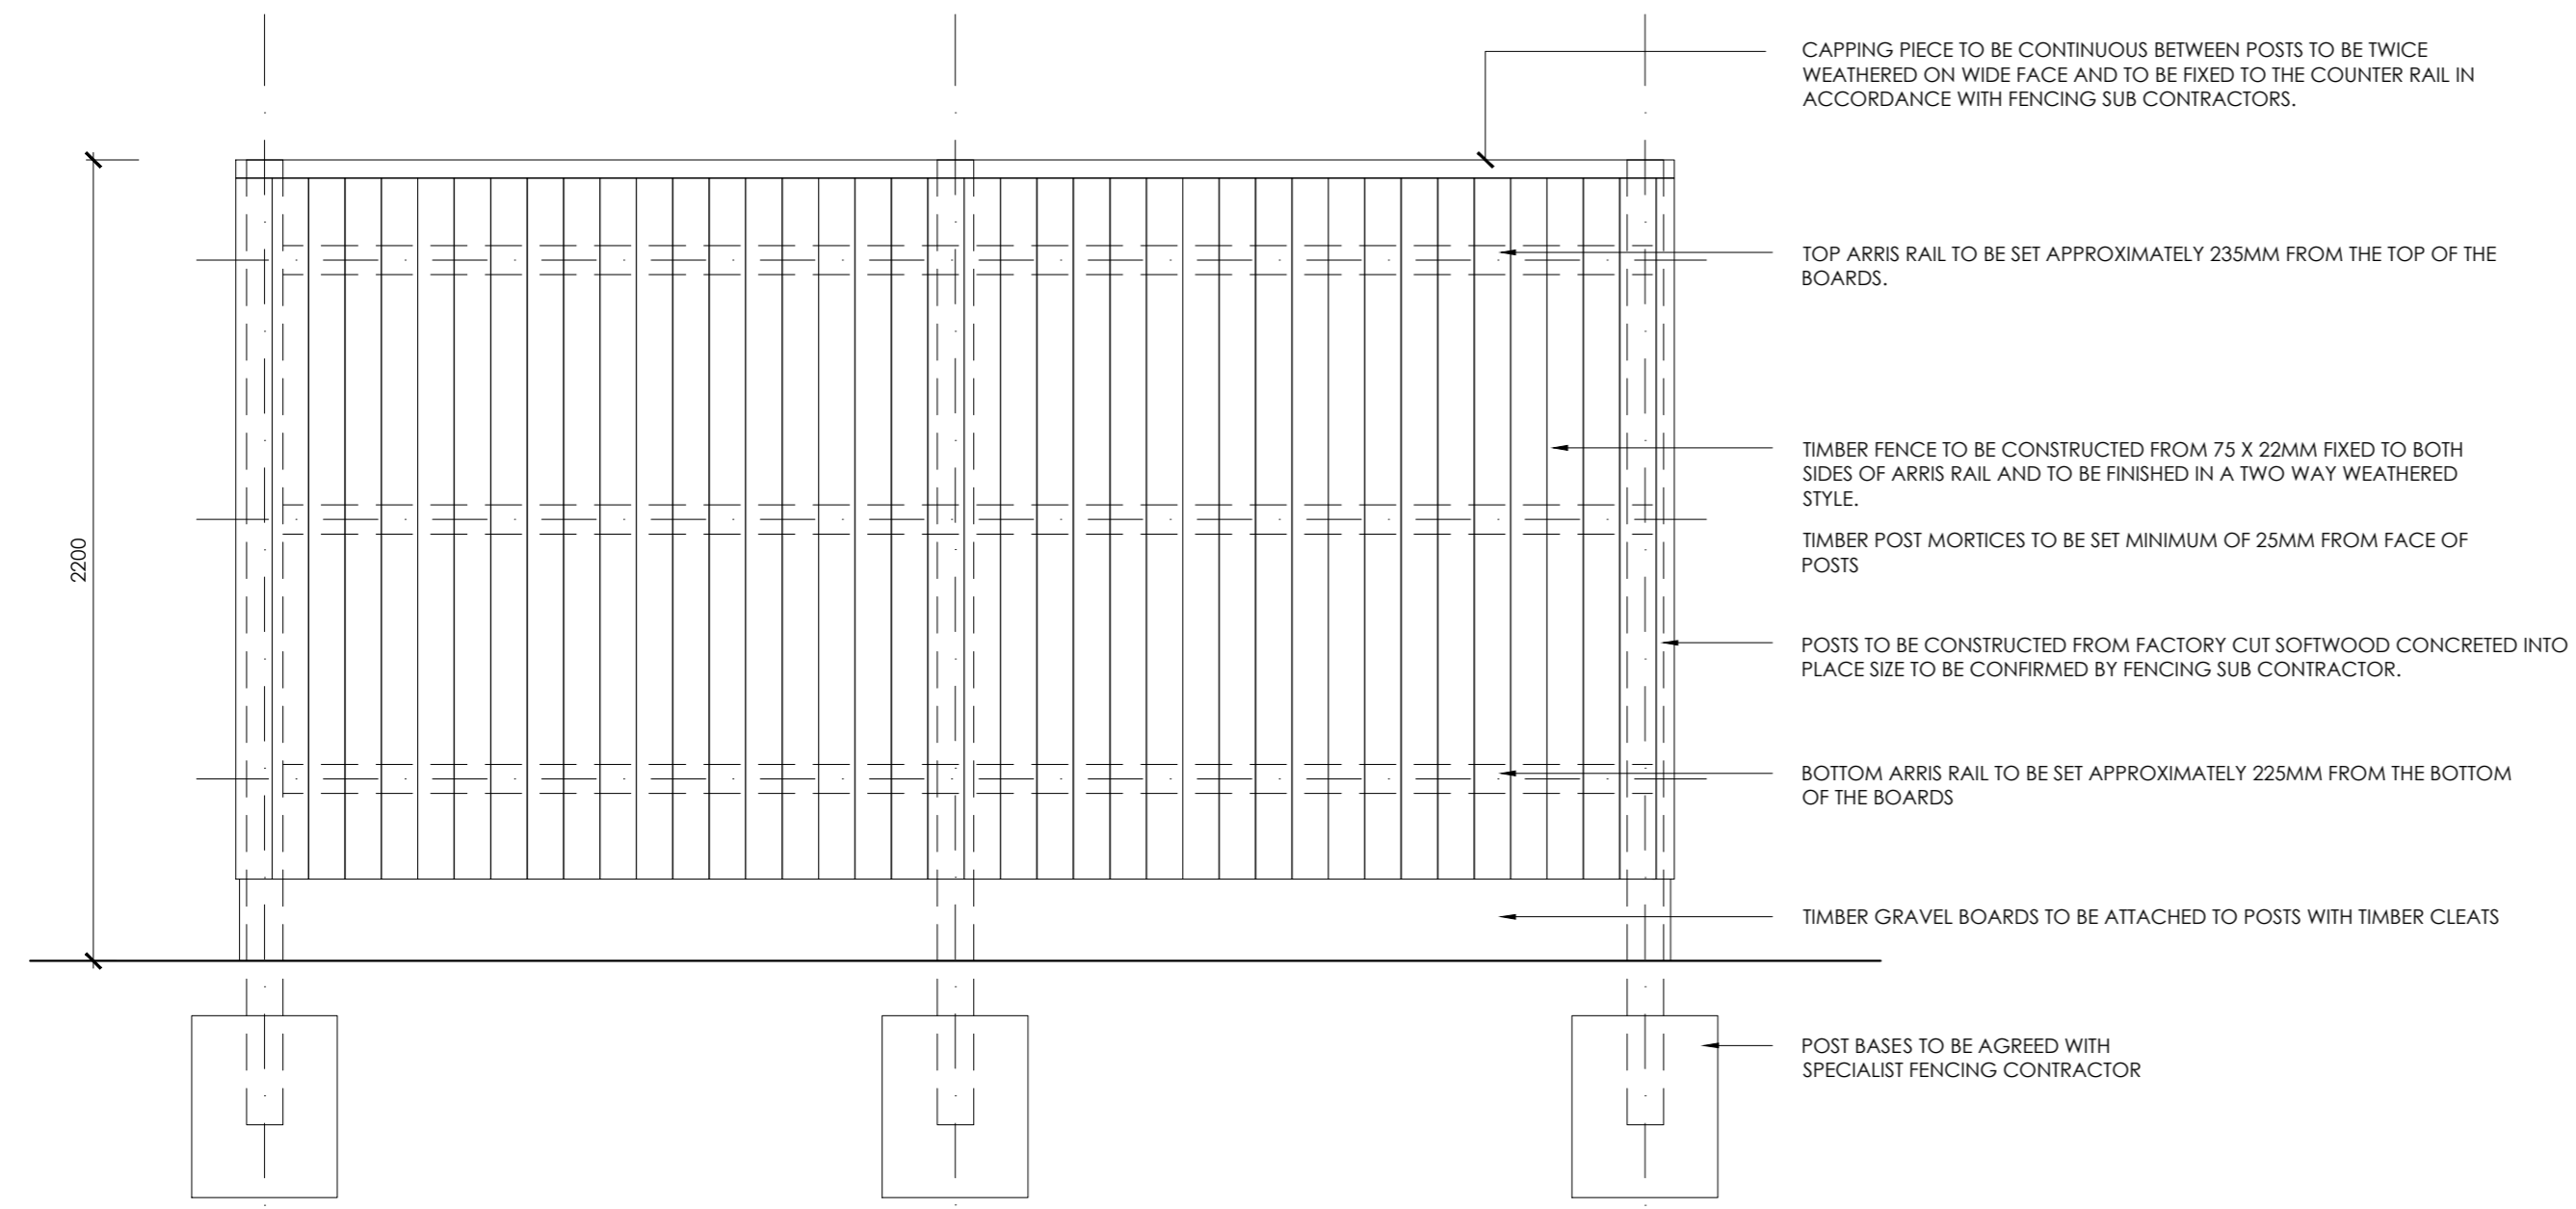

BIN AND RECYCLE UNIT
 SCALE 1:20

PLANNING ISSUE

PL1	PLANNING ISSUE 1	ITB	27.09.21	MD	
REV.	AMENDMENT		DRAWN	DATE	AUTH'D

client : **HILL STREET HOLDINGS**

project : **OXFORD TECHNOLOGY PARK**

site : **LANGFORD LANE
 KIDLINGTON, OXFORDSHIRE**

content : **BUILDING 5A & 5B
 PROPOSED BIN RECYCLE STORAGE**

date : **SEPTEMBER 2021**

scale : **1 : 20 @ A2**

ALL DIMENSIONS TO BE CHECKED ON SITE

GARRETT | MCKEE
 ARCHITECTS

RILEY HOUSE
 RILEY ROAD
 MARLOW
 BUCKINGHAMSHIRE
 T 01628 907000
 www.garrettmckee.co.uk

drg.no : revision :

2613 - 101

PL1