


NOTES

1. All dimensions are in millimetres unless shown otherwise.
2. For details of depths of flexible construction see Appendix 7/1.
3. The use of cement bound and other hydraulically bound base materials in regulating areas shall not be permitted.

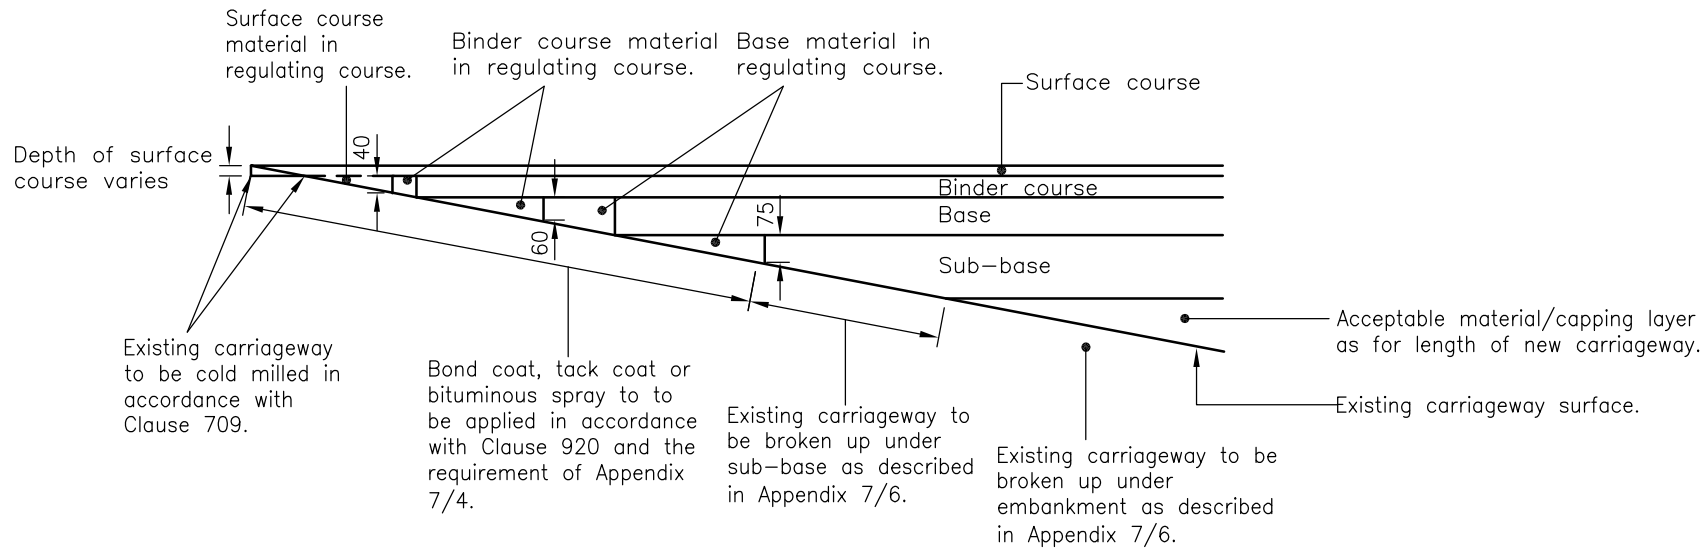

DETAIL OF TIE-IN BETWEEN NEW AND EXISTING CARRIAGEWAY



**Flexible Construction: Construction Joint.
Tie-in between New and Existing Carriageway**

Road Pavements

© Unauthorised reproduction infringes copyright

SCALE
Not to Scale

INITIALS	DATE
DRAWN RVA	12.2005
TRACED ALB	12.2005
CHECKED AMM	4.2007

INDEX	AMENDMENT	DATE
-	SECOND ISSUE	10.05.08

DRAWING No. HSD/700/161 CATEGORY 1