
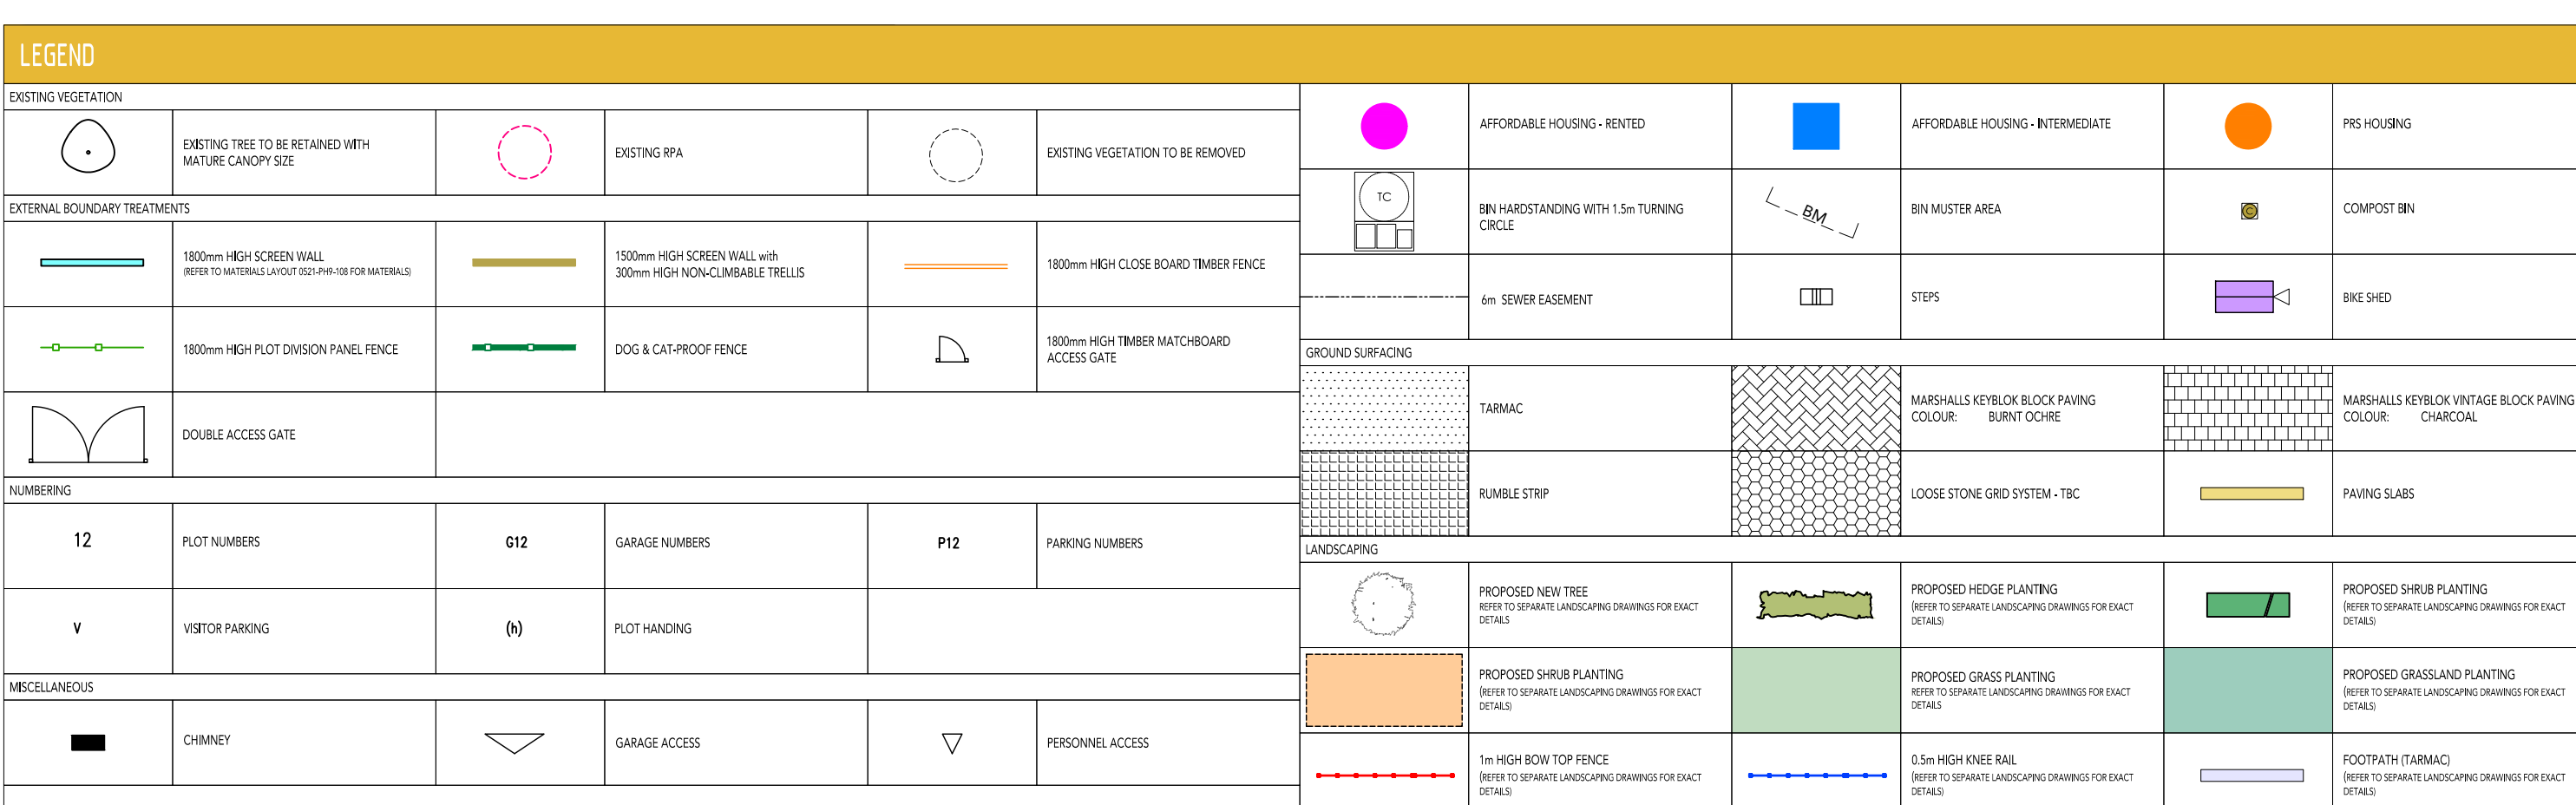


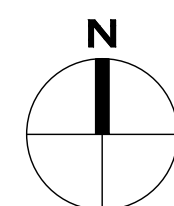

KEY PLAN @ 1:1250

EXTERNAL WORKS LAYOUT (SHEET 1 OF 3)

This drawing is the copyright of Focus On Design which is a trading name for Focus Design Partnership Ltd. No liability will be accepted for amendments by others to either the printed or digital format.

DRAWING TITLE : EXTERNAL WORKS LAYOUT (SHEET 1 OF 3)
DRAWING NO : 0521-PH10-104-1
SCALE : 1:200 @ A0

The Distillery, The Old Brewery Office Park
7 - 11 Lodway, Pill, Bristol BS20 0DH
T. 01275 812380 E. admin@focusdp.com
www.focusdp.com