
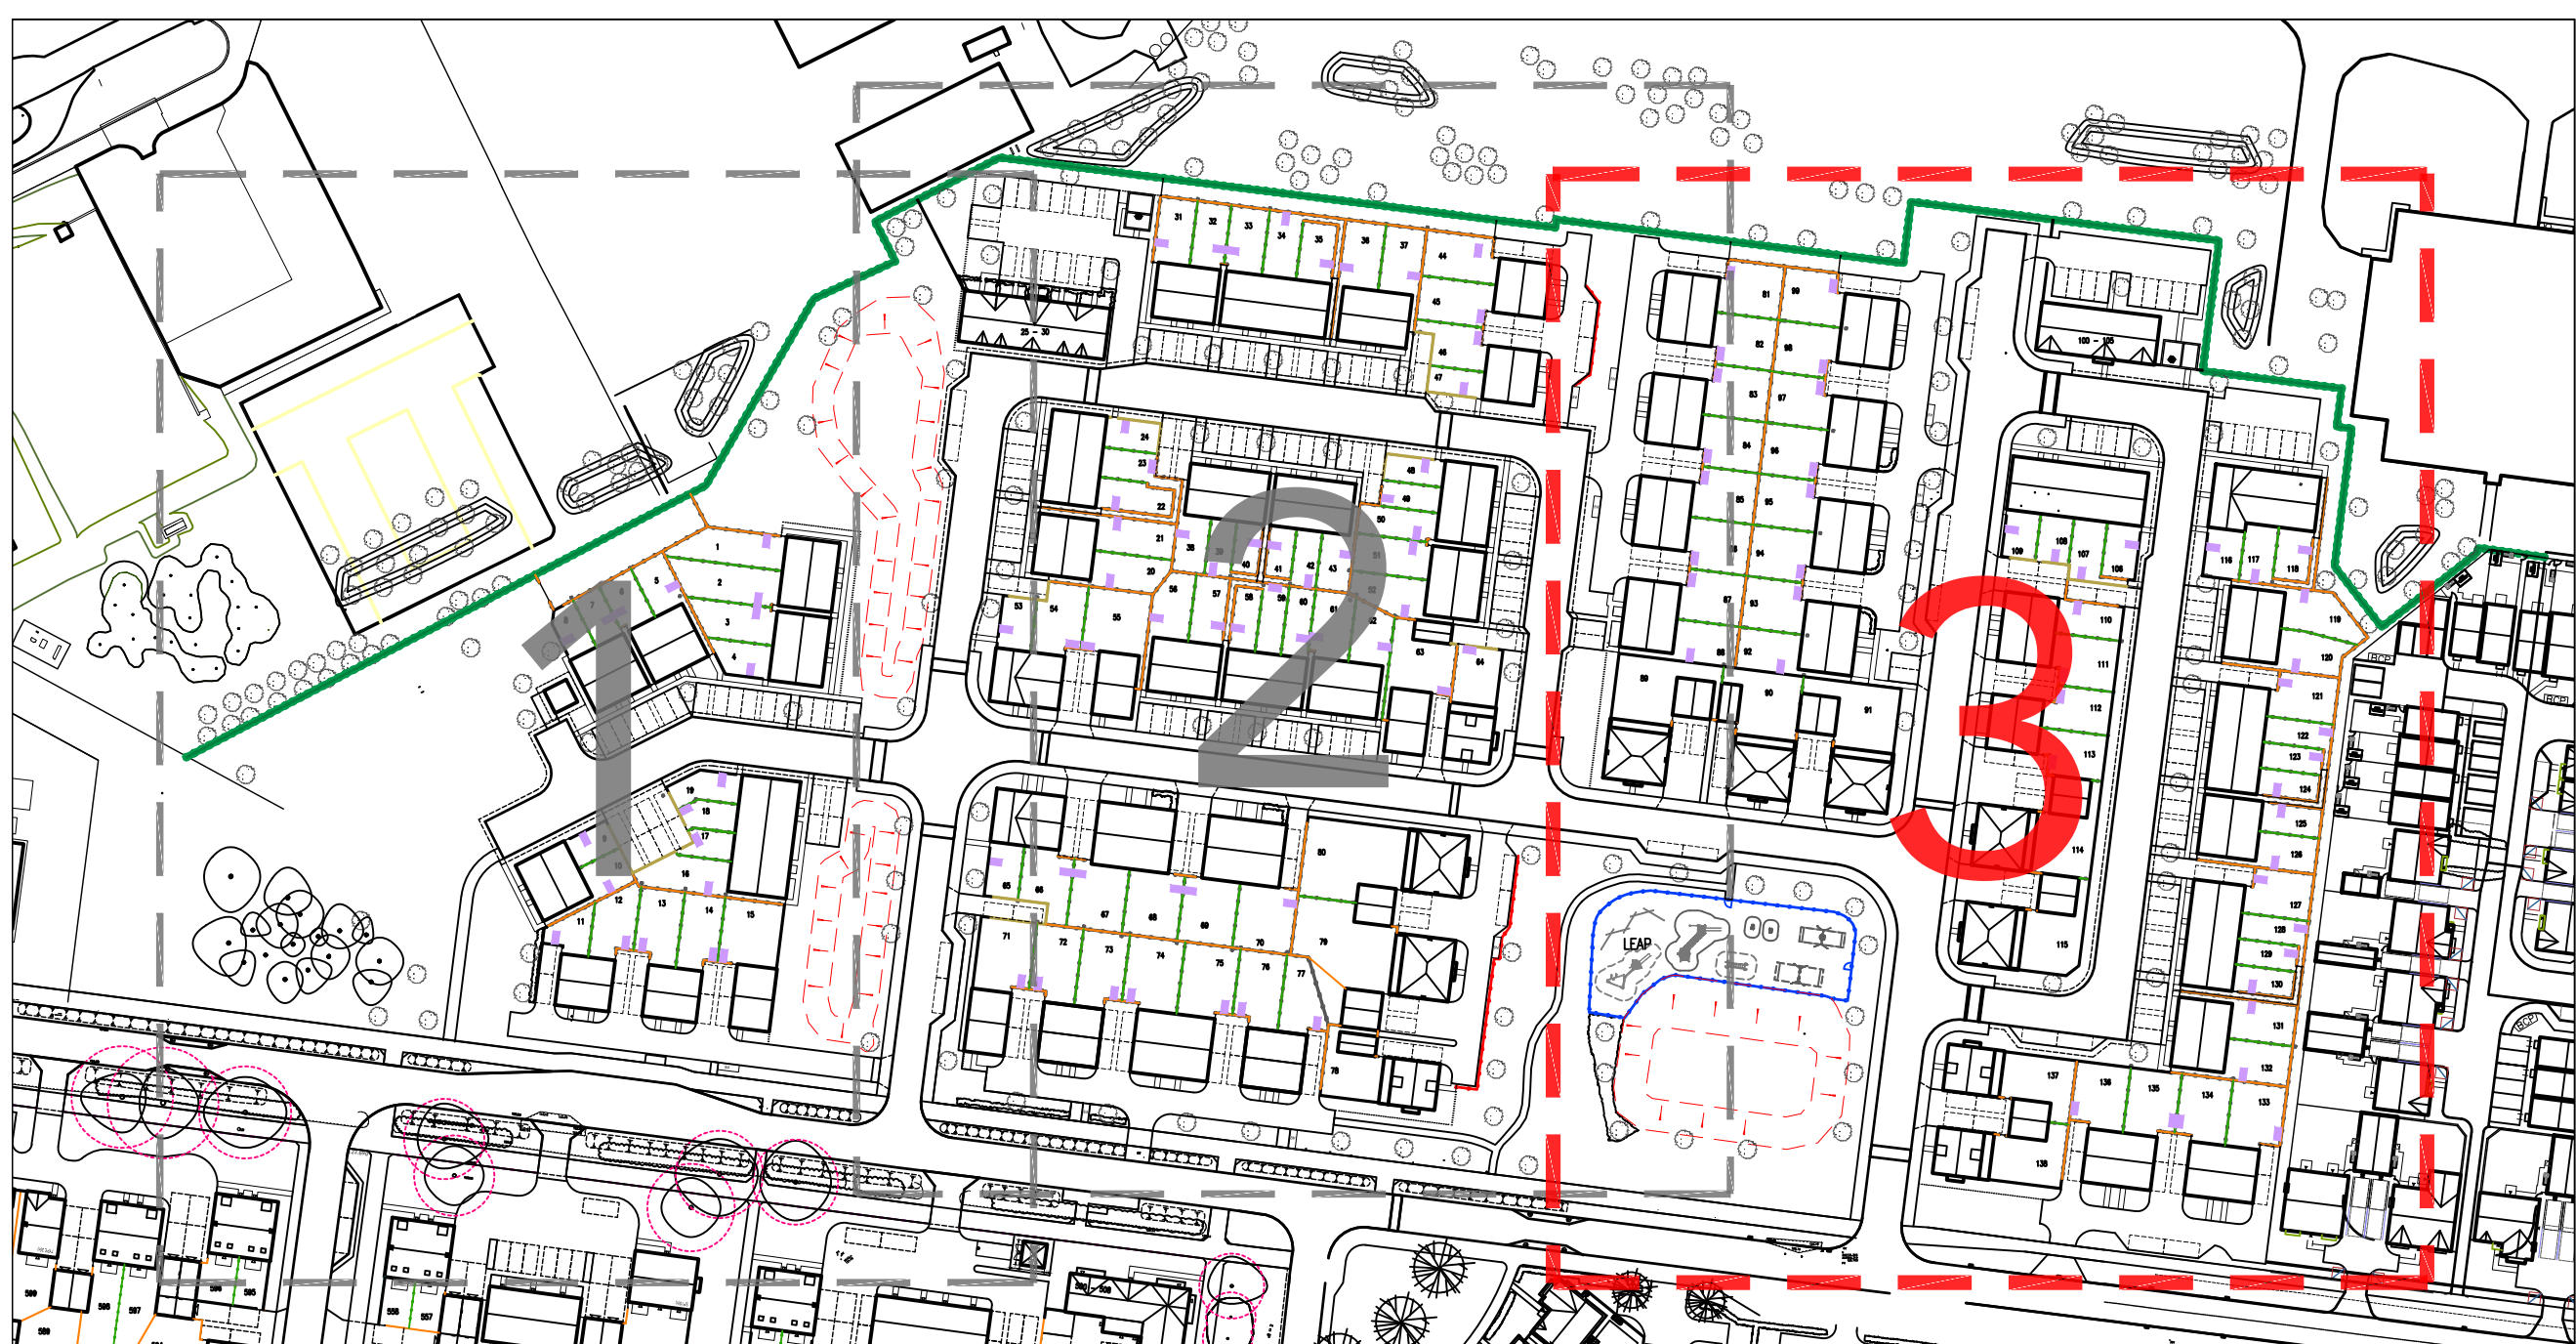


[illegible]

KEY PLAN @ 1:1250

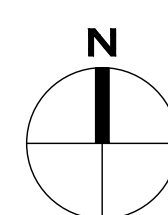

This drawing is the copyright of Focus On Design which is a trading name for Focus Design Partnership Ltd. No liability will be accepted for amendments by others to either the printed or digital format.

**DRAWING TITLE :** EXTERNAL WORKS LAYOUT (SHEET 3 OF 3)  
**DRAWING NO :** 0521-PH10-104-3  
**SCALE :** 1:200 @ A0

The Distillery, The Old Brewery Office Park  
7 - 11 Lodway, Pill, Bristol BS20 0DH  
T. 01275 813380 E [ednie@focusdp.com](mailto:ednie@focusdp.com)  
[www.focusdp.com](http://www.focusdp.com)

