




- KEY**
Soft Landscaping
- Mountain Ash - 18
 - Juneberry - 5
 - Austrian Pine - 33
 - Silver Birch - 34
 - Hornbeam 'Frans Fontaine' - 8
 - Common Beech - 6
 - Larch - 31
 - Wild Cherry - 18
 - Pear 'Chanticleer' - 8
 - Scots Pine - 31
 - Mountain Ash 'Commixta Embley' - 14
 - Small Leaved Lime - 17
 - Lime 'Greenspire' - 16
 - Whitebeam - 26
- Proposed ReRoot 1000 Root Barrier

Play Area LAP/LEAP 1:300

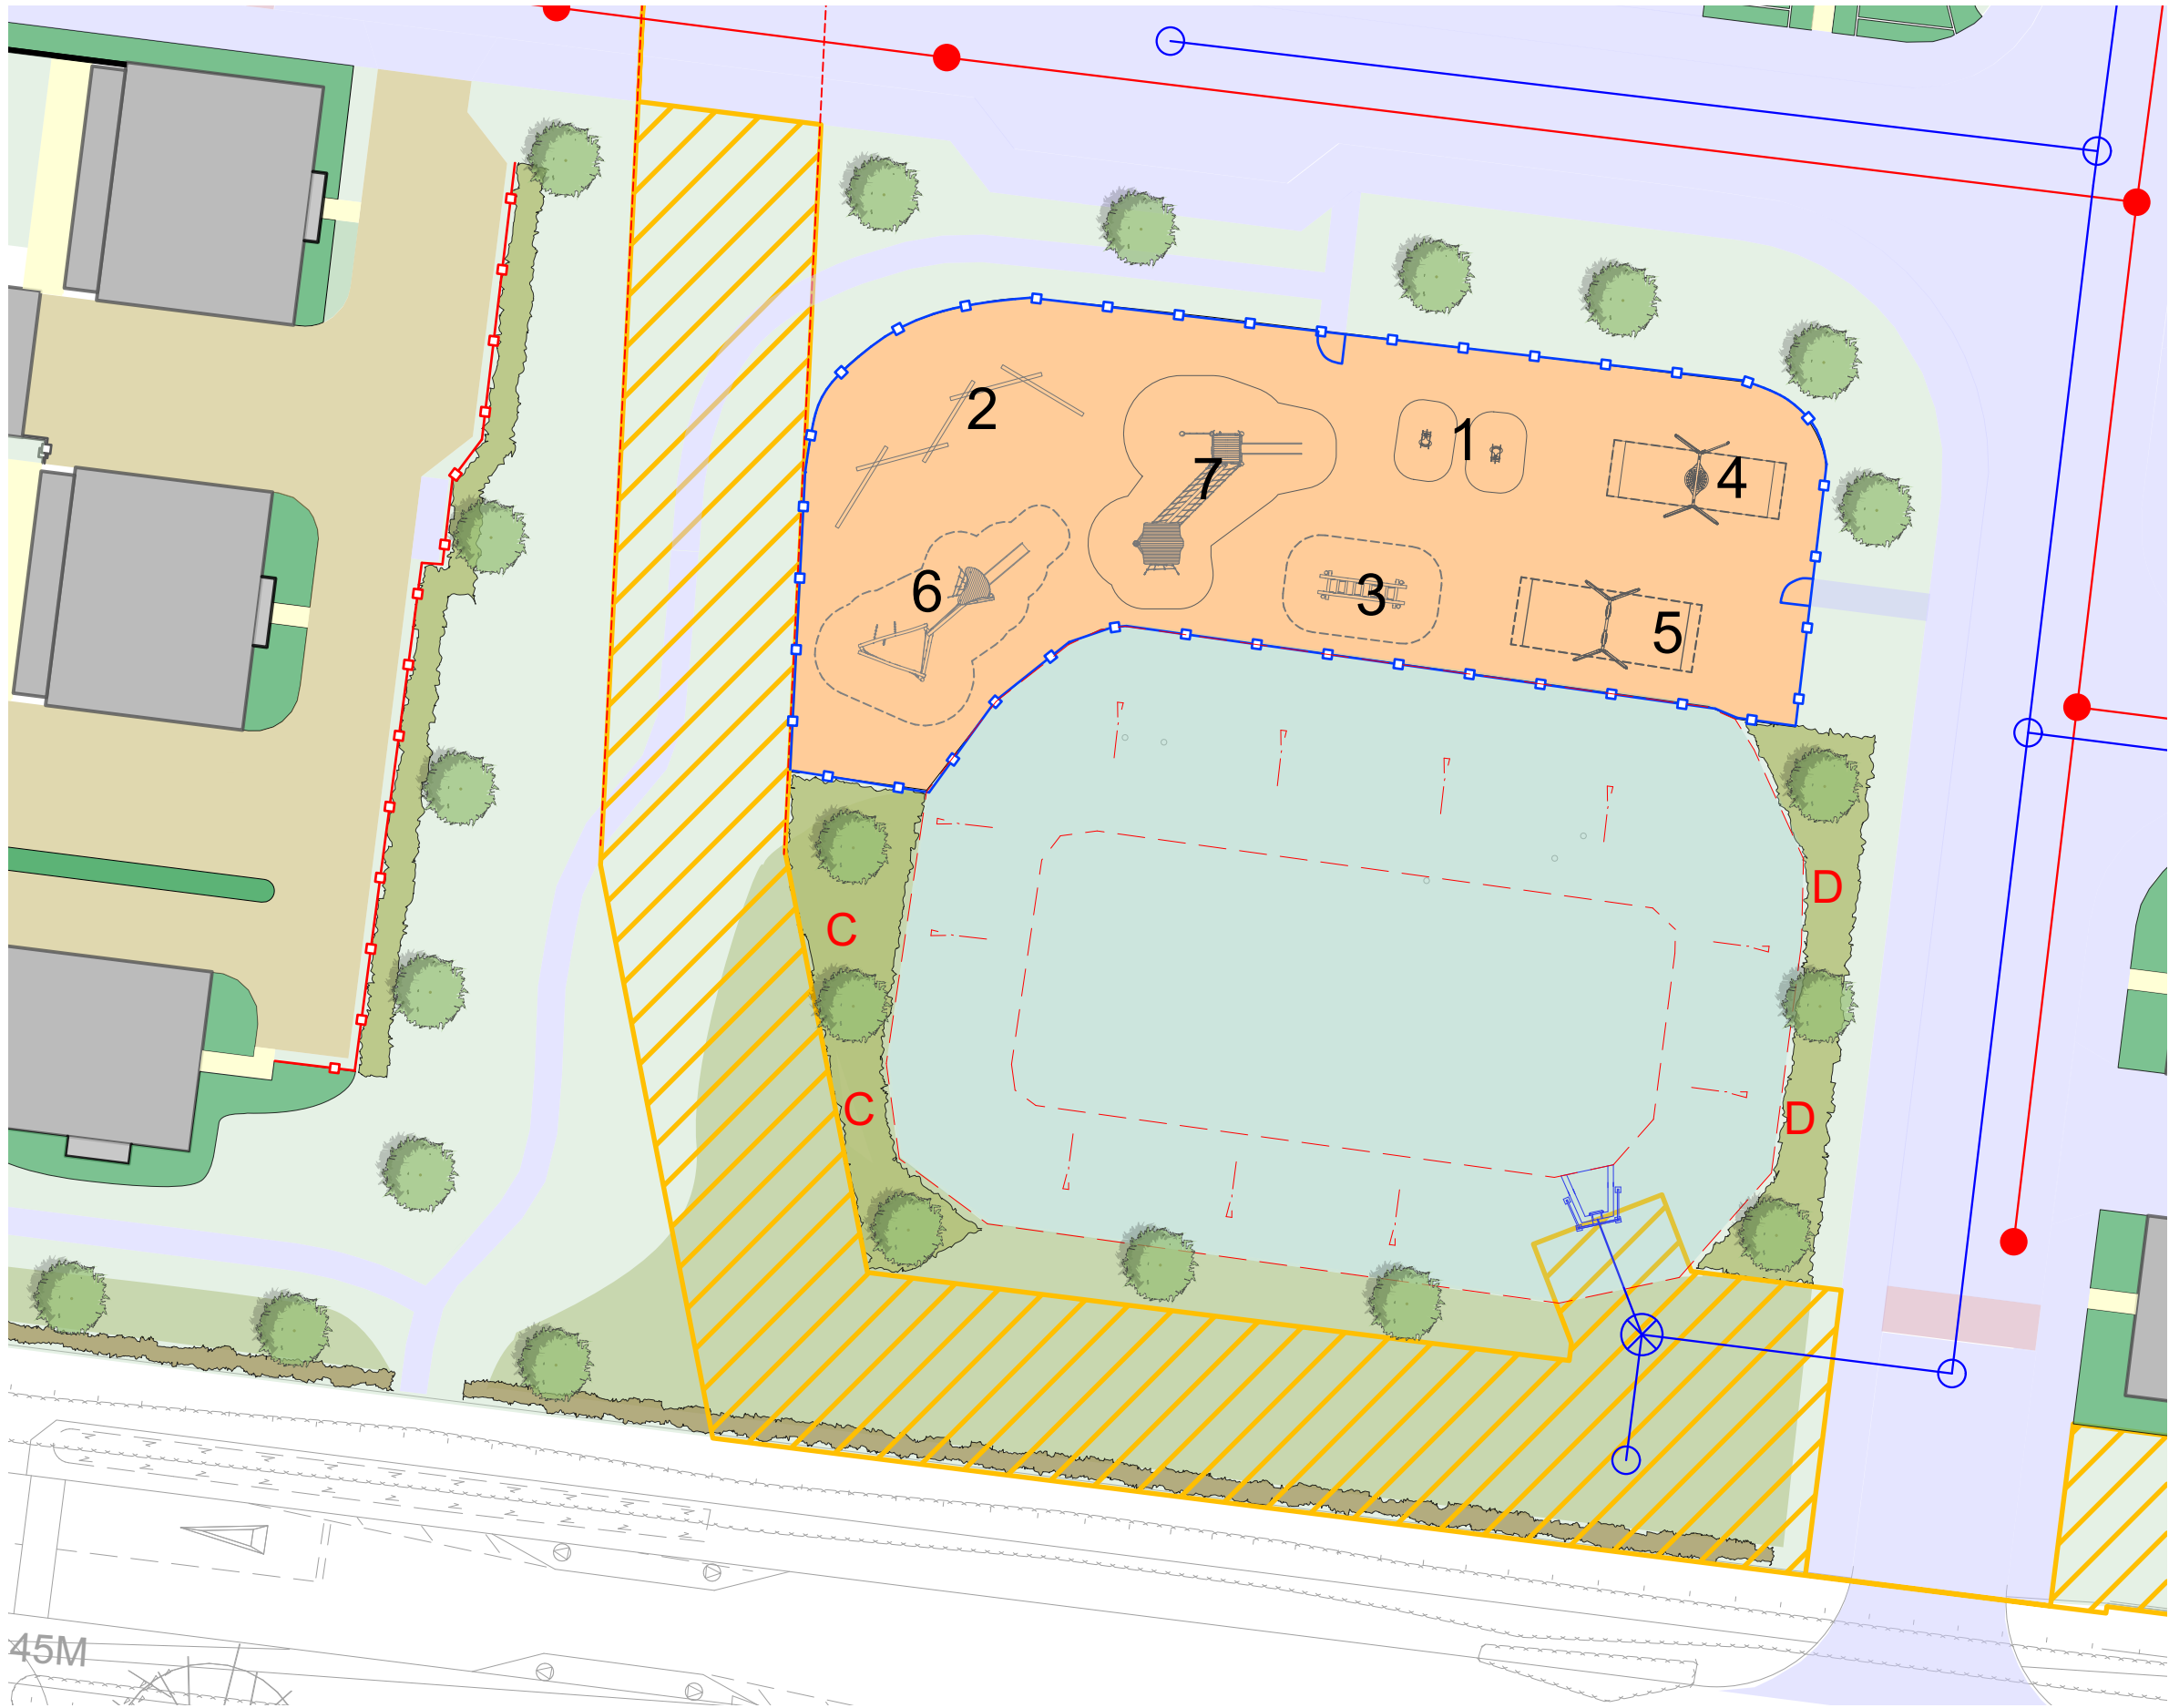

1) Springers



2) Balancing Logs



3) Balancing Beams



7) Double Tower with Valley Bridge



4) Nest Swing



5) Double Swing



6) Tower and Climber Multi Unit

Revision	Description	Date
First issue		30/11/21
A	Second issue	9/5/22
B	Third issue	14/6/22
C	Fourth issue	29/6/22
D	Fifth issue	7/11/22
E	Sixth issue	13/12/22
F	Seventh issue	15/12/22

LANDARB SOLUTIONS

Project:
Heyford Park, Phase 10

Description:
Landscape Proposals Plan - Sheet 2 of 2

Status:
For Planning

Scale: 1:500 @A0	Drawn I DP	Checked MP	Date: 15/12/2022
Job Number: LAS 242	Drawing Number: 03	Revision: F	