




- KEY**
- Proposed tree at time of planting
 - Proposed tree canopy at year 25
 - Extent of Soil Volume -
 - Volume as set out in the Canopy Calculator Spreadsheet.
 - Extent of Soil Volume -
 - New soil

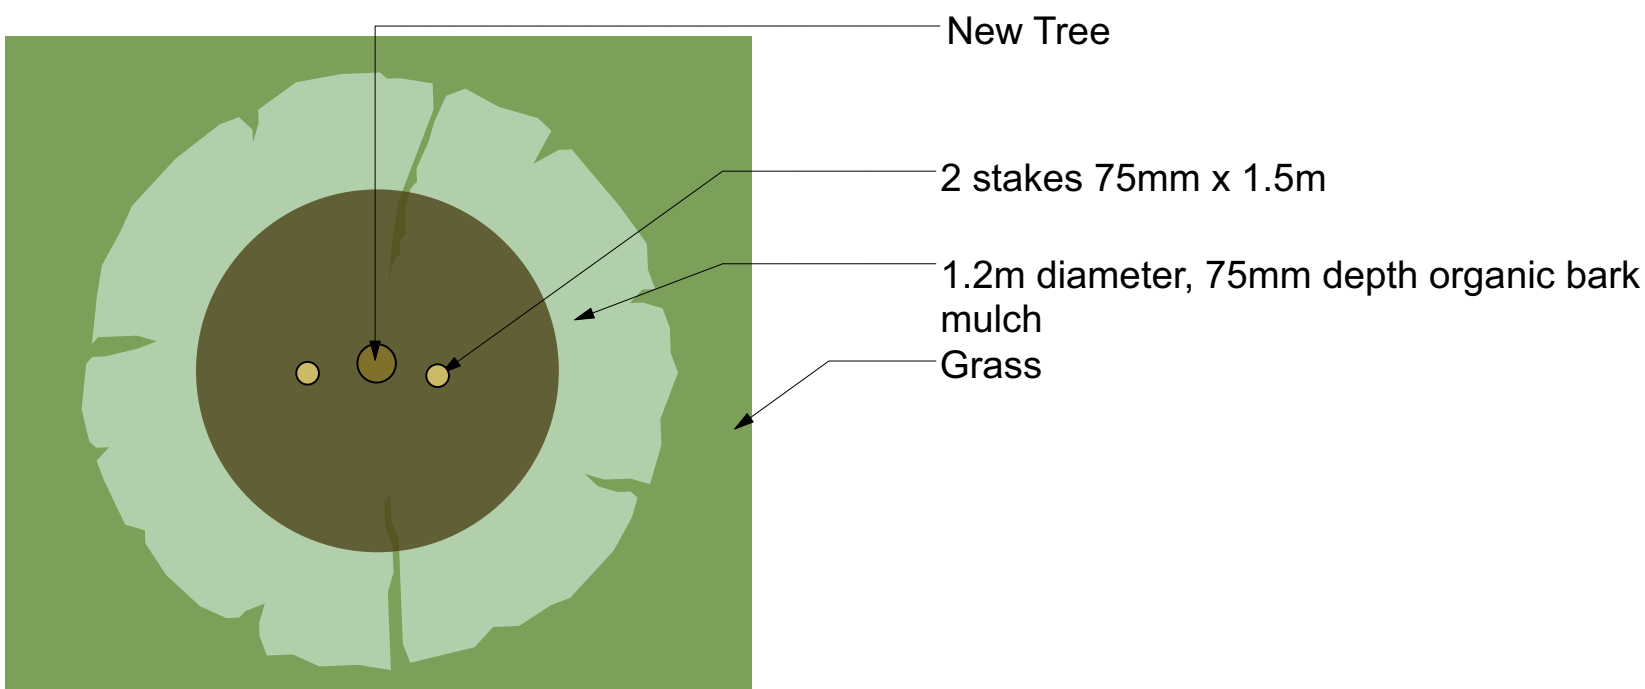

Tree Pit Detail Soft Landscaping - 1:25


1.2m diameter, 75mm depth organic bark mulch, mulch tapered to 25mm within 20cm of stem

Two 75mm x 1.5m treated timber stakes


35mm diameter irrigation pipe and inlet

Site won Topsoil backfilled, layered and tamped in 300mm layers.

Tree pits to be excavated to approx twice the width of the rootball at opening, with sloping and scarified sides. Base of pit to be undisturbed. Pit to be backfilled with site won subsoil and site won topsoil

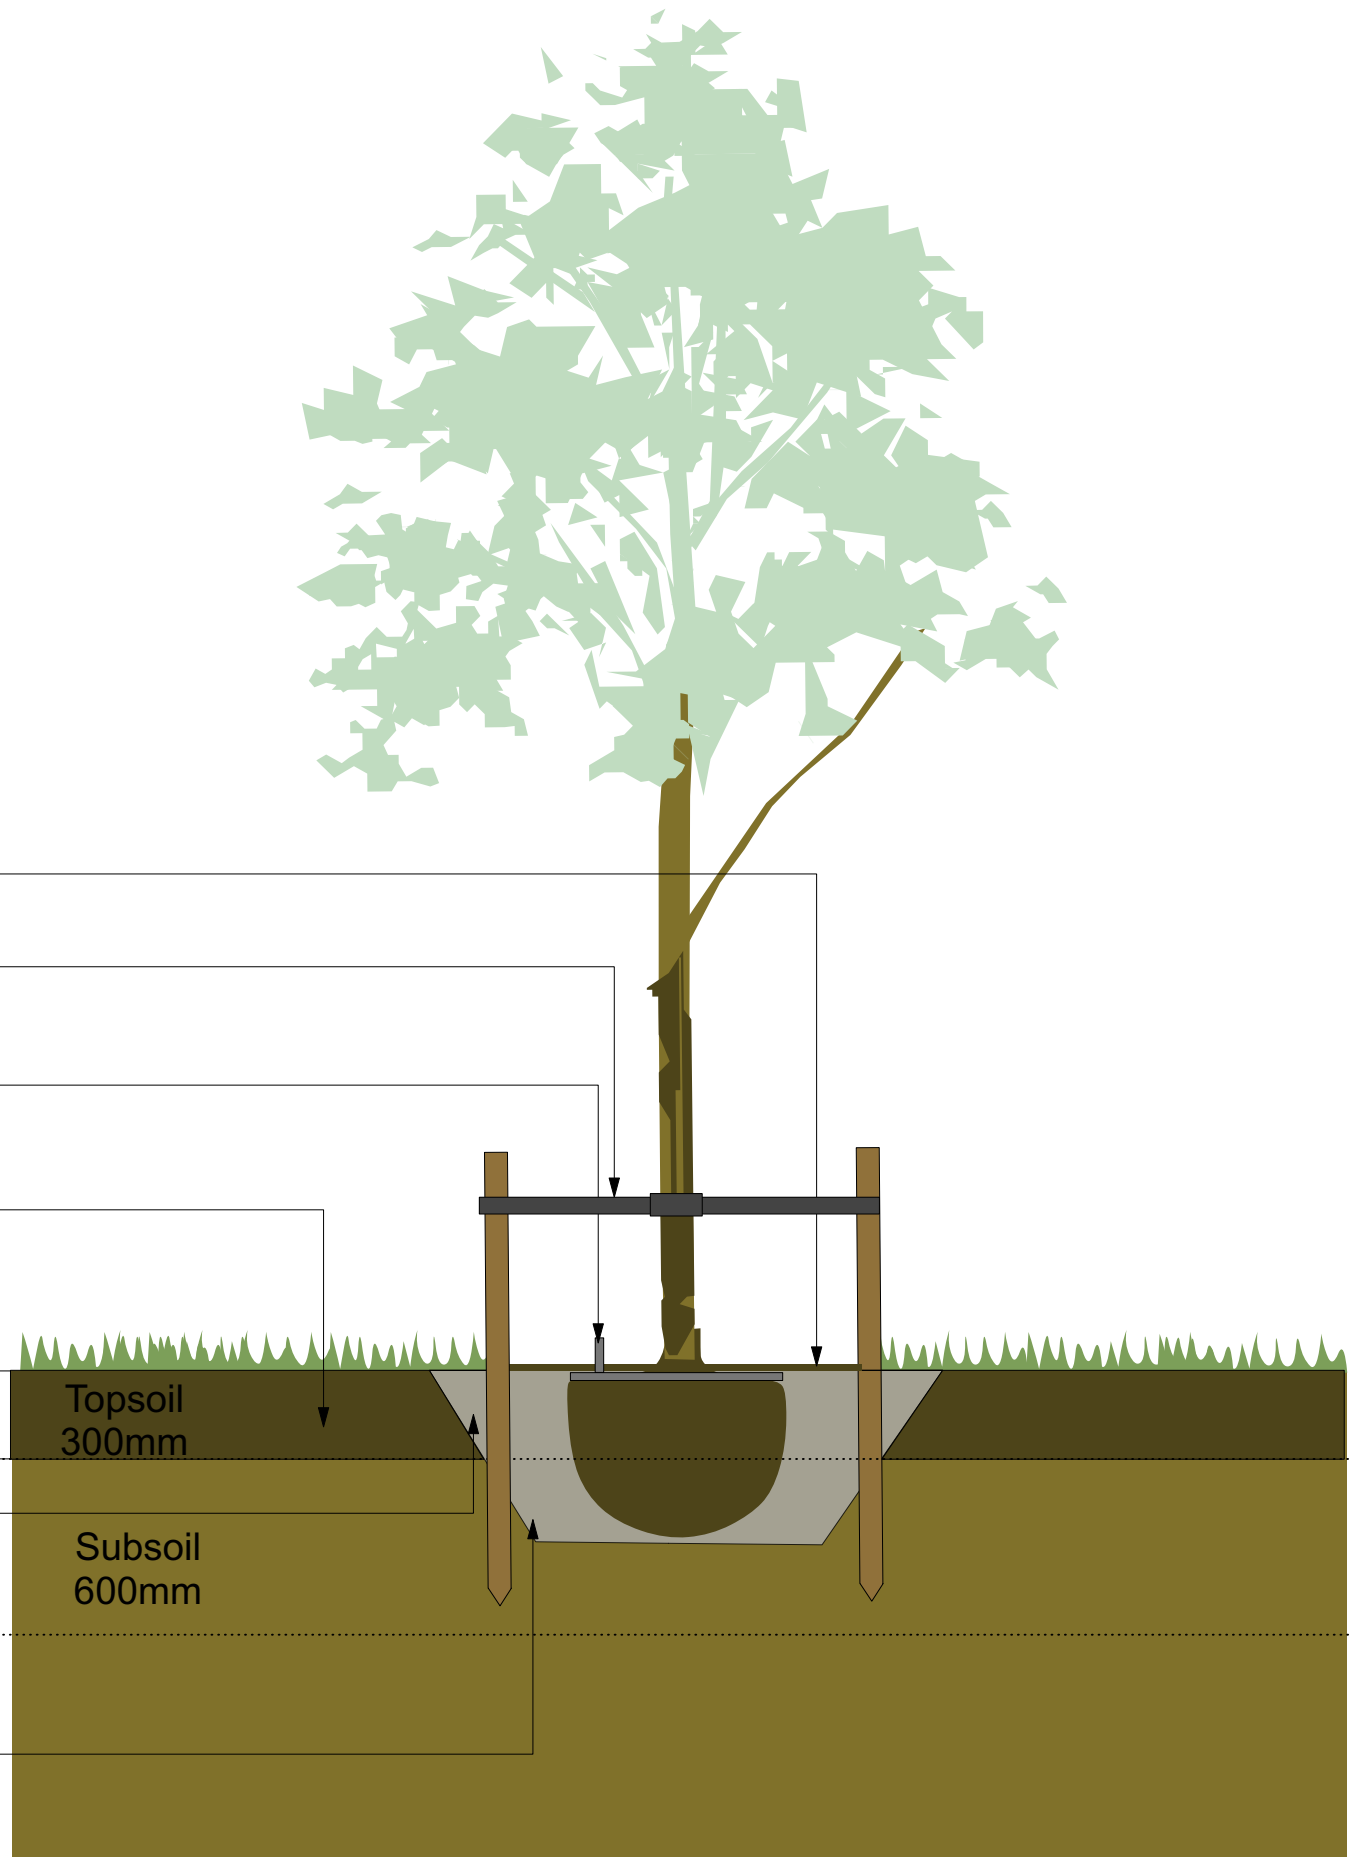

Sloped side to allow for lateral root expansion

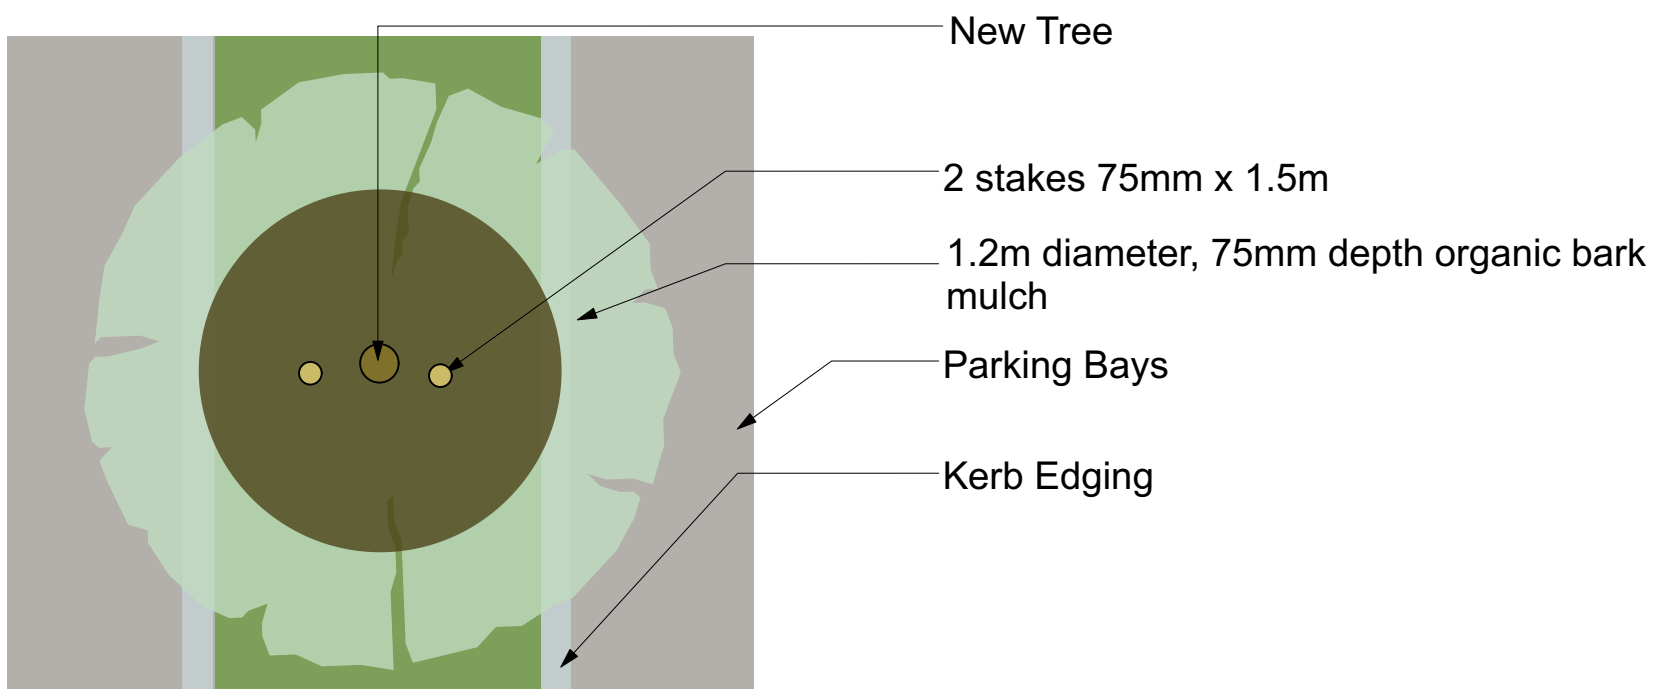

Tree Pit Detail Hard Landscaping - Parking Bays 1:25


1.2m diameter, 75mm depth organic bark mulch, mulch tapered to 25mm within 20cm of stem

Two 75mm x 1.5m treated timber stakes

35mm diameter irrigation pipe and inlet

Site won Topsoil backfilled, layered and tamped in 300mm layers.

Tree pits to be excavated to approx twice the width of the rootball at opening, with sloping and scarified sides. Base of pit to be undisturbed. Pit to be backfilled with site won subsoil and site won topsoil

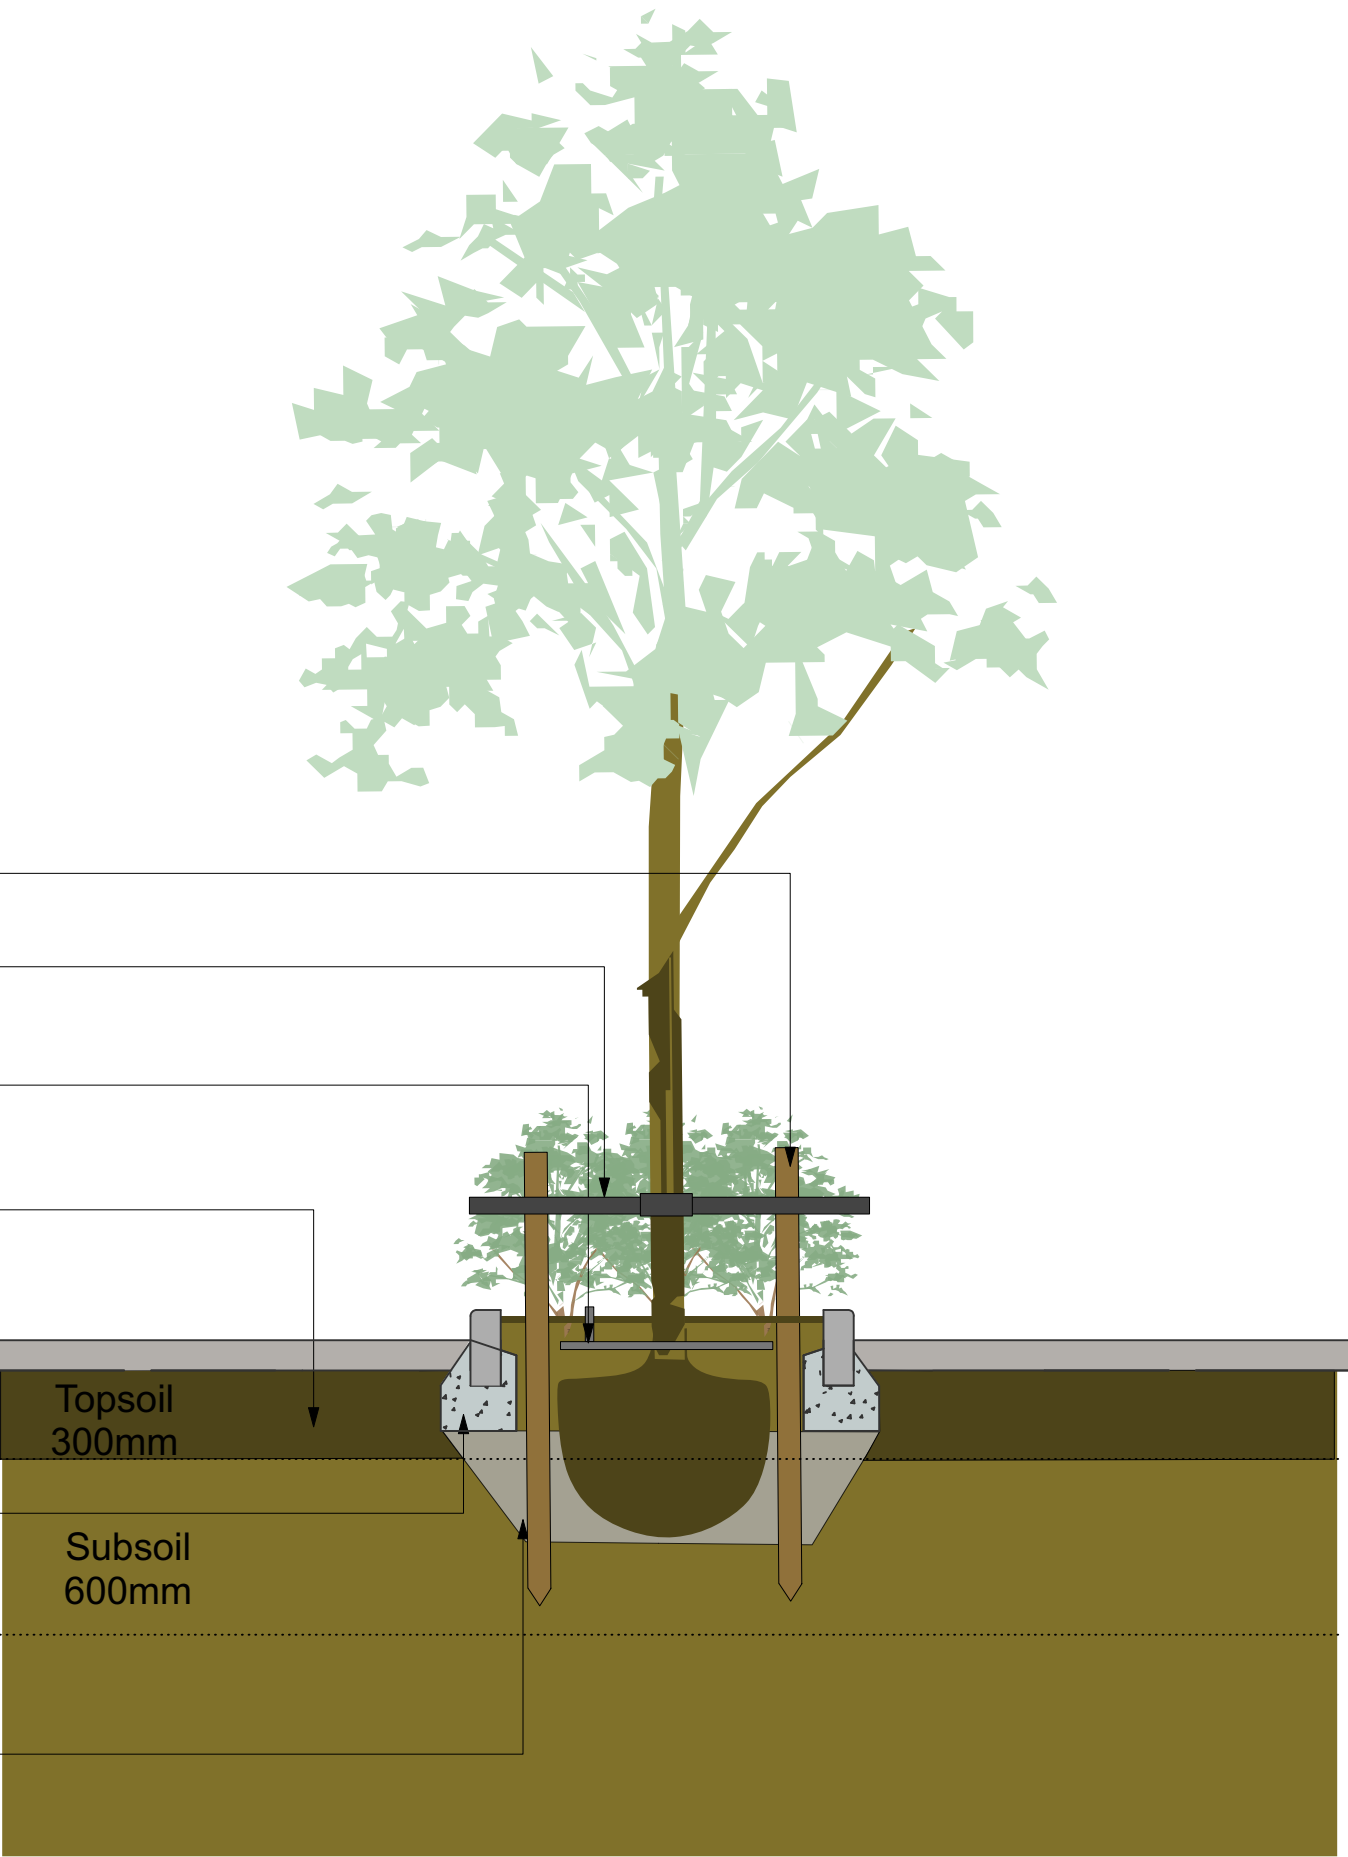

Sloped side to allow for lateral root expansion

