




Section through Attenuation Basin

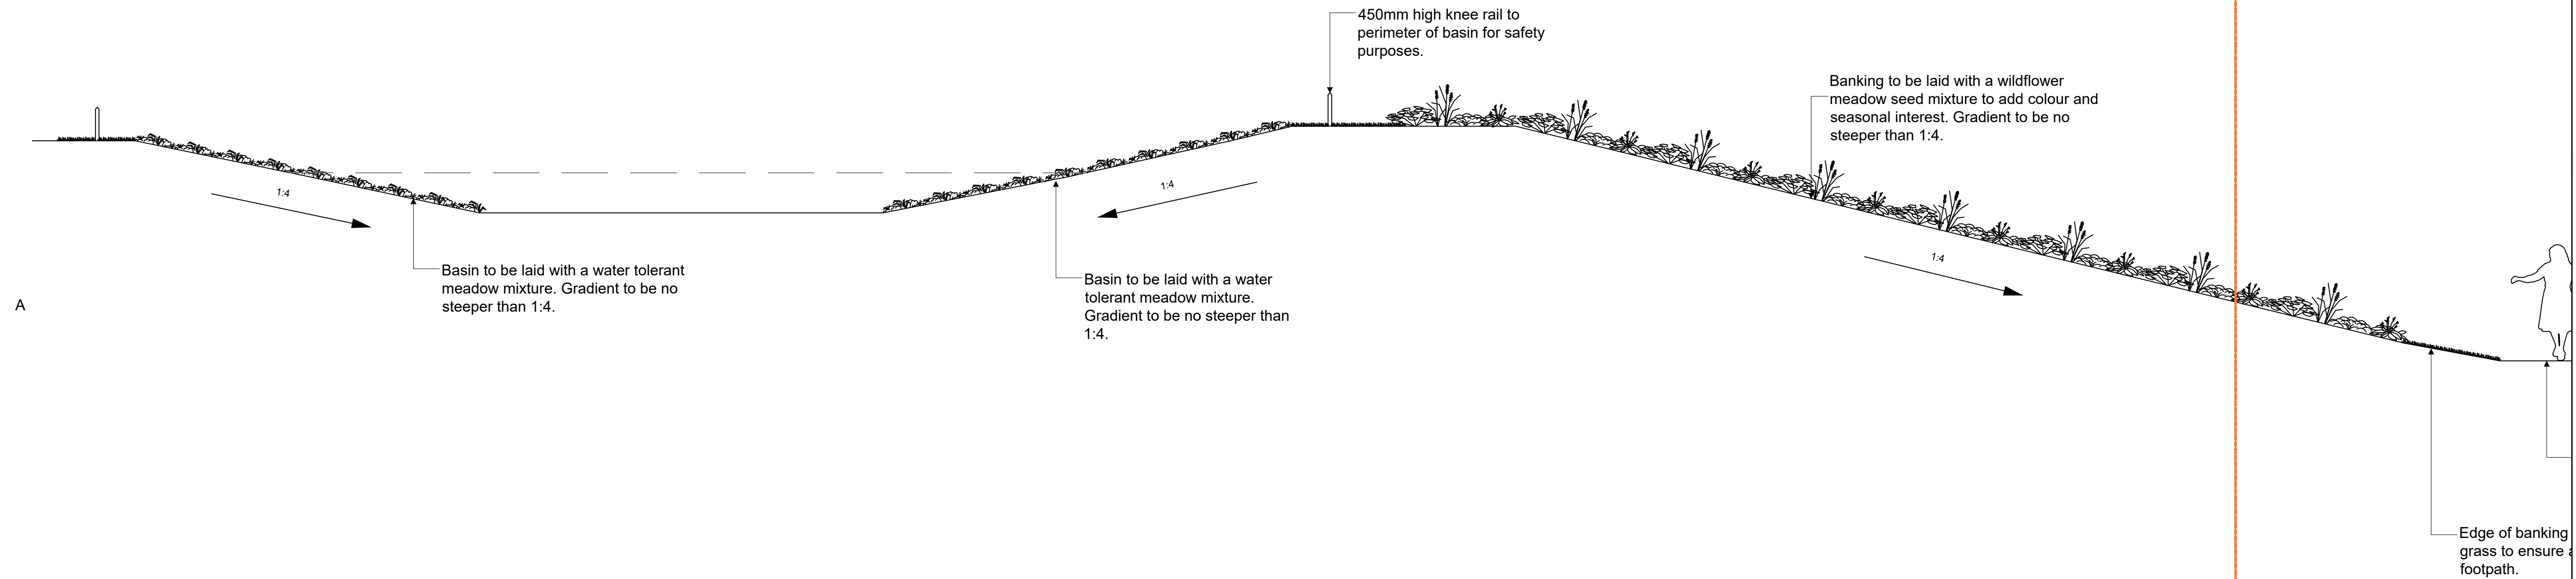

SPECIFICATION
 All works generally, to comply with the written Soft Landscape Specification.

In case of quantity discrepancies, the quantities on the plan(s) take precedent over the quantities shown in the planting schedule.

NOTES:
 DO NOT SCALE FROM DRAWING
 NOT FOR CONSTRUCTION, FOR PLANNING PURPOSES ONLY

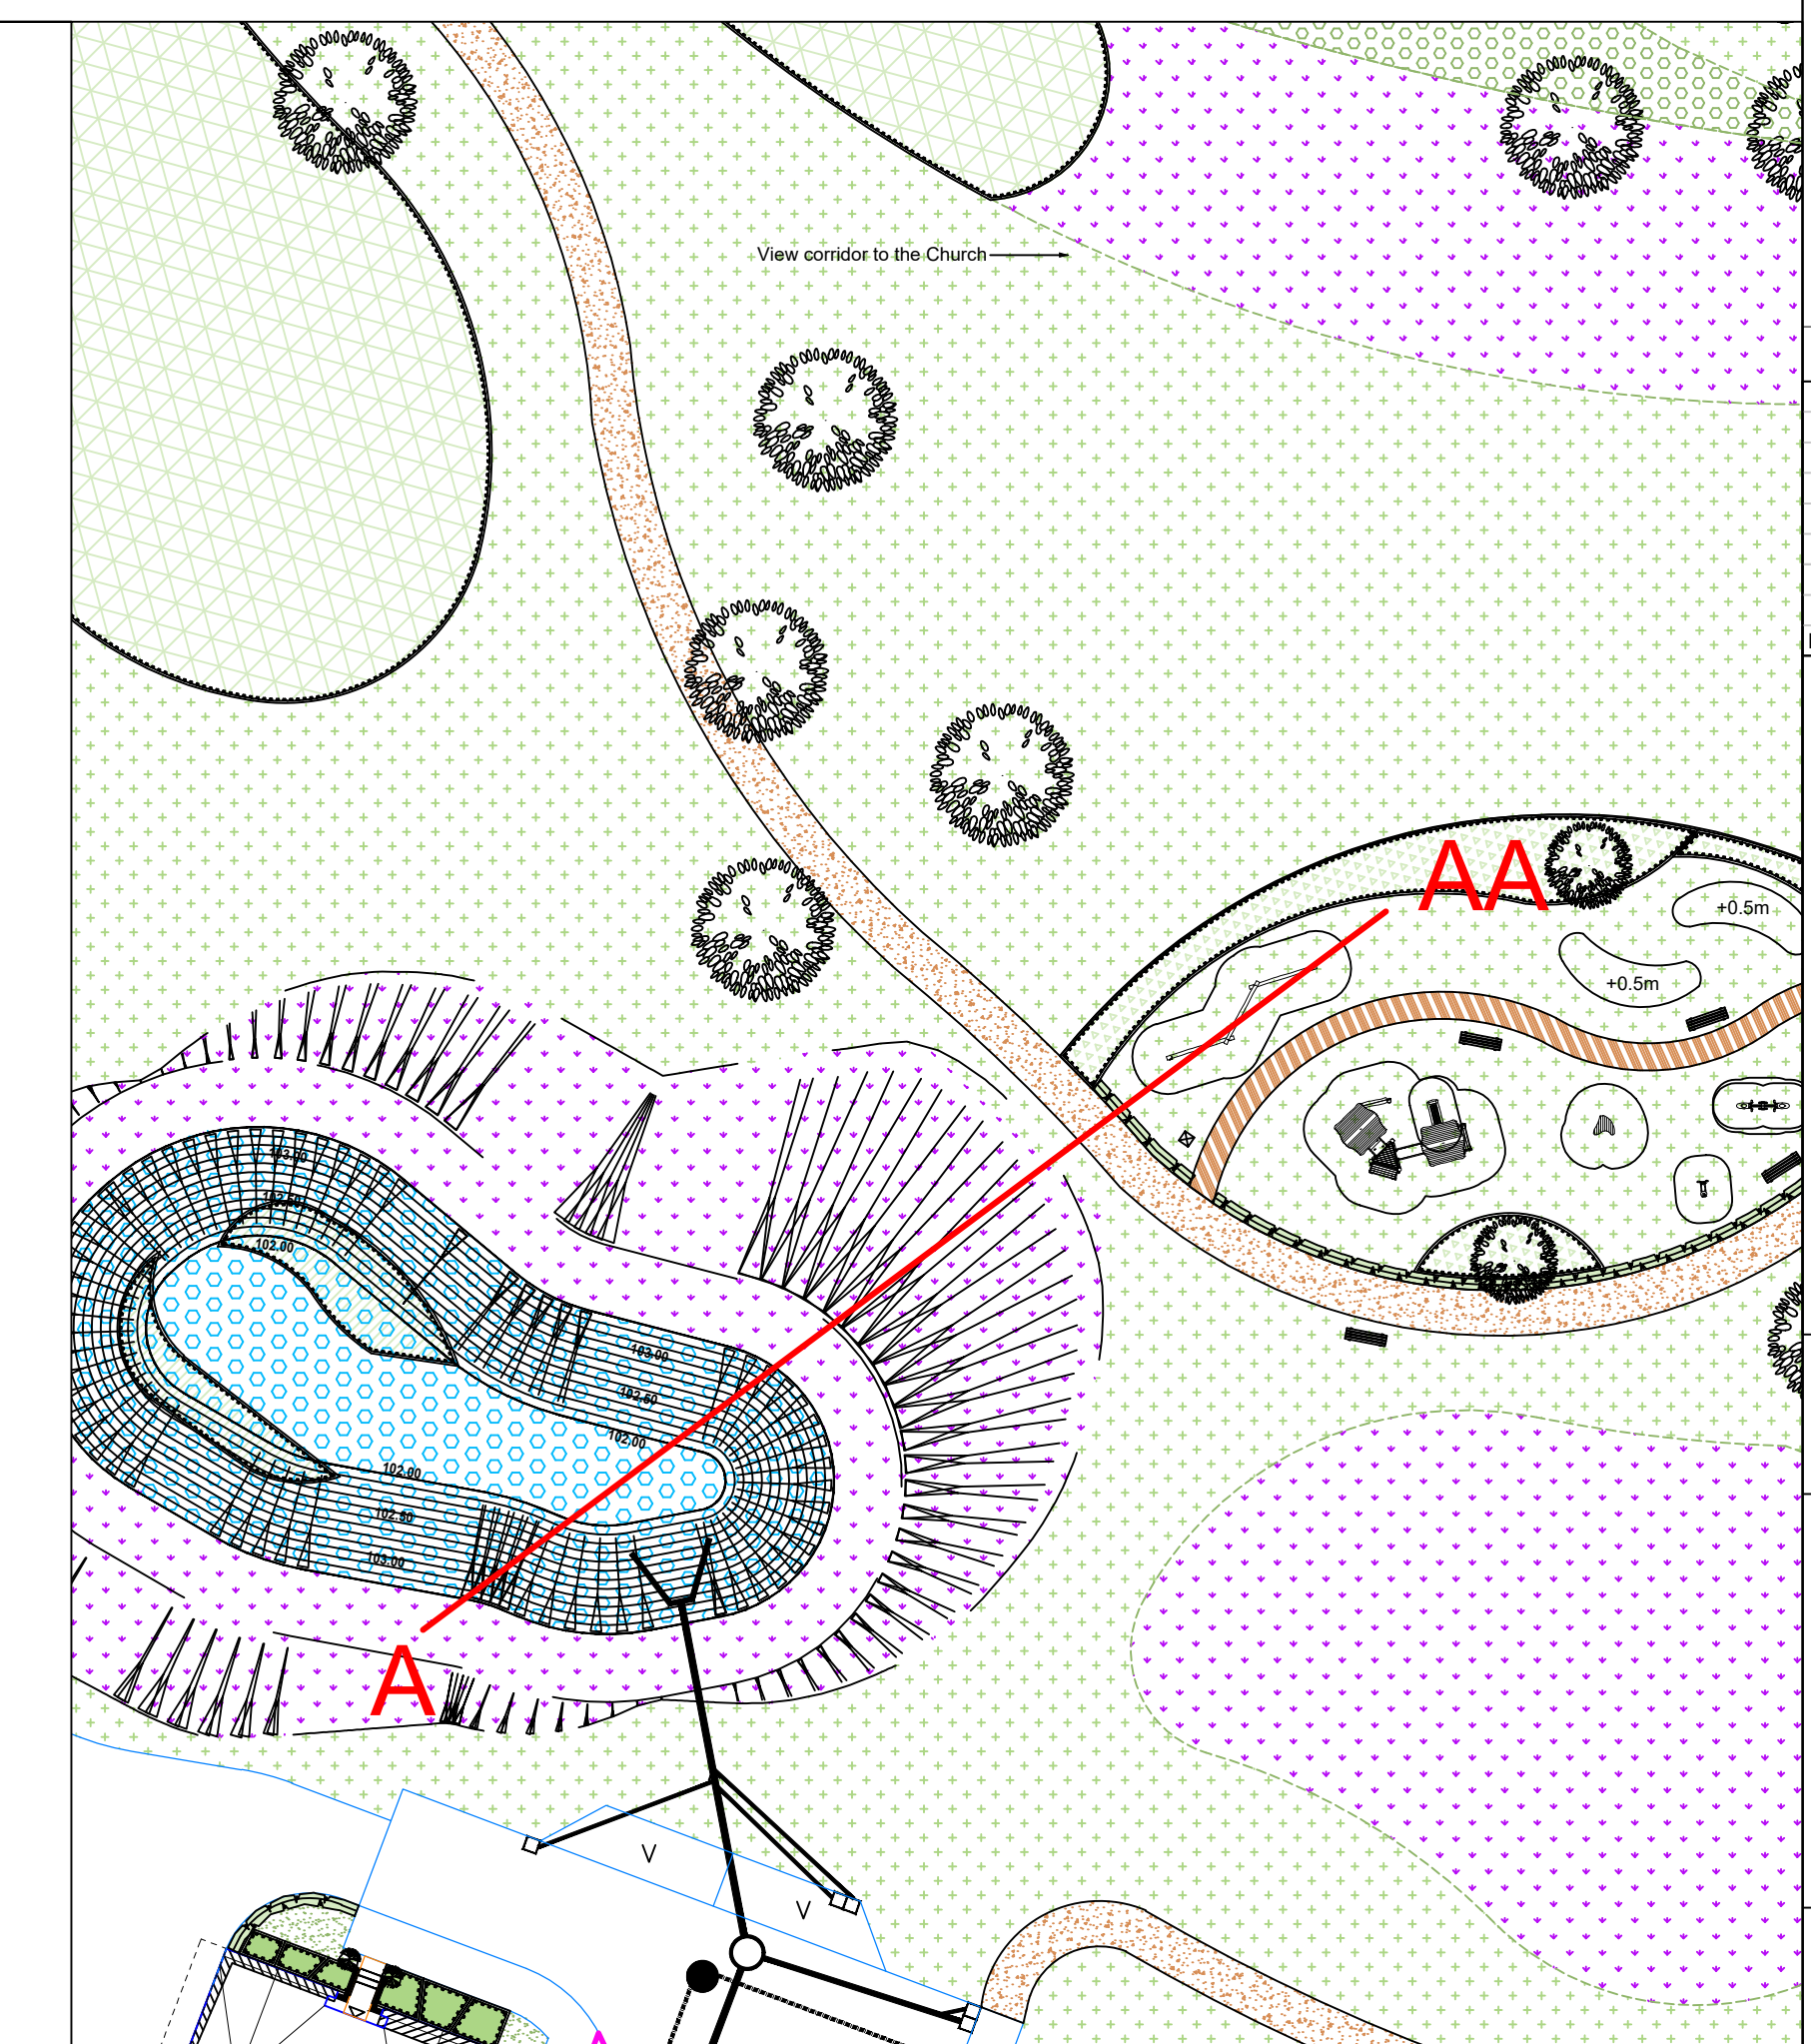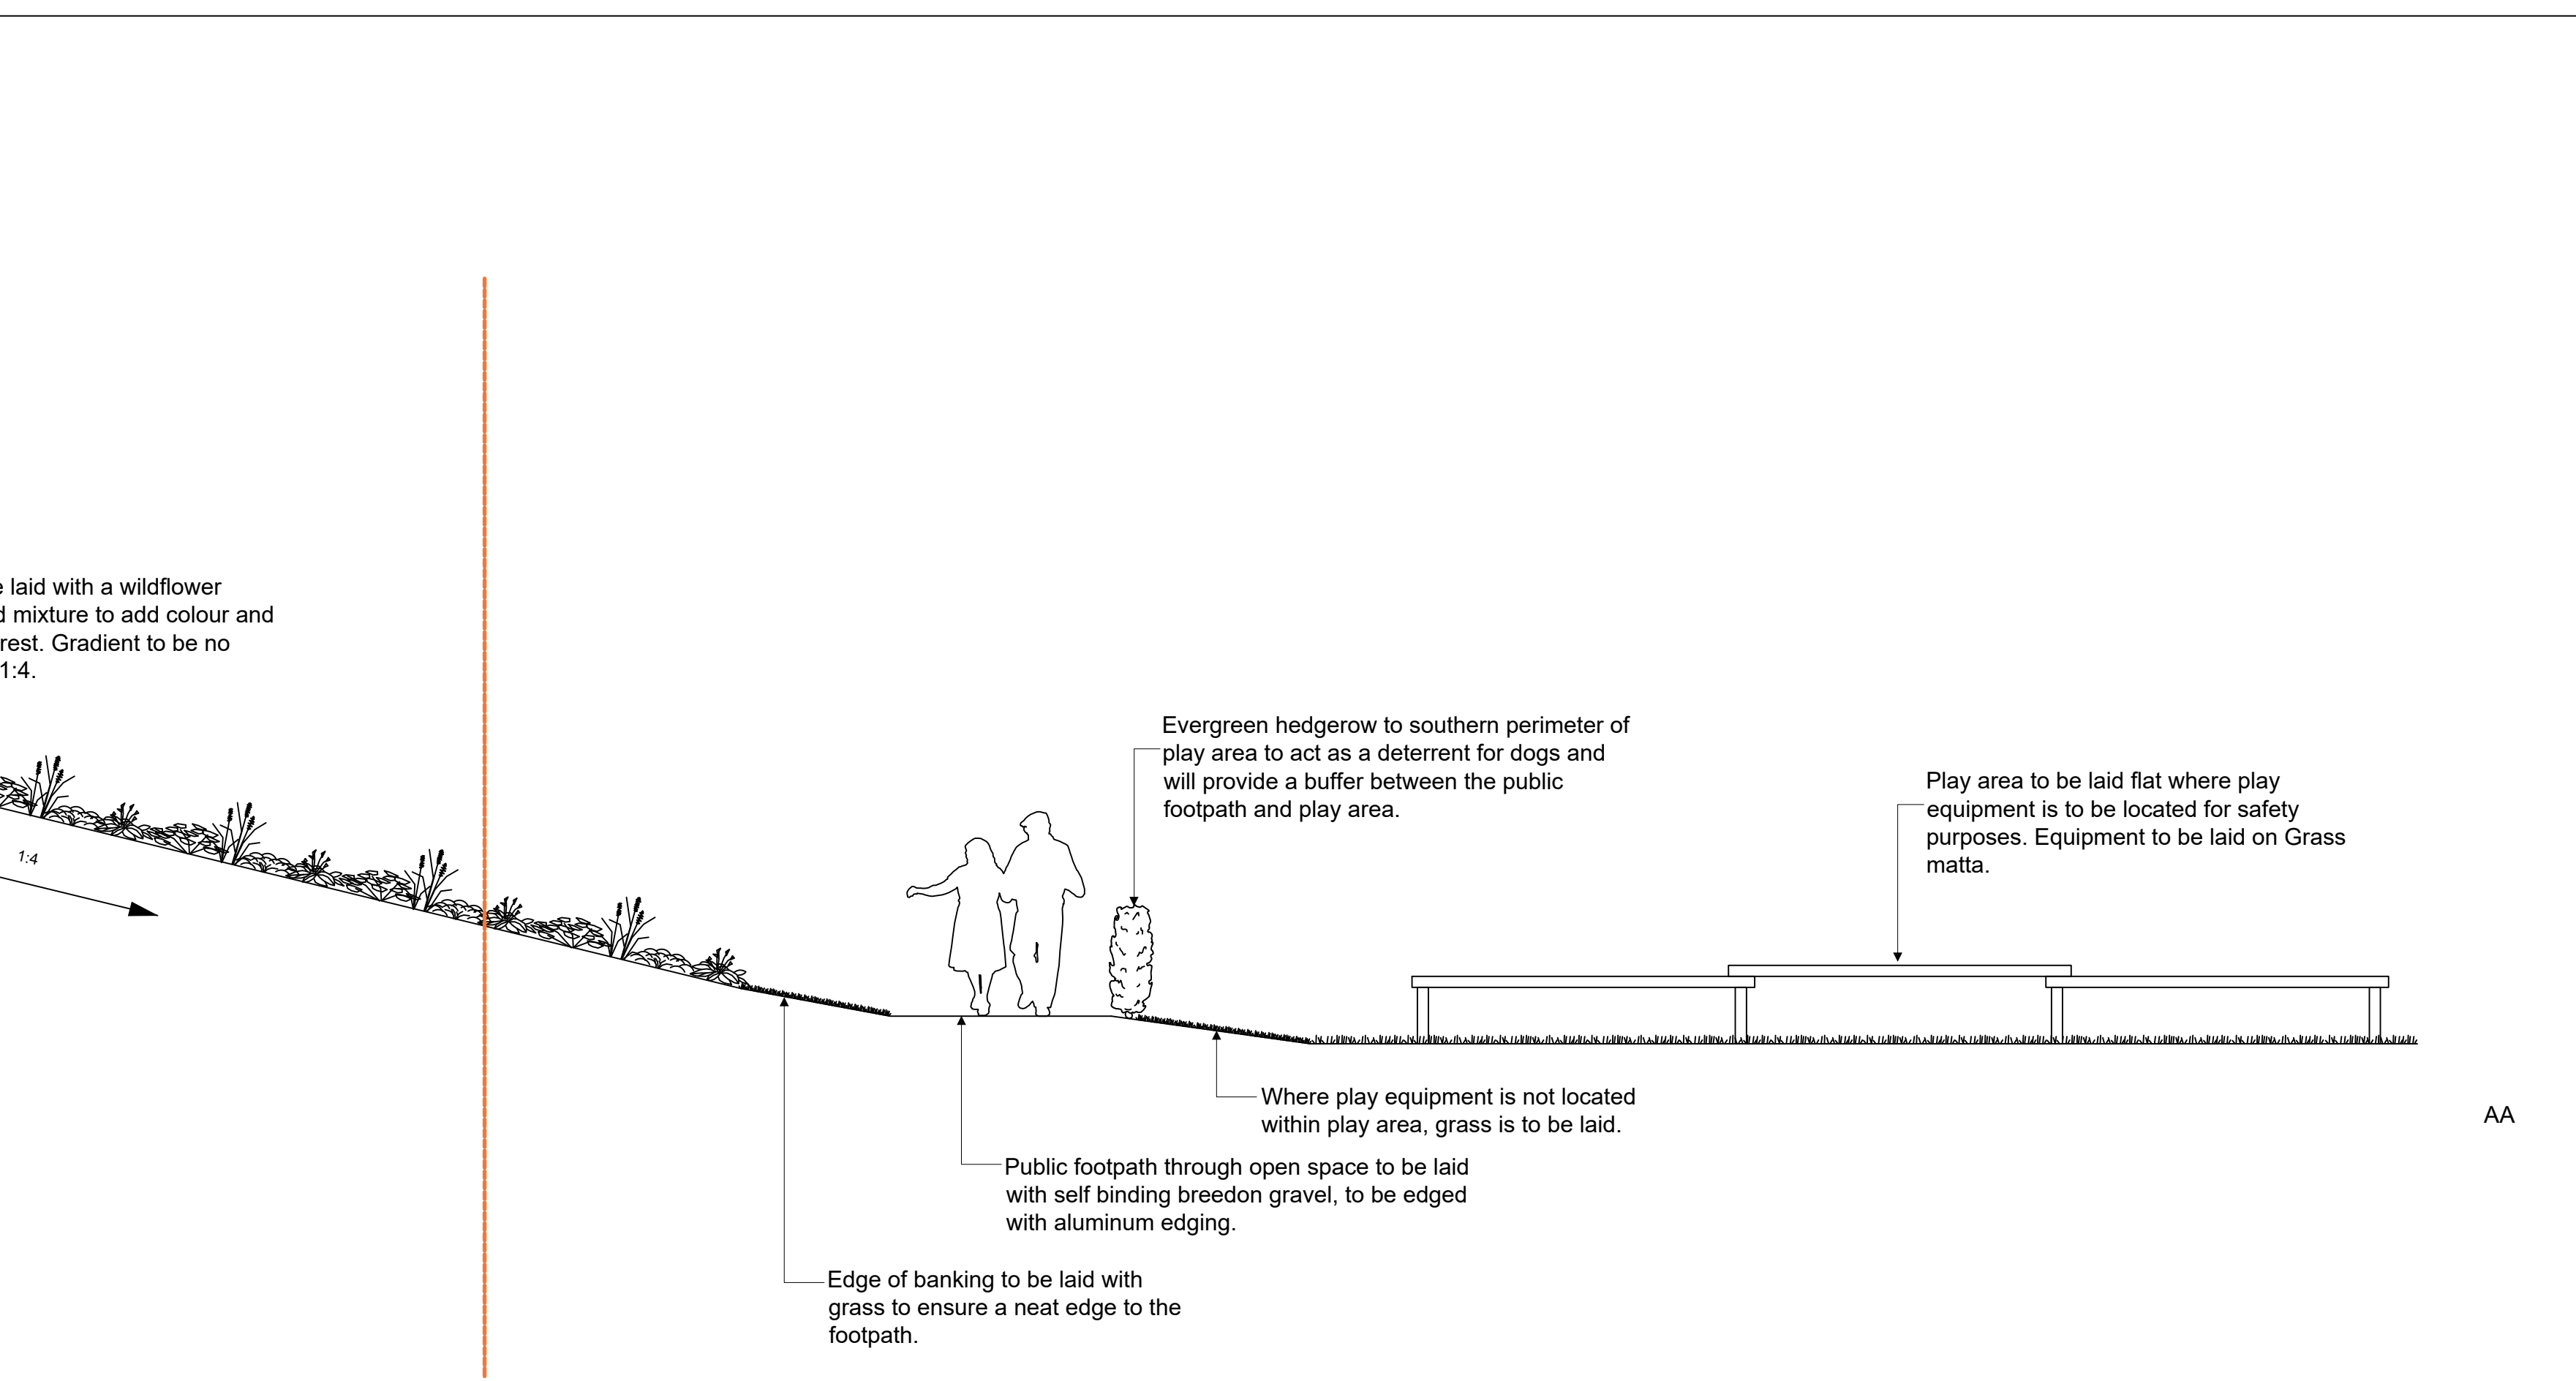

Rev	Date	Details	Drawn

ACD ENVIRONMENTAL

HEAD OFFICE
 Rodbourne Rail Business Centre, Grange Lane,
 Malmesbury, SN16 0ES
 Tel: 01666 825646

4 & 5 The Old Mill, Fry's Yard, Bridge Street,
 Godalming, GU7 1HP
 Tel: 01483 425714

Suite 6, Crescent House, Yonge Close,
 Eastleigh, SO50 9SX
 Tel: 02382 026300

email: mail@acdenv.co.uk
 www.acdenvironmental.co.uk

HAYFIELD

scheme: Land off Berry Hill Road,
 Adderbury, Banbury
 client: Hayfield Homes
 drawing: Basin Section
 date: August 2022
 scale: 1:50@A1
 drawing no: HAY23648-15
 drawn: SR checked: HCS

Copyright of ACD Environmental Ltd. All rights described in Chapter IV of the Copyright, Designs and Patents Act 1988 have been generally asserted. 2011. Copyright of this plan remains with ACD until all fees have been paid in full.