


- NOTES**
1. DO NOT SCALE
 2. PLEASE NOTE THAT ALL PRODUCT ARE SUBJECT TO MANUFACTURING TOLERANCE OF +0mm / -2mm

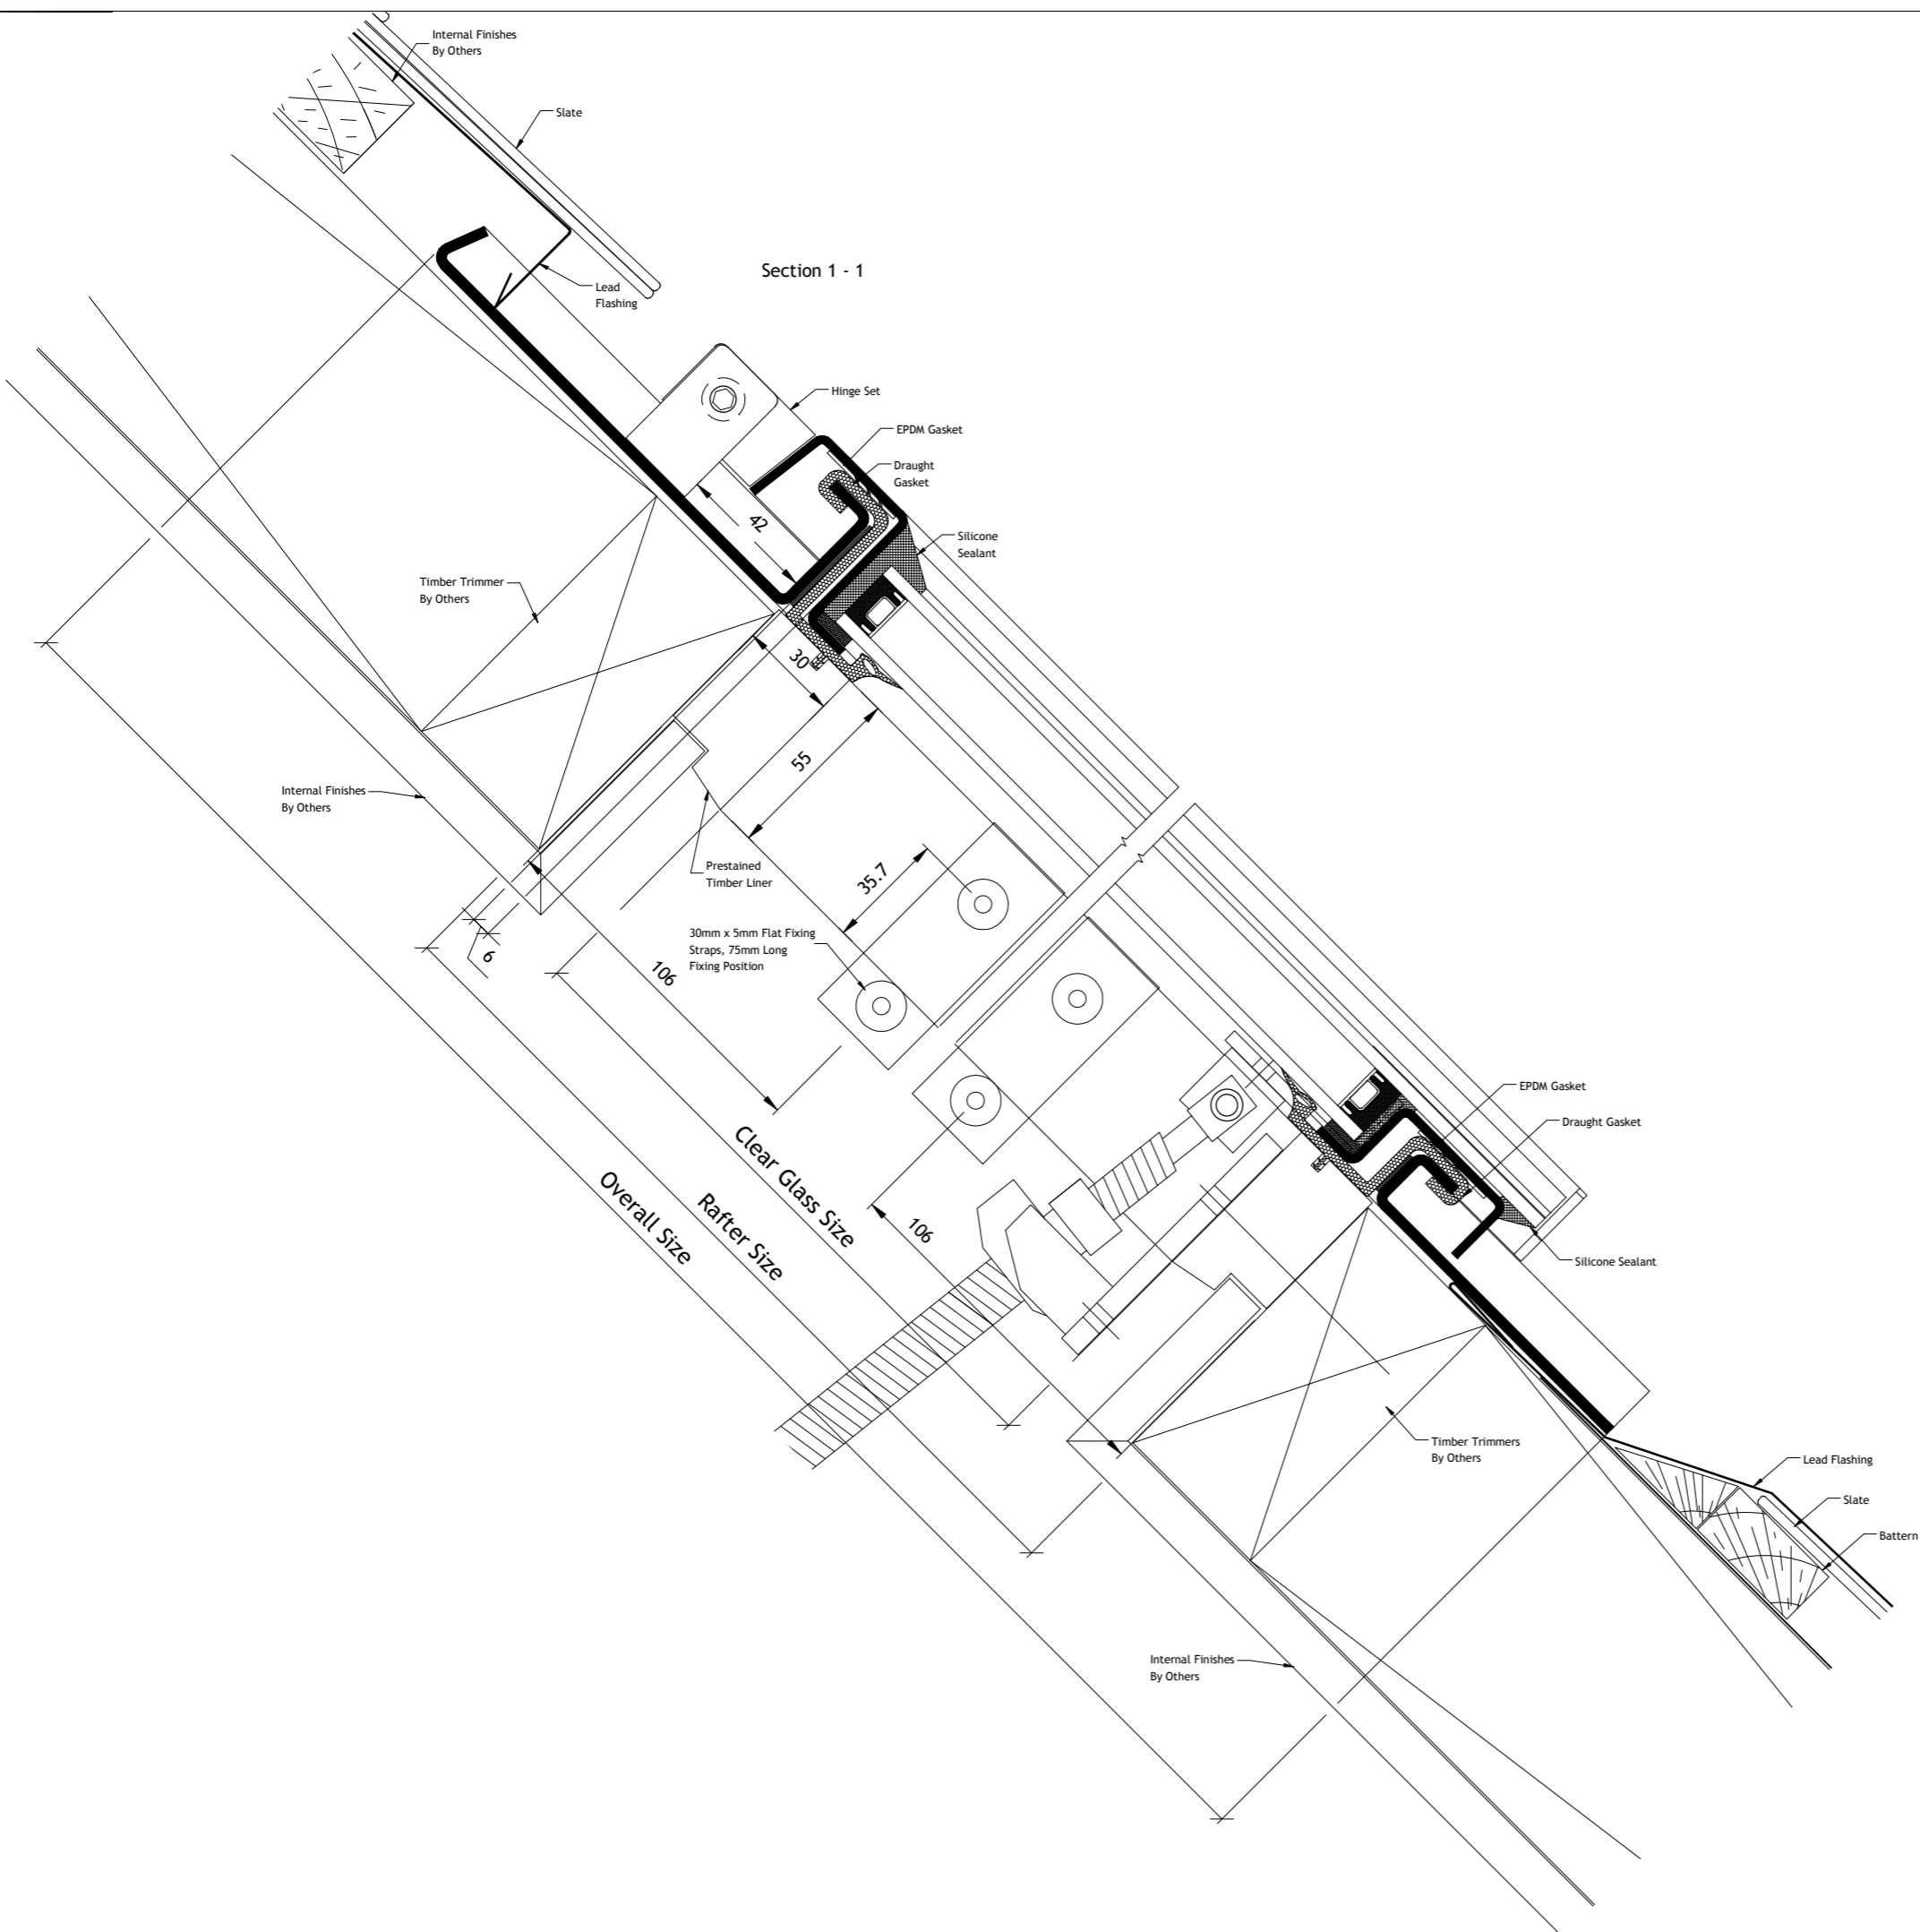

DATE	REV	INT	COMMENTS
08/09/14	G	KR	General Update Type References Amended, Glass Specification Updated
01/05/11	F	EB	General Revisions And Corrections
06/10/09	E	-	General Revisions And Corrections
01/10/09	D	-	General Revisions And Corrections
08/08/06	C	-	General Revisions And Corrections
28/06/06	B	-	General Revisions And Corrections
25/04/06	A	-	General Revisions To Details

DATE	REV	INT	COMMENTS
REVISIONS			

For Information

Drawing Title
 CLEMENT CONSERVATION ROOFLIGHT
 SLATE APPLICATION
 VERTICAL SECTION
 SHEET 2 OF 2

Project/Site

Contractor/Client
 ROOFLIGHT DEPARTMENT

Architect

Scale @ A1: 1:1 & 1:10 **Drawn By:** KR
Date: 04/06 **Checked by:** -

CLEMENT

Clement House
 Haslemere
 Surrey, GU27 1HR
 Tel: 01428 643393
 Fax: 01428 644436
 E-mail: info@clementwg.co.uk

Drawing No.	Revision
D-CRPM-02	G