



The scaling of this drawing cannot be assured

Revision	Date	Drn	Ckd
A	27.03.23	BW	JT

Footpath link to Hawthorne
Road moved north above T25

LEGEND

-  Site boundary
-  Indicative Primary Route
-  Vehicular & Pedestrian Access
-  Pedestrian Access

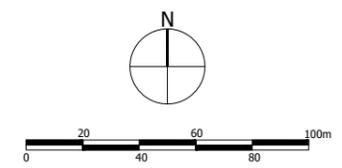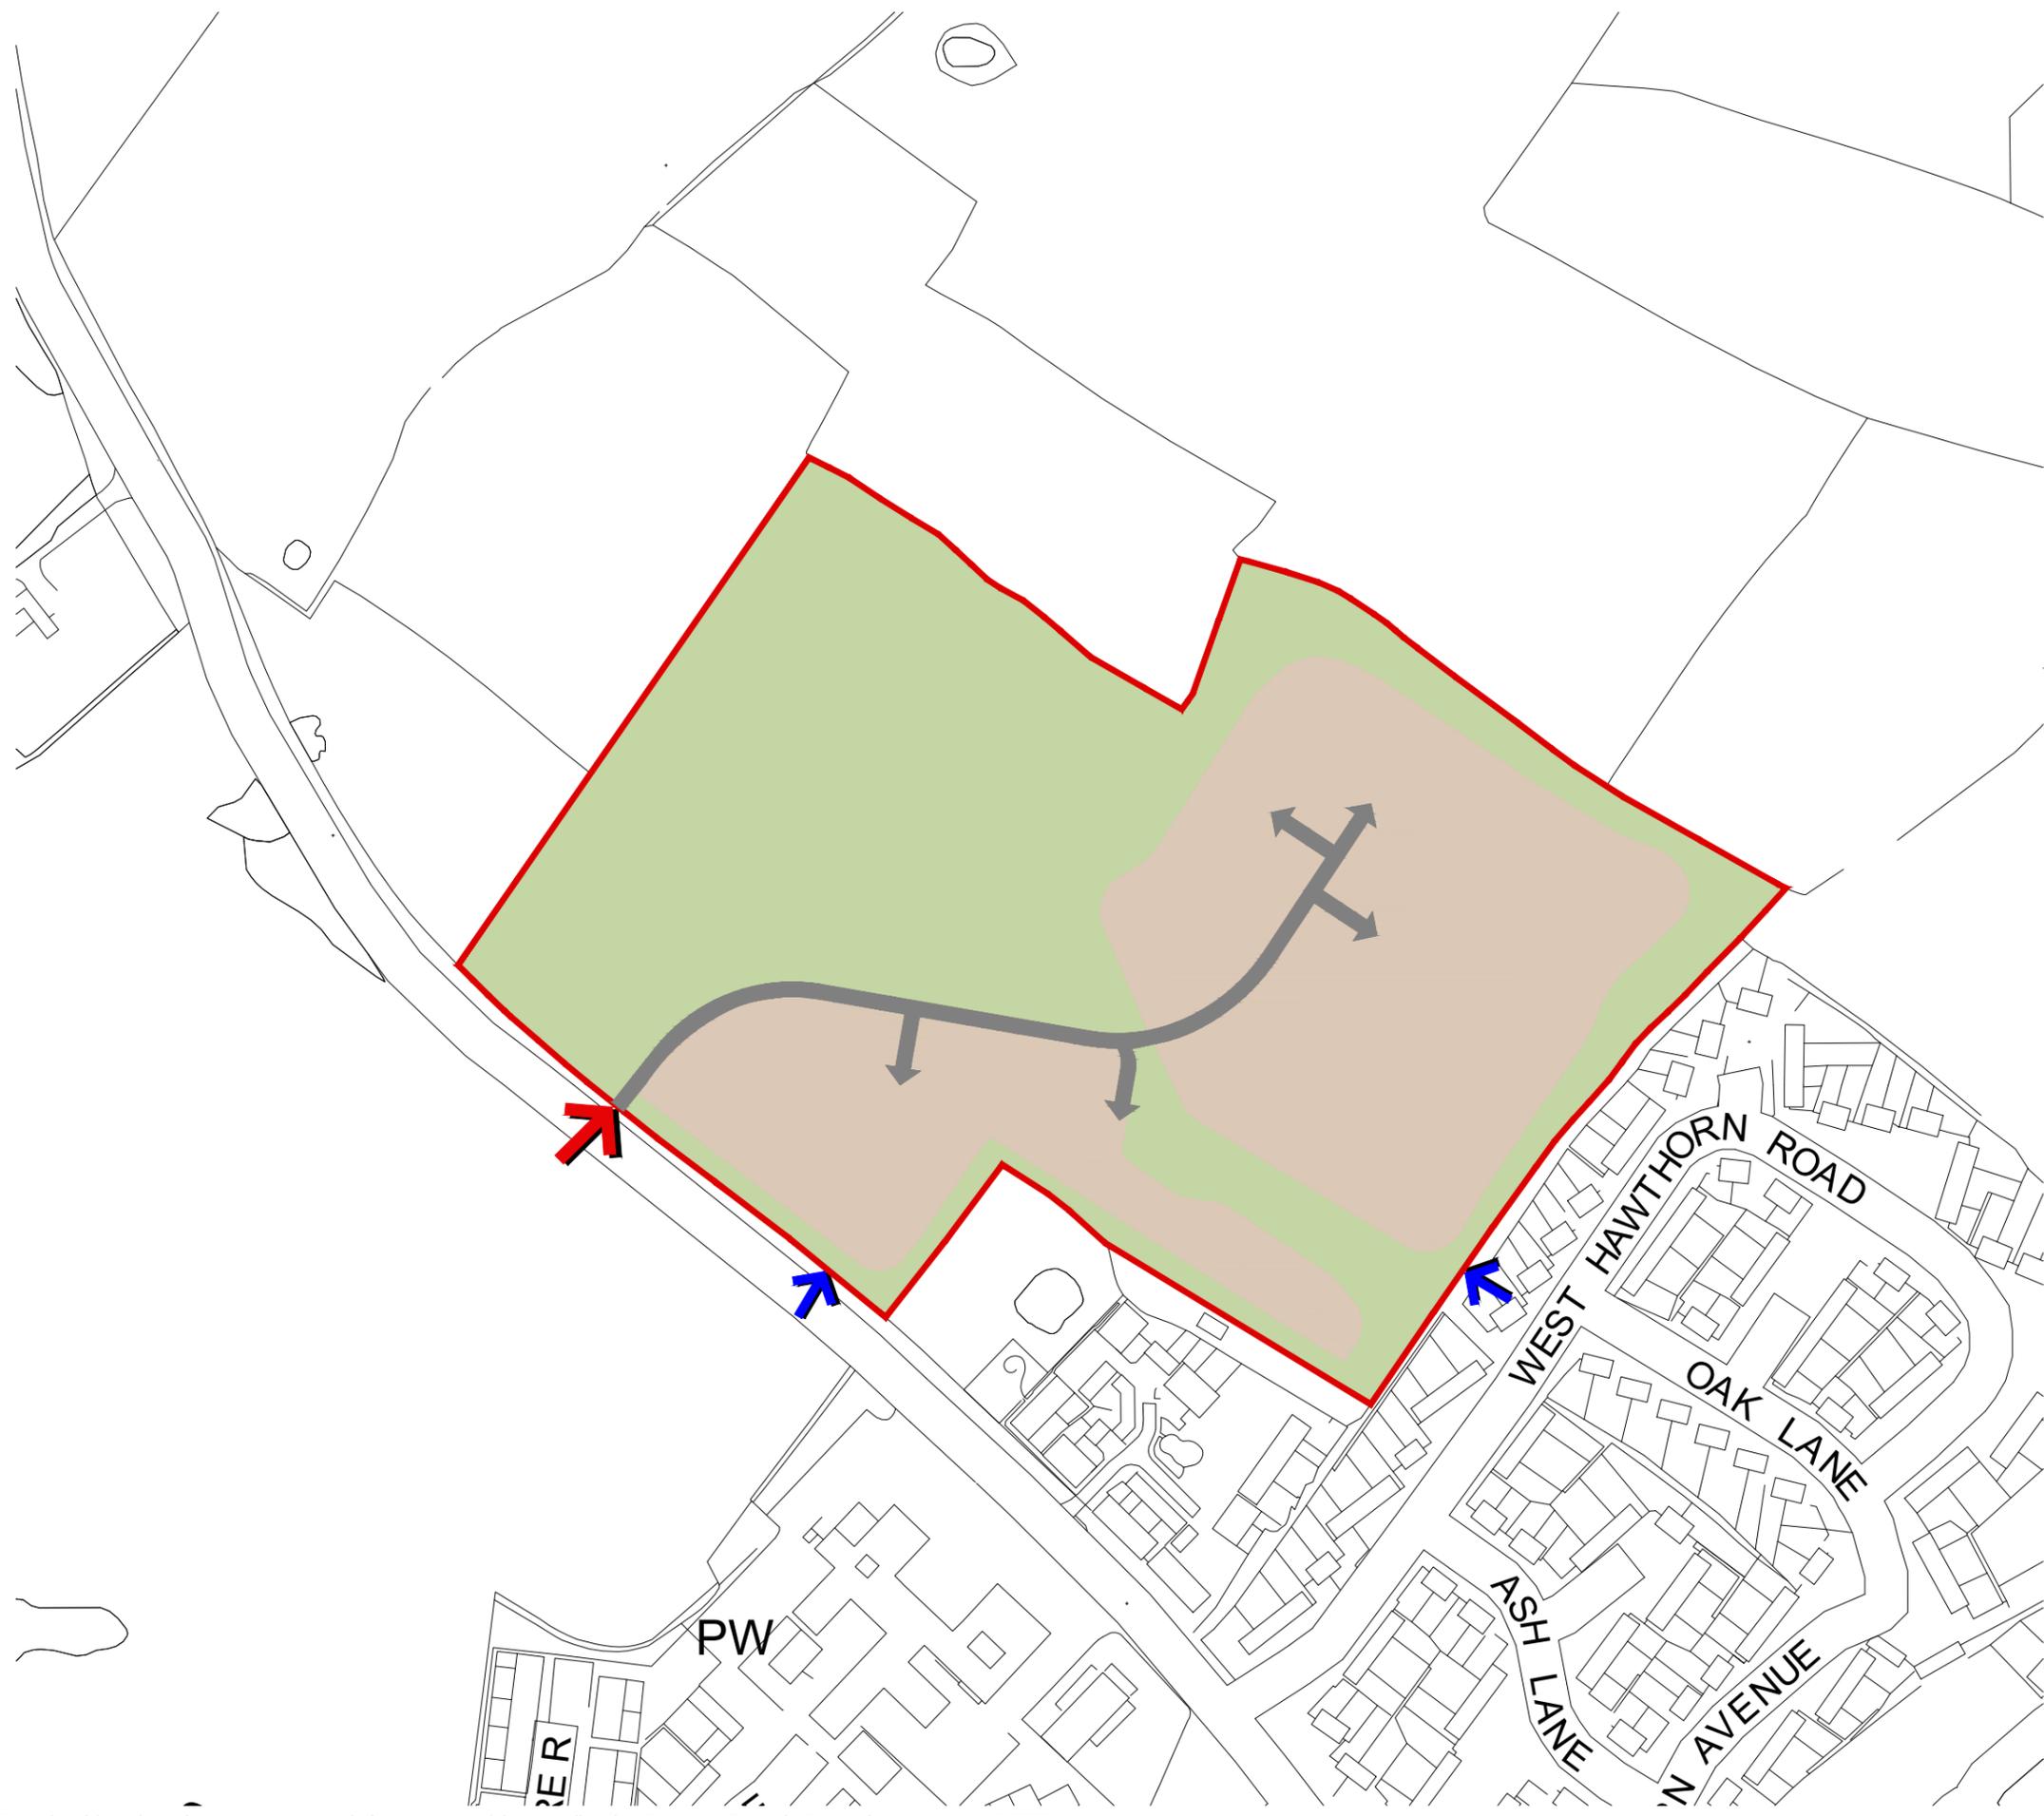

Project
Ploughley Road, Ambrosden

Drawing Title
**Parameter Plan
Access**

Date 09.08.22	Scale 1:2500@A3	Drawn by BW	Check by JT
Project No 32948	Drawing No 9603	Revision A	



Town Planning • Master Planning & Urban Design • Architecture •
Landscape Planning & Design • Infrastructure & Environmental Planning •
Heritage • Graphic Communication •
Communications & Engagement • Development Economics

bartonwillmore.co.uk 

Offices at Birmingham Bristol Cambridge Cardiff Ebbsfleet Edinburgh
Glasgow Leeds London Manchester Newcastle Reading Southampton