
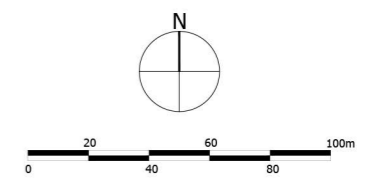
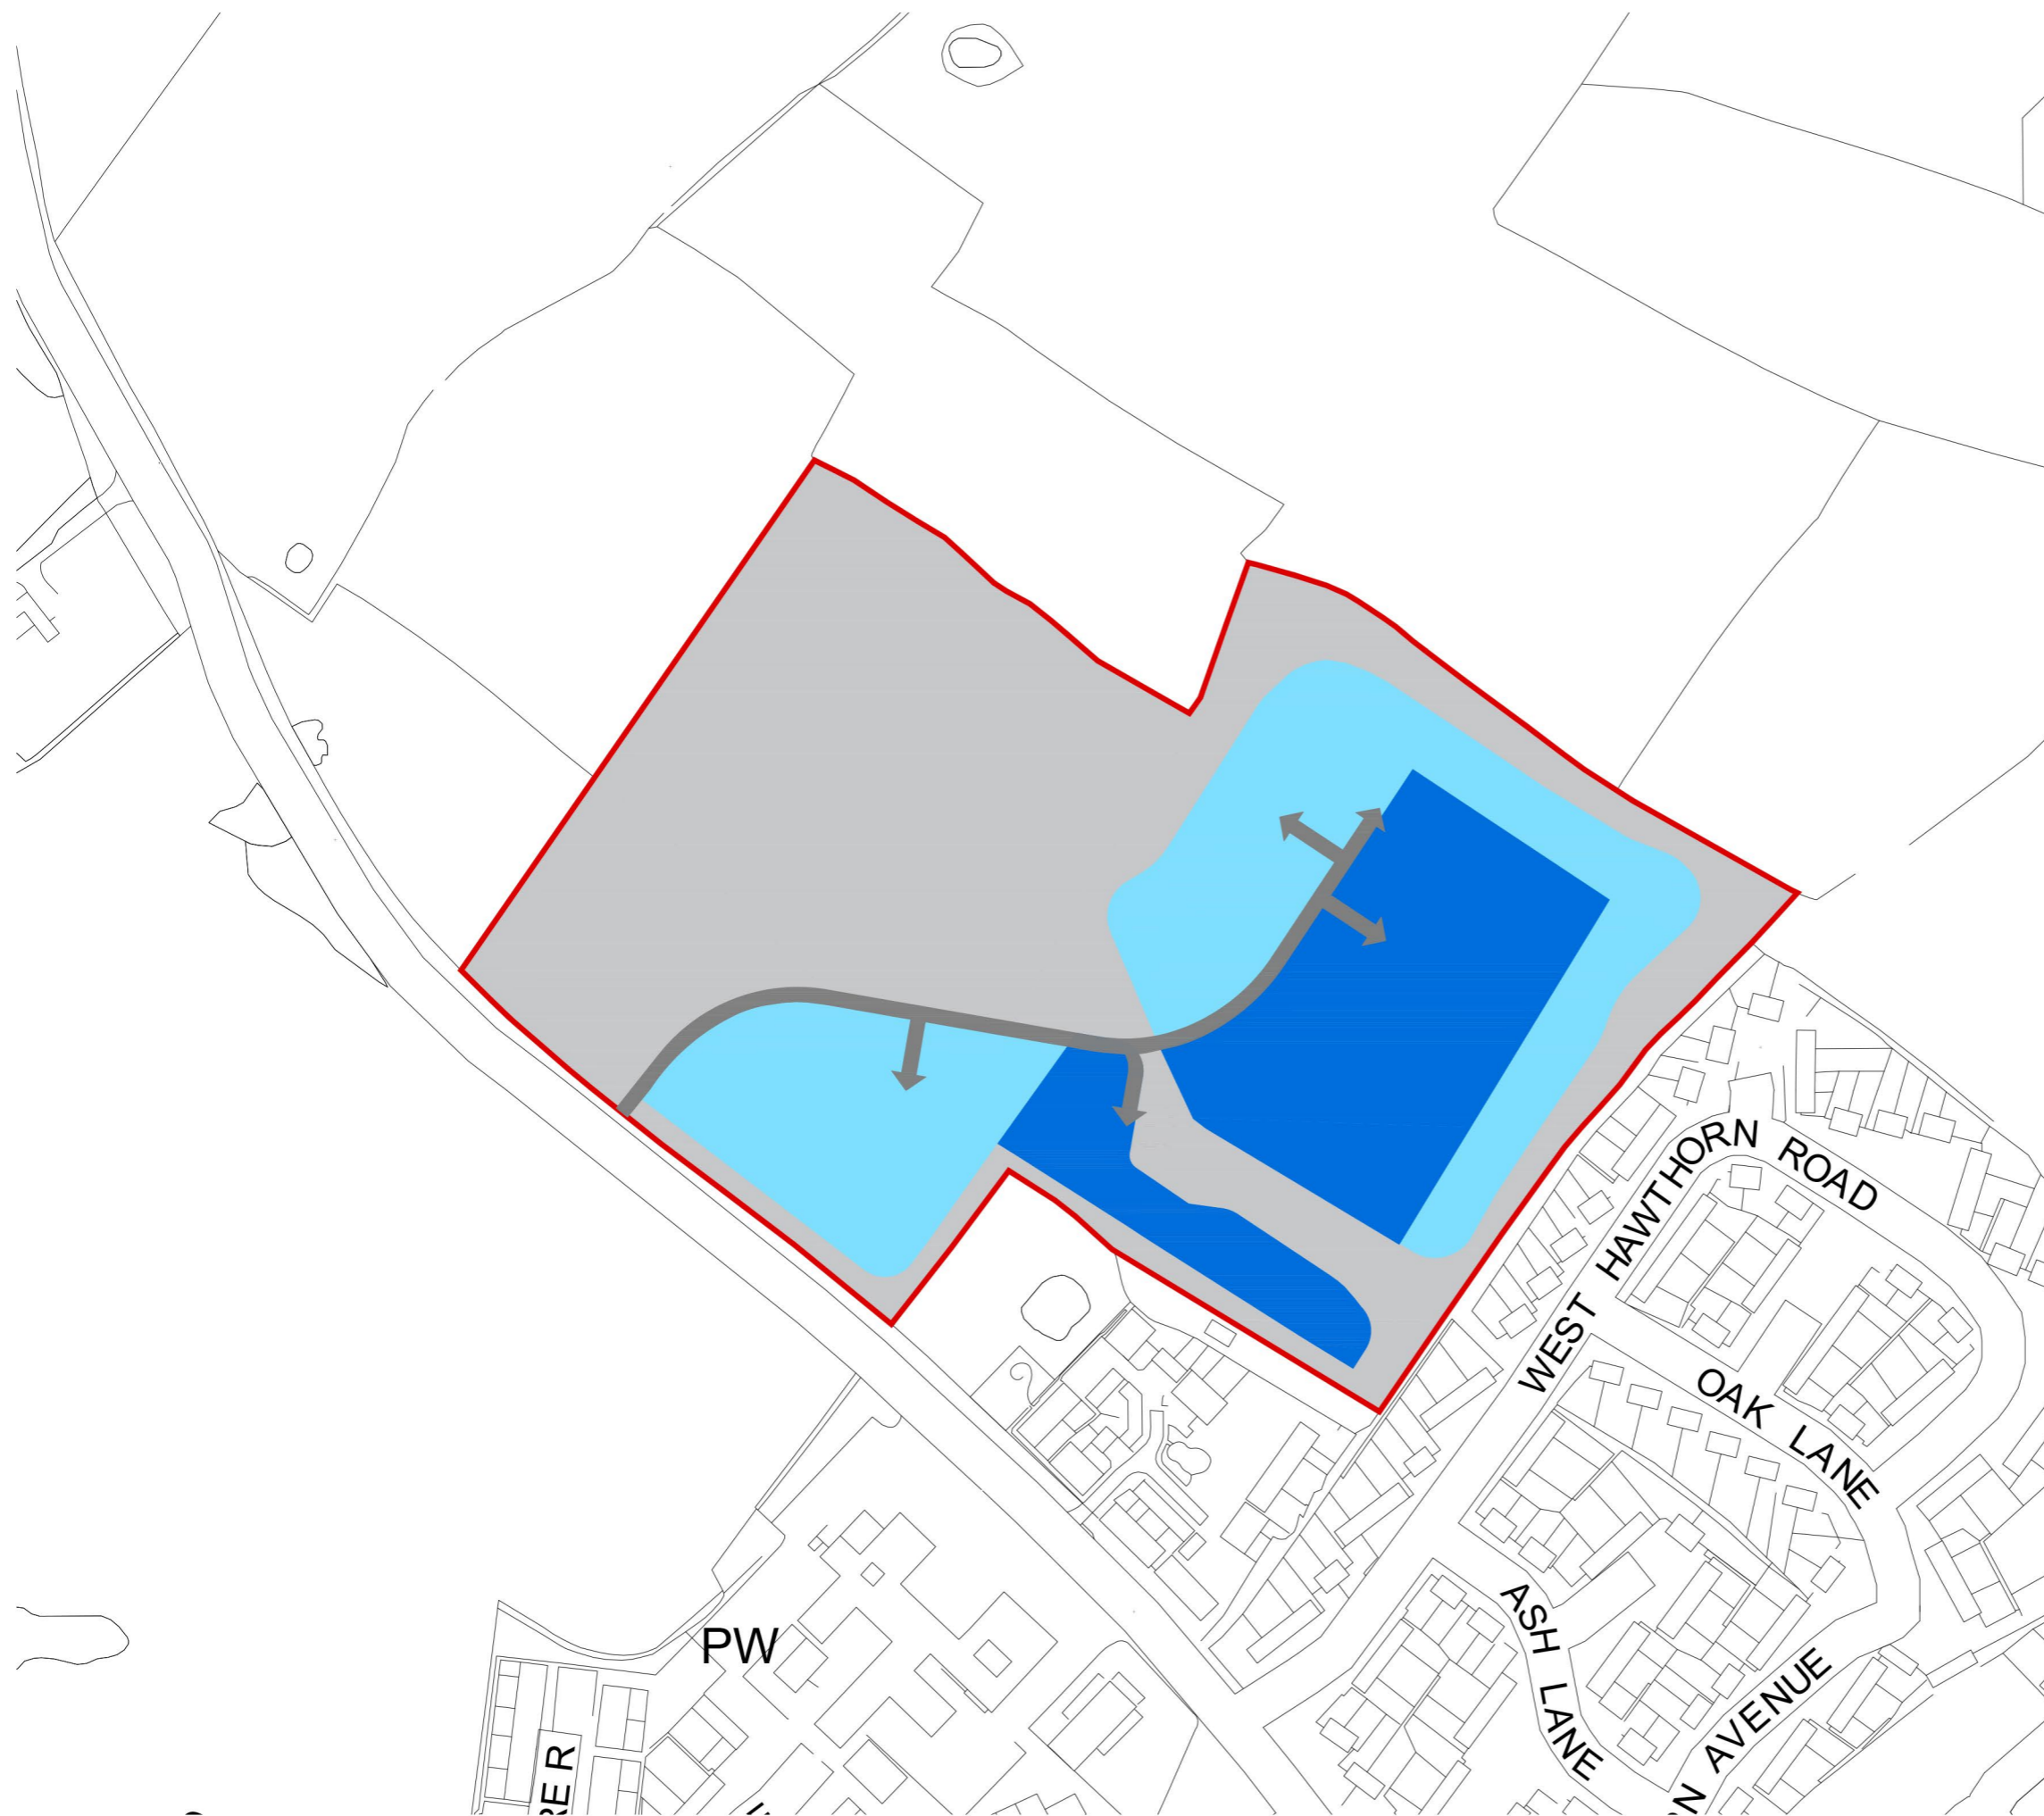


LEGEND

-  Site boundary
-  Medium Density 30-40dph
-  Low Density 20-30 dph



Project
Ploughley Road, Ambrosden

Drawing Title
**Parameter Plan
 Density**

Date	Scale	Drawn by	Check by
10.08.22	1:2500@A3	BW	JT
Project No	Drawing No	Revision	
32948	9602		



Town Planning • Master Planning & Urban Design • Architecture •
 Landscape Planning & Design • Infrastructure & Environmental Planning •
 Heritage • Graphic Communication •
 Communications & Engagement • Development Economics

bartonwillmore.co.uk



Offices at Birmingham Bristol Cambridge Cardiff Ebbsfleet Edinburgh
 Glasgow Leeds London Manchester Newcastle Reading Southampton