



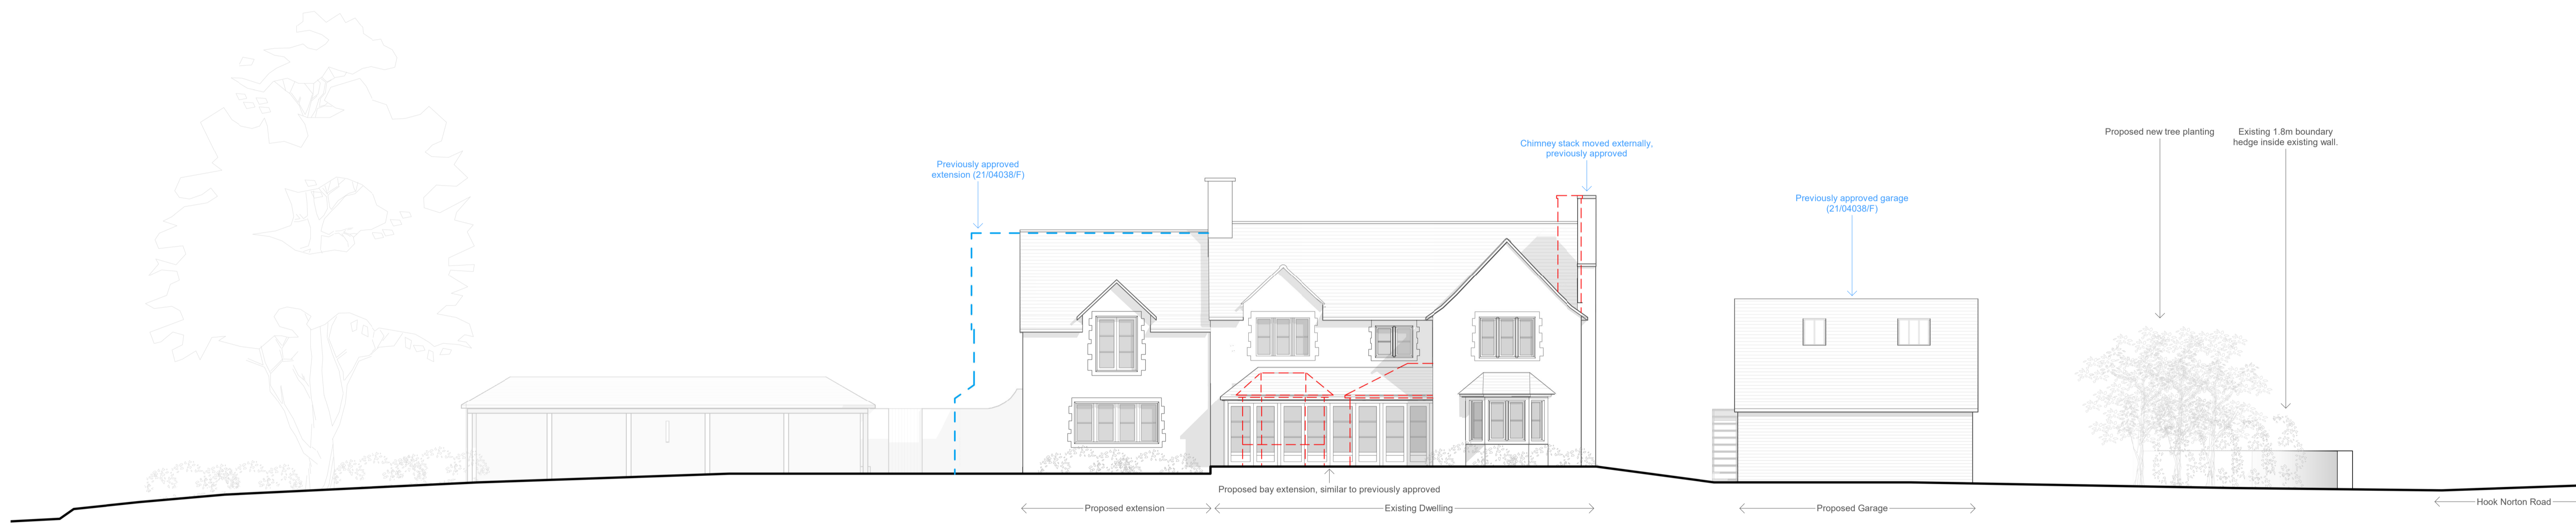


North



South

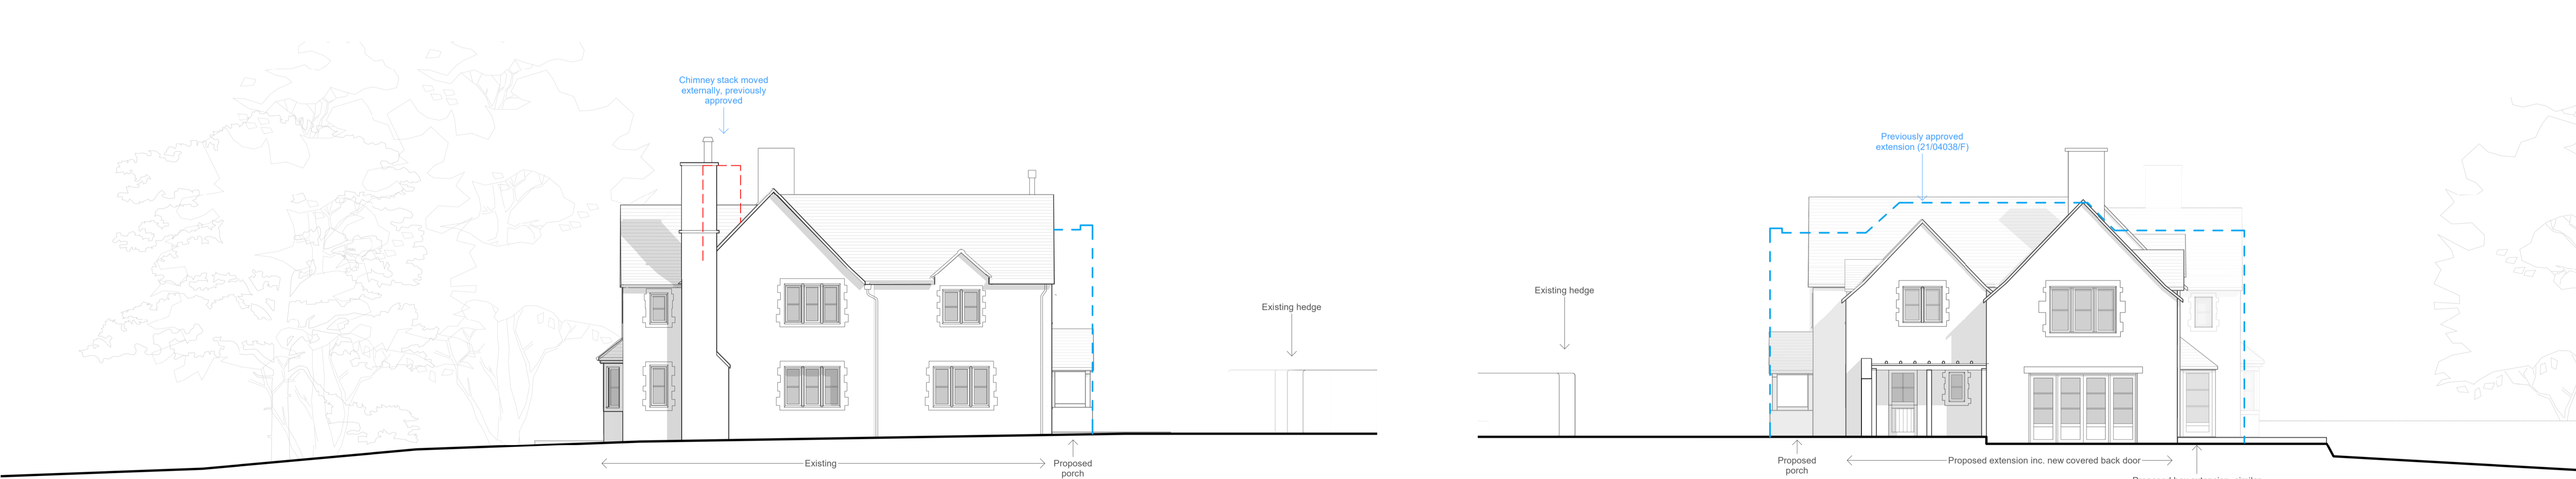

East

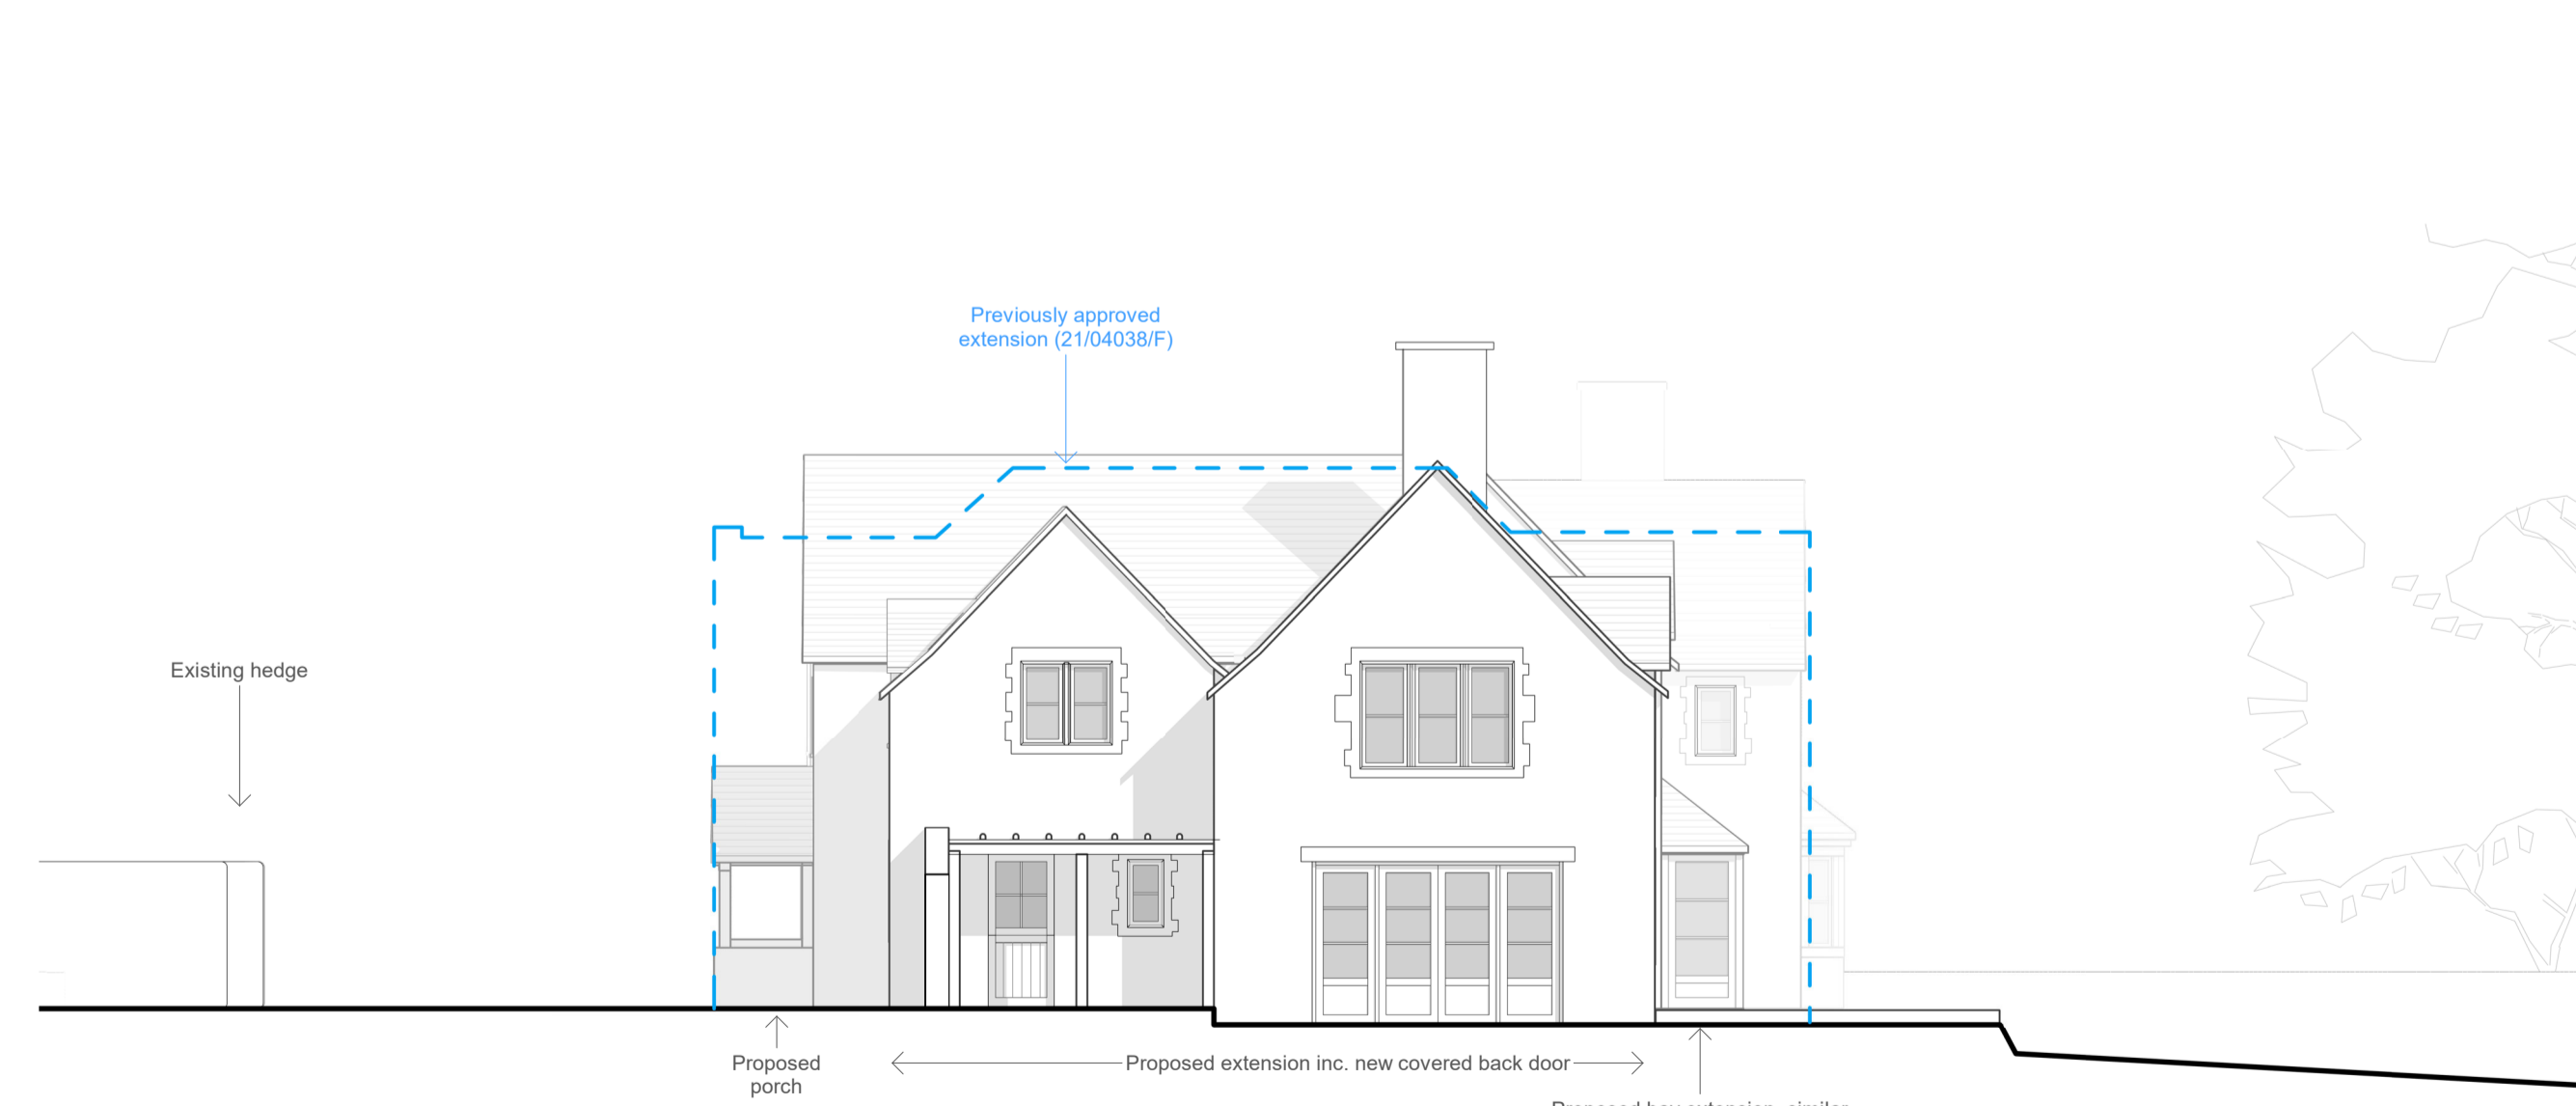

West

**Planning**  
 This drawing has been prepared for workstages up to planning application purposes only and is not intended for construction. The scale bar should only be used to check the drawing has been reproduced to the correct size. No responsibility can be accepted for errors made by others in scaling from this drawing.

Tyack Architects Ltd own copyright of the original design work in the drawings, documents and digital files which cannot be copied, loaned or disclosed without written agreement. Please refer to our Standard Terms of Business.

Scale 1:100 5m

**Tyack ARCHITECTS**  
 Tyack Architects Ltd  
 The Barn Institute  
 10001 Street  
 Merton-in-Marsh  
 Gloucestershire  
 GL56 6LA  
 t: 01628 650 400  
 f: 01628 651 863  
 e: info@tyackarchitects.com  
 w: tyackarchitects.com

**Planning**  
**Proposed Elevations**  
 Shortlands Park Stud, Sibford Ferris.  
 Mr & Mrs Adams  
 Scale: 1 : 100@A1 Date: Feb 2021  
 Drawn/Checked: CB/DG Drg No: 2960-005 Rev: D

Copyright © Tyack Architects Ltd