
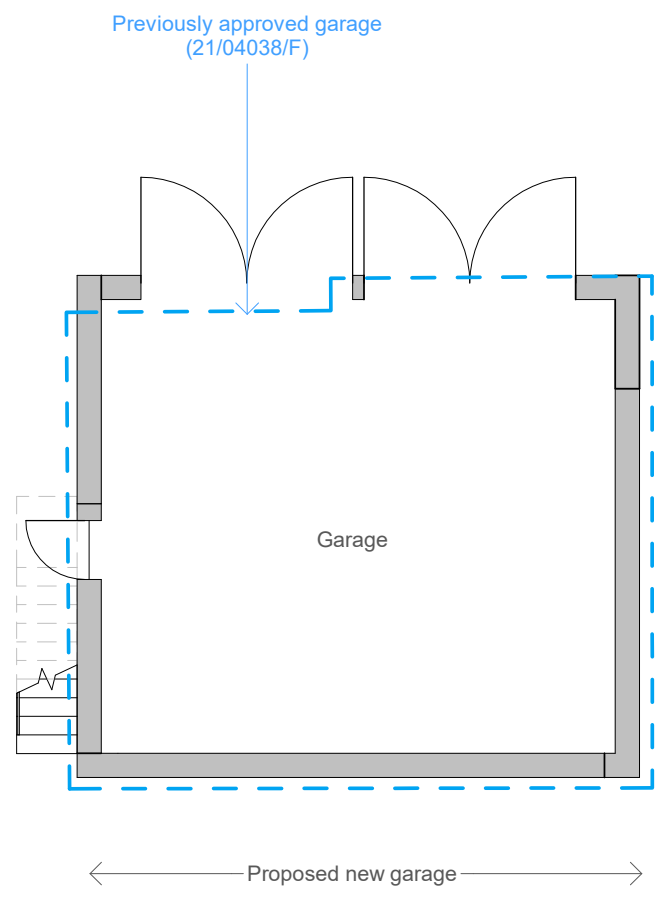


Legend

- Existing structure
- Proposed demolitions
- Proposed new structure

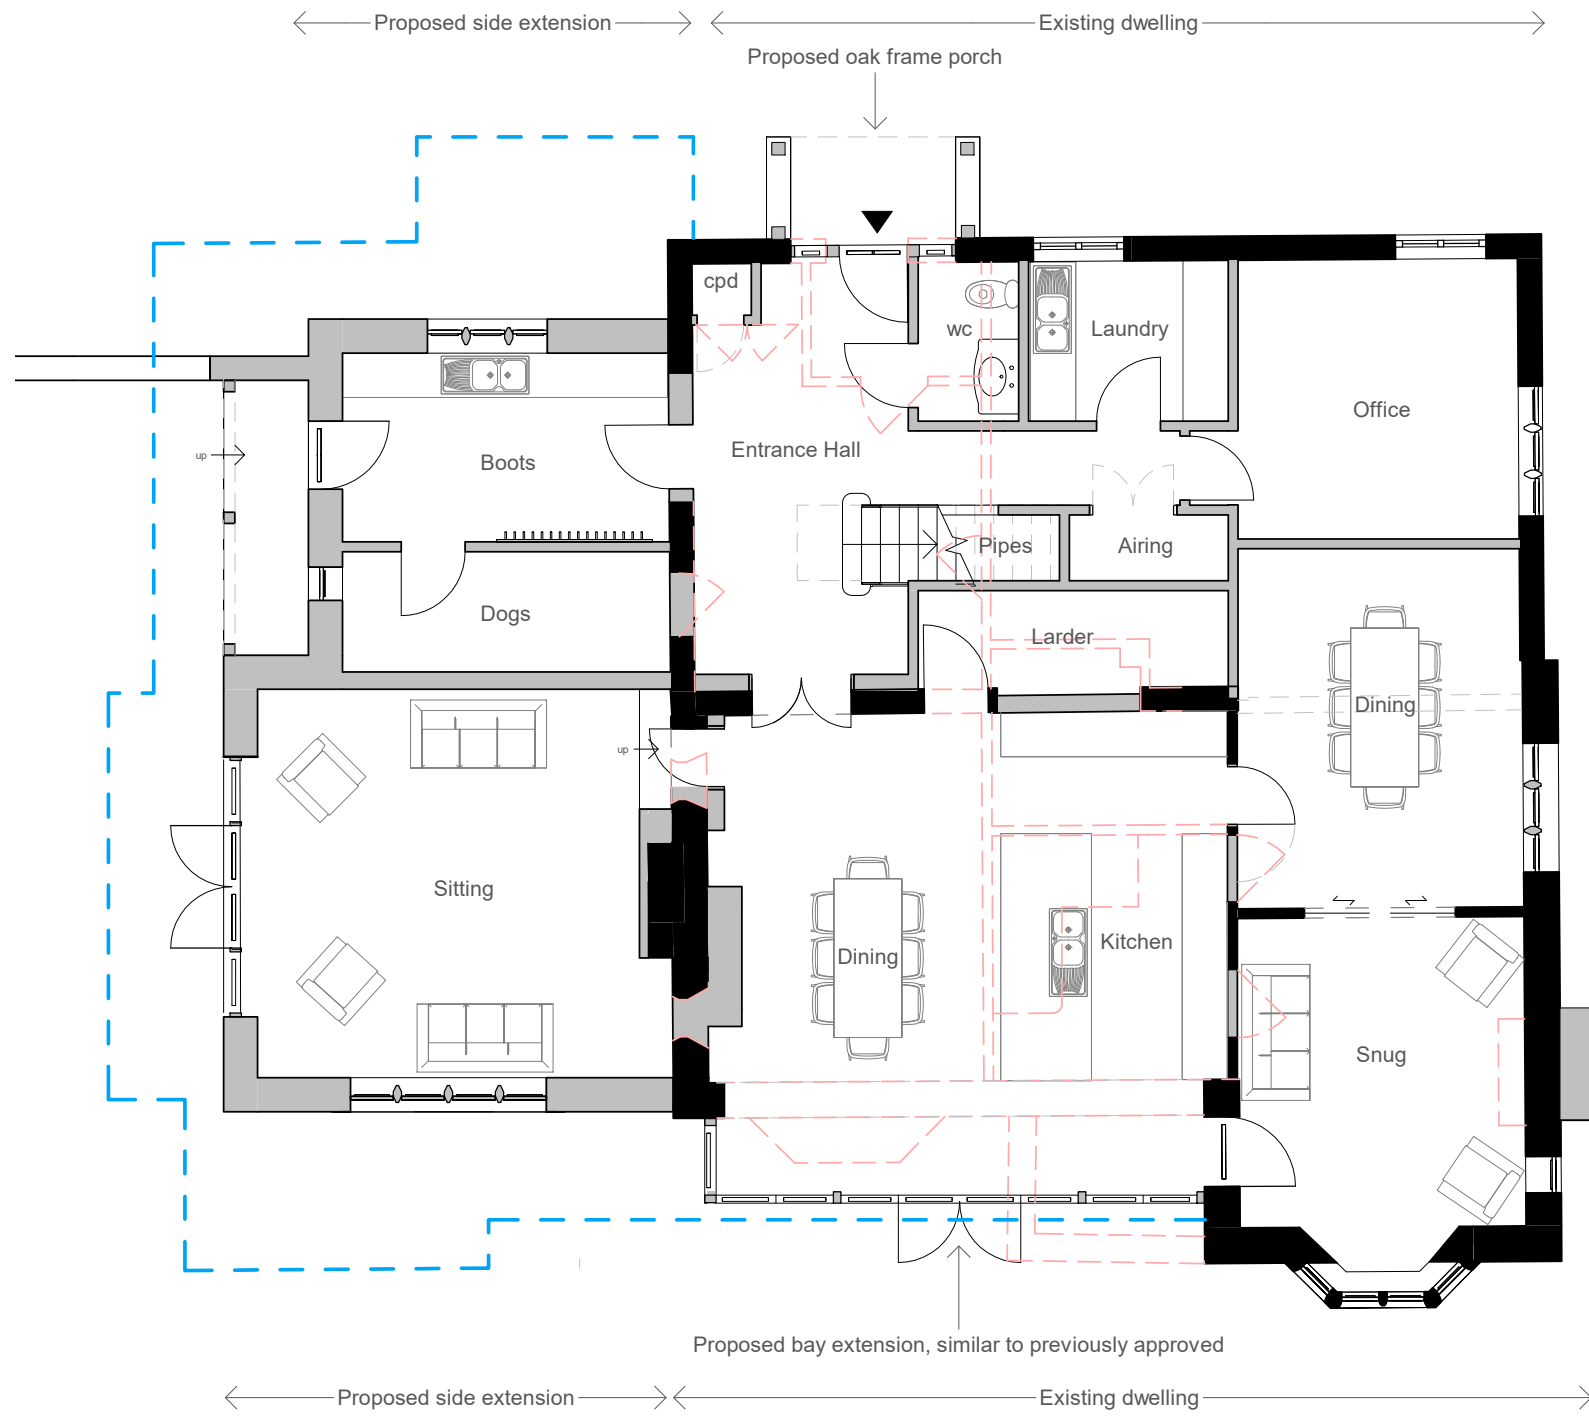

Planning

This drawing has been prepared for workstages up to planning application purposes only and is not intended "for construction". The 'scale bar' should only be used to check the drawing has been reproduced to the correct size. No responsibility can be accepted for errors made by others in "scaling" from this drawing.

Tyack Architects Ltd own copyright of the original design work in the drawings, documents and digital files which cannot be copied, loaned or disclosed without written agreement. Please refer to our Standard Terms of Business.



Tyack Architects Ltd
The Mann Institute
Oxford Street
Moreton-in-Marsh
Gloucestershire
GL56 0LA

t: 01608 650 490
f: 01608 651 863
e: mail@tyackarchitects.com
w: tyackarchitects.com

**Planning
Proposed Plan - Ground**
Shortlands Park Stud, Sibford Ferris.

Mr & Mrs Adams
Scale: 1 : 100@A3
Date: Feb 2021
Drawn/Checked: CB/DG
Drg No: 2960-003
Rev: D