


EXISTING FLOOR PLAN 1:50

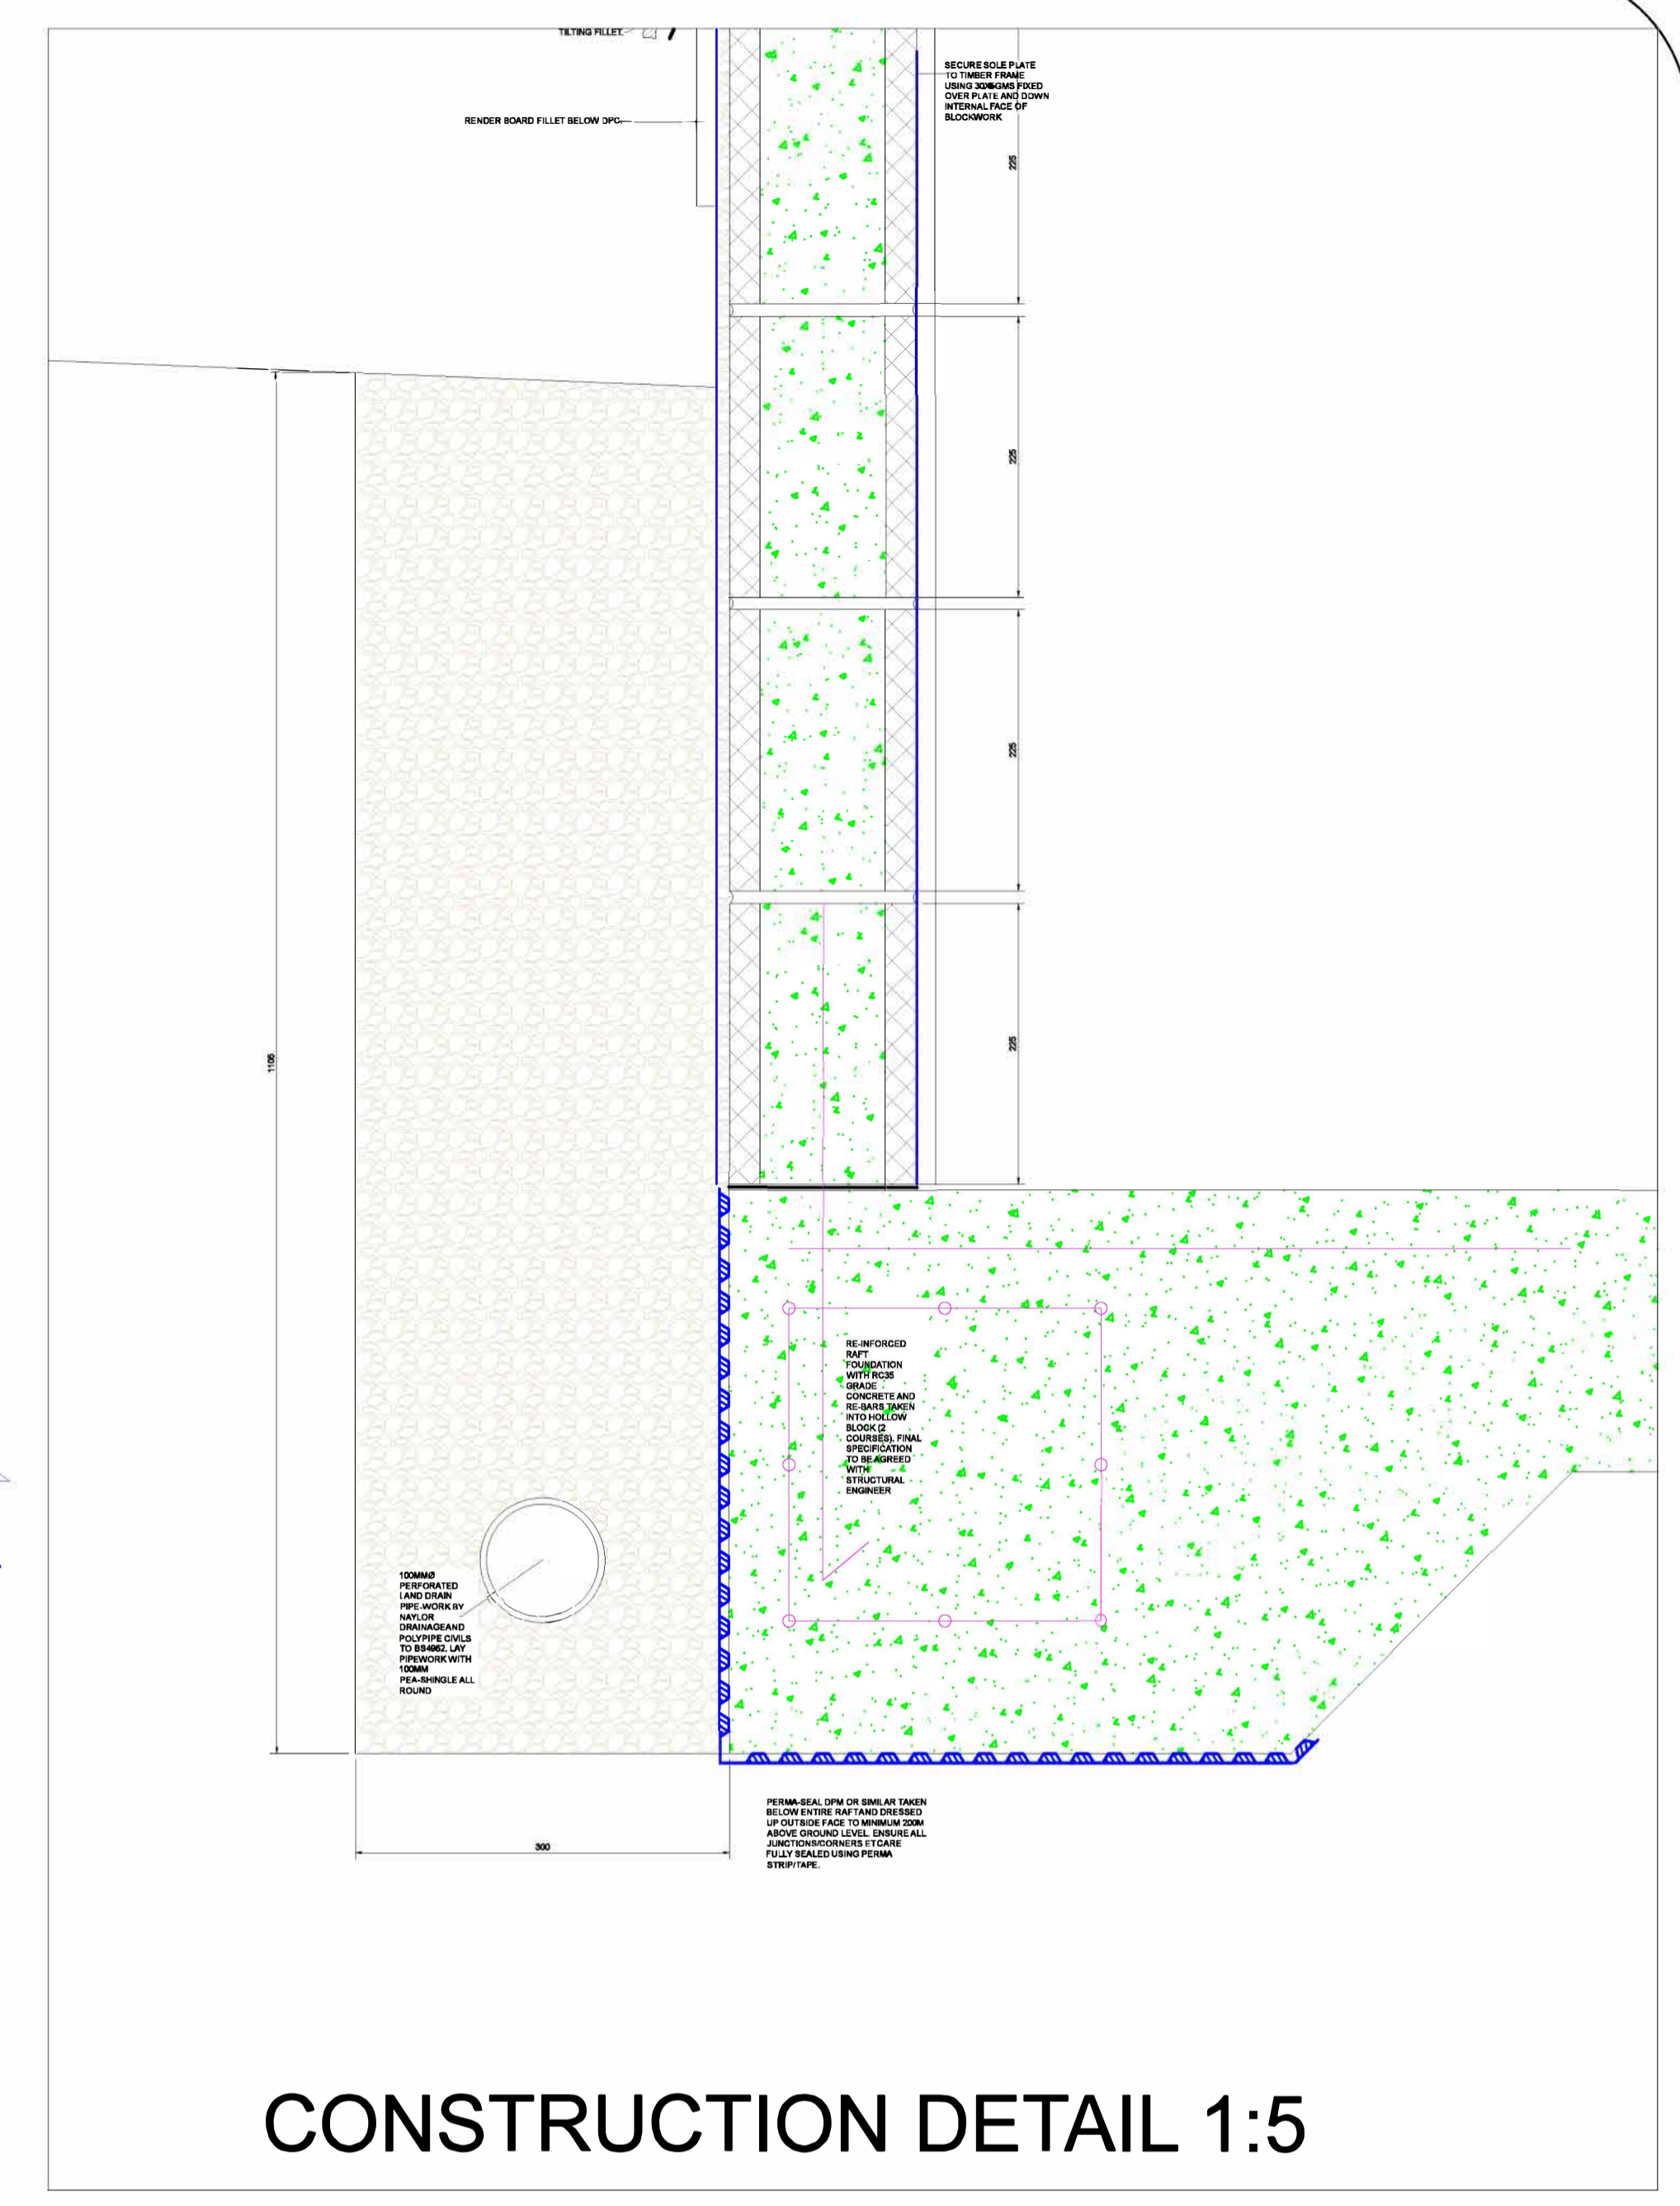

CONSTRUCTION DETAIL 1:5

| | |
|--|----------------------|
| Project Name and Address | |
| THE STABLES MAIN STREET WENDLEBURY OX25 2PR | |
| Project | 730 |
| Date | 28.9.14 |
| Scale | As shown @ A1 |
| Sheet | BREGS1A |