


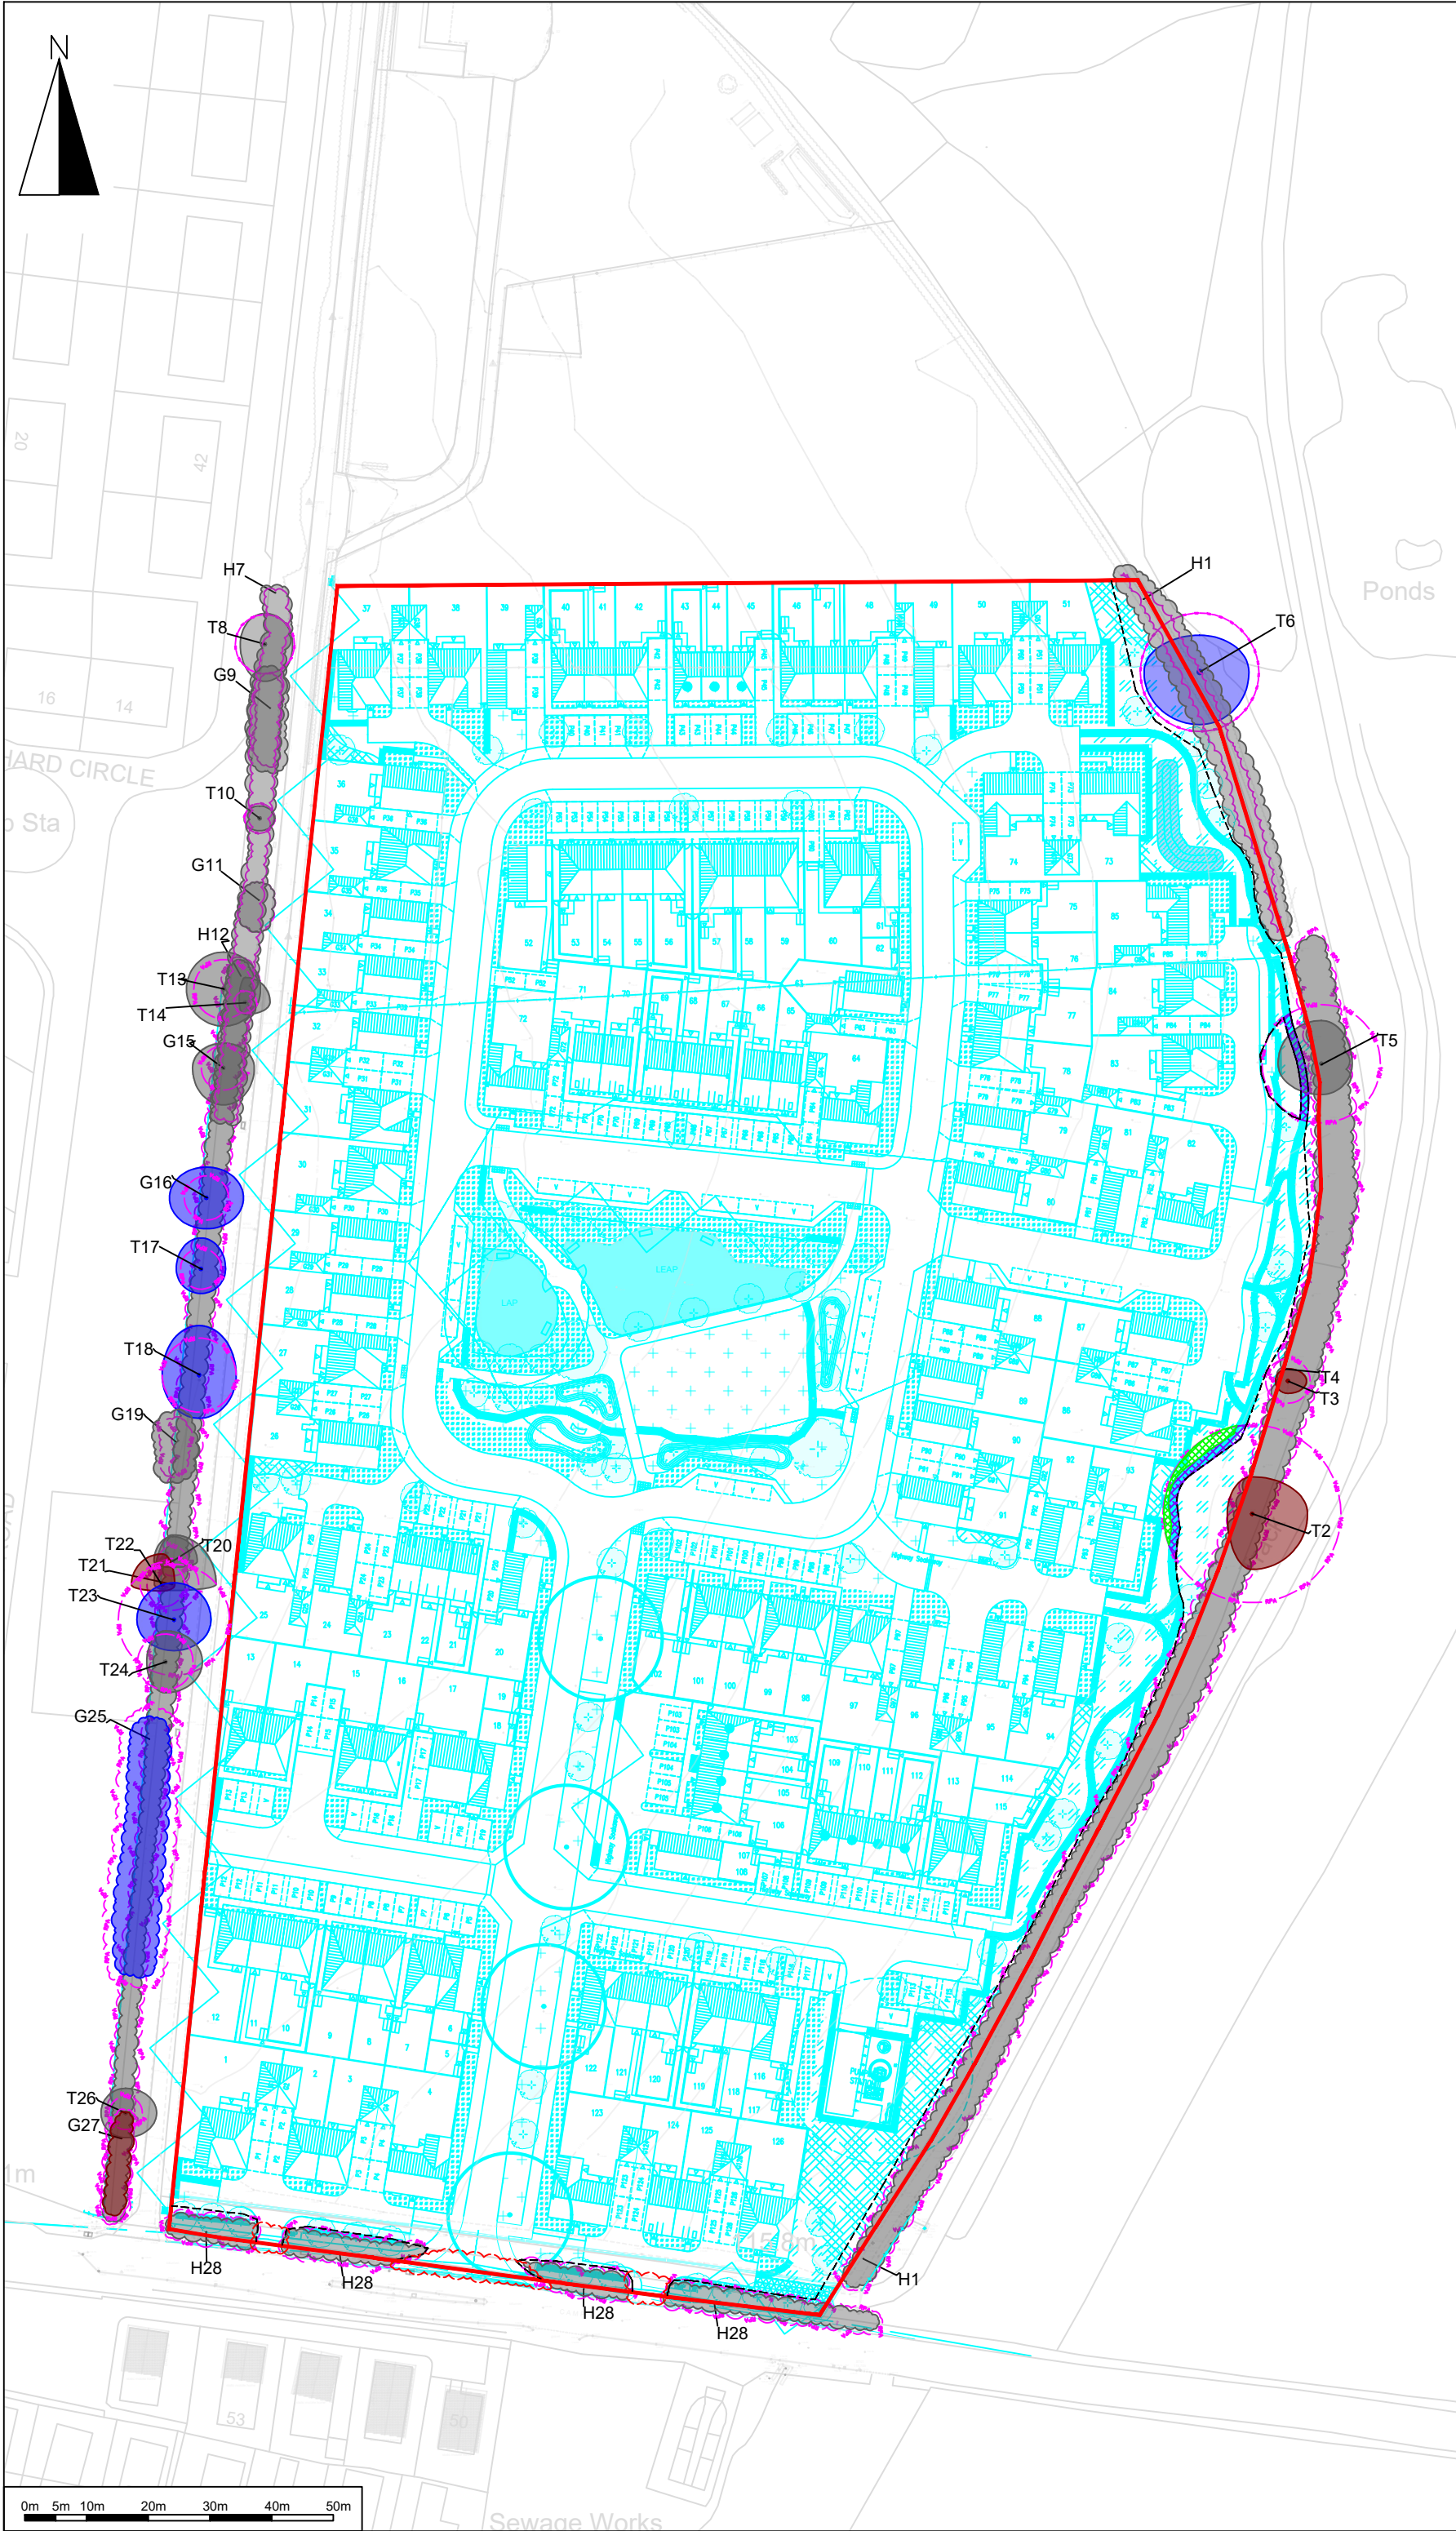

Legend:

Site Boundary

Category A Trees
(Stem and Canopy Spread)

Category B Trees
(Stem and Canopy Spread)

Category C Trees
(Stem and Canopy Spread)

Category U Trees
(Stem and Canopy Spread)

Root Protection Area

Trees to be Removed

Tree Protection Fence

Temporary Ground Protection

Permanent Ground Protection

Existing Layout

Proposed Layout

NICHOLSONS

Leading solutions for the natural environment

TITLE:

Draft Tree Protection Plan

LAYOUT:

Site Overview

PROJECT/SITE:

Land off Camp Road, Upper Heyford

CLIENT:

David Wilson Homes

MAP REF:

22-0729

REVISION:

v4

DATE:

15/09/2023

SCALE:

1:1000@A3

APPROVED BY:

BJ

PRODUCED BY:

SF

Reproduced with the permission of The Controller of His Majesty's Stationary Office Crown Copyright (c) Licence number: 100015654. Nicholsons, The Park, North Aston, Bicester, Oxfordshire, OX25 6HL. Not to be reproduced without the permission of Nicholsons.

7 - 8 Melbourne House
Corbygate Business Park
Weldon, Corby
Northamptonshire NN17 5JG
01536 408840

The Park,
North Aston
Bicester
Oxfordshire OX25 6HL
01869 340342

www.nicholsonsgb.com