


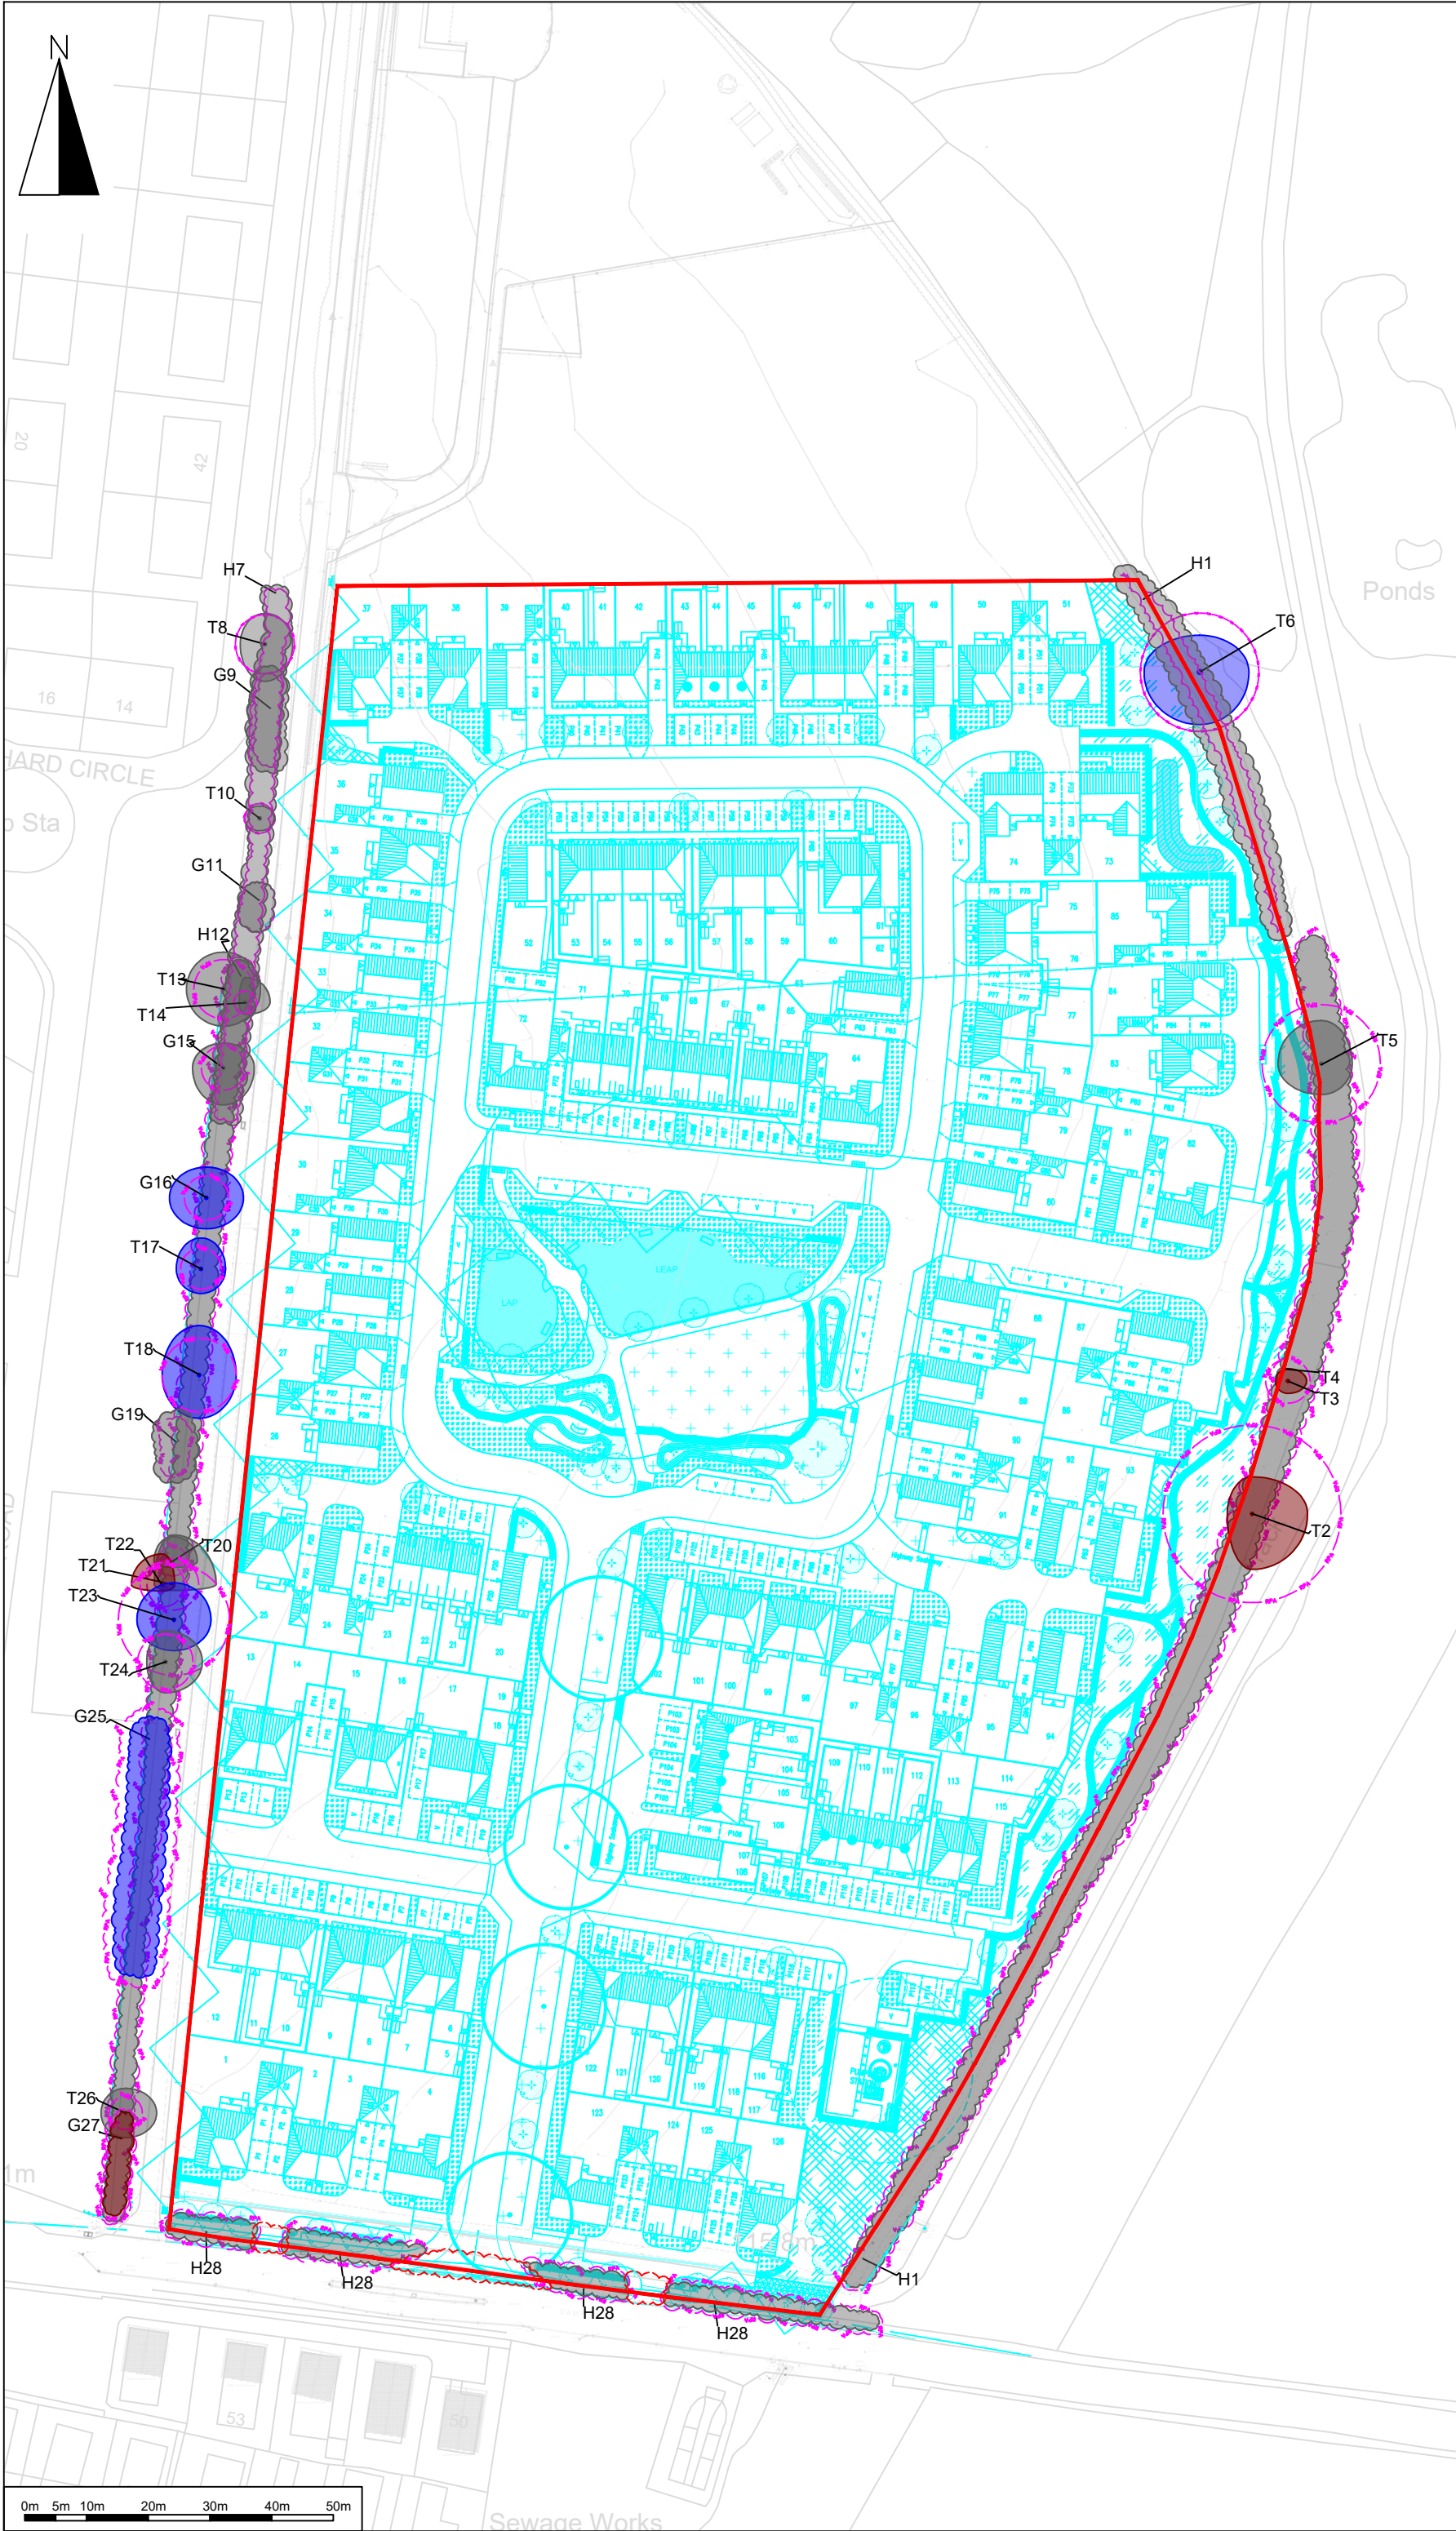

Legend:

- Site Boundary
- Category A Trees (Stem and Canopy Spread)
- Category B Trees (Stem and Canopy Spread)
- Category C Trees (Stem and Canopy Spread)
- Category U Trees (Stem and Canopy Spread)
- Root Protection Area
- Trees to be Removed
- Existing Layout
- Proposed Layout

NICHOLSONS
Leading solutions for the natural environment

TITLE: Arboricultural Impact Plan	
LAYOUT: Site Overview	
PROJECT/SITE: Land off Camp Road, Upper Heyford	
CLIENT: David Wilson Homes	
MAP REF: 22-0728	
REVISION: v4	
DATE: 15/09/2023	SCALE: 1:1000@A3
APPROVED BY: BJ	PRODUCED BY: SF

Reproduced with the permission of The Controller of His Majesty's Stationery Office Crown Copyright (c) Licence number: 100015654. Nicholsons, The Park, North Aston, Bicester, Oxfordshire, OX25 6HL. Not to be reproduced without the permission of Nicholsons.

7 - 8 Melbourne House
Corbygate Business Park
Weldon, Corby
Northamptonshire NN17 5JG
01536 408840

The Park,
North Aston
Bicester
Oxfordshire OX25 6HL
01869 340342

www.nicholsonsgb.com