


Ponds

KEY:

20 miles per hour on-site design speeds requiring 25m sight stopping distance (adjusted for bonnet length) and complying with Oxfordshire County Council (adopting authority) requirements, to be kept clear of any sizeable obstacles over 600mm high.

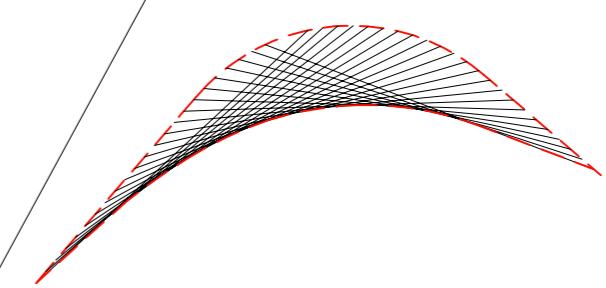

25m forward visibility envelope – reduced to 17m for speed control bends, as agreed with OCC Highways during pre-application discussions.

On-site 2.4 x 25m junction visibility splay, to be kept clear of any sizeable obstacles over 600mm high.

NB: OCC pre-application advice / statement that Manual for Streets visibility splay requirements are applicable for accesses onto Camp Road confirmed, therefore 30mph 2.4 x 43m visibility splays indicated (as promoted for previous planning submissions).

REV. No.	DATE	DESCRIPTION	DRAWN	CHECKED
Client				
Project	Camp Road Upper Heyford		Ipsum Court, 24 The Quadrant, Abingdon Science Park, Abingdon Oxon, OX14 3YS Tel: 01235 555173 Email: mail@mjaconsulting.co.uk	
Title	Visibility Splays – Forward and Junction		Scale: 1:500 @ A1	Status: Preliminary
Drawn: AJW Project Engineer: AJW Drawing Number: 6843-MJA-SW-XX-DR-C-550			Project No: 6843	Date: 01/11/2023
			Rev: P1	

This drawing is the copyright of Michael Jennings Associates Limited and may not be copied, altered or reproduced in any way without their permission.