



12 Rectory Close, OX25 2PG -Location Plan

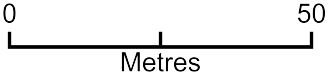

Plan Produced for: Jonathan Harding
Date Produced: 01 Sep 2022
Plan Reference Number: TQRQM22244201613031
Scale: 1:1250 @ A4

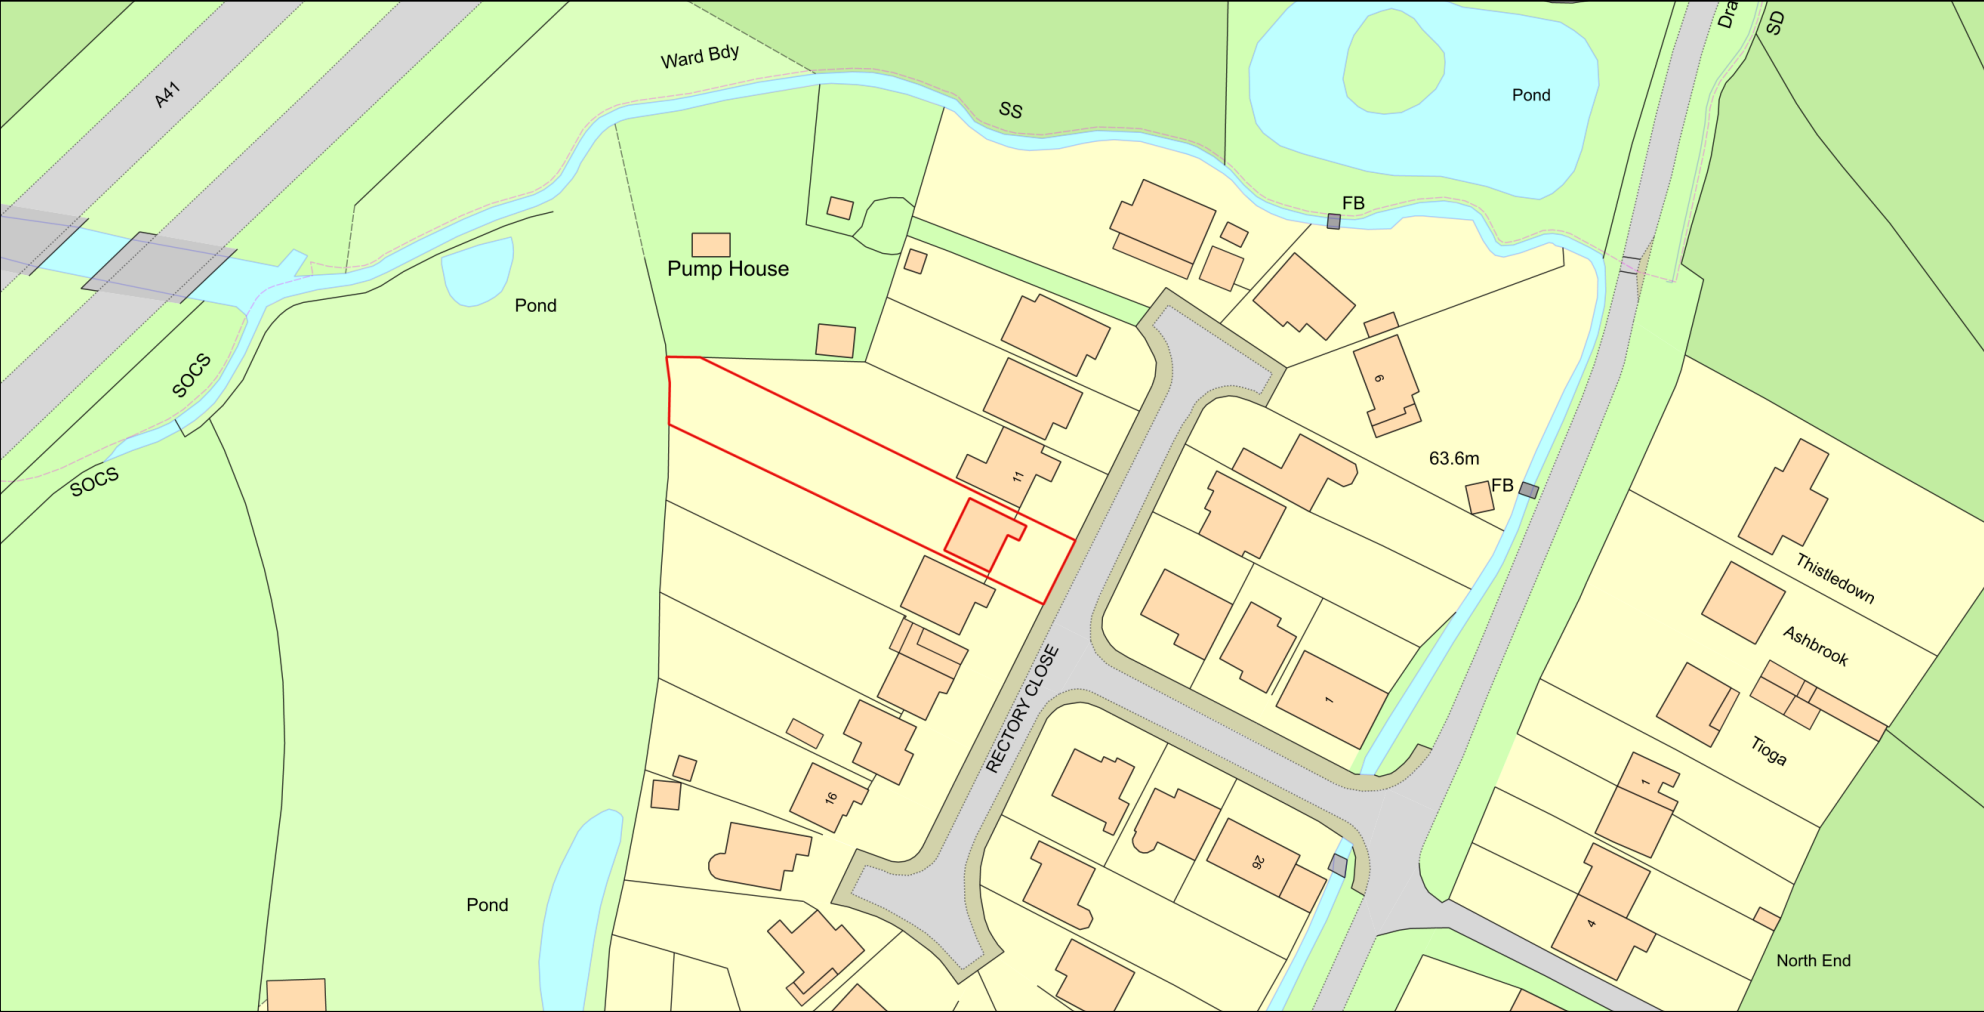