



**35° Pitch**

Scale 1:20

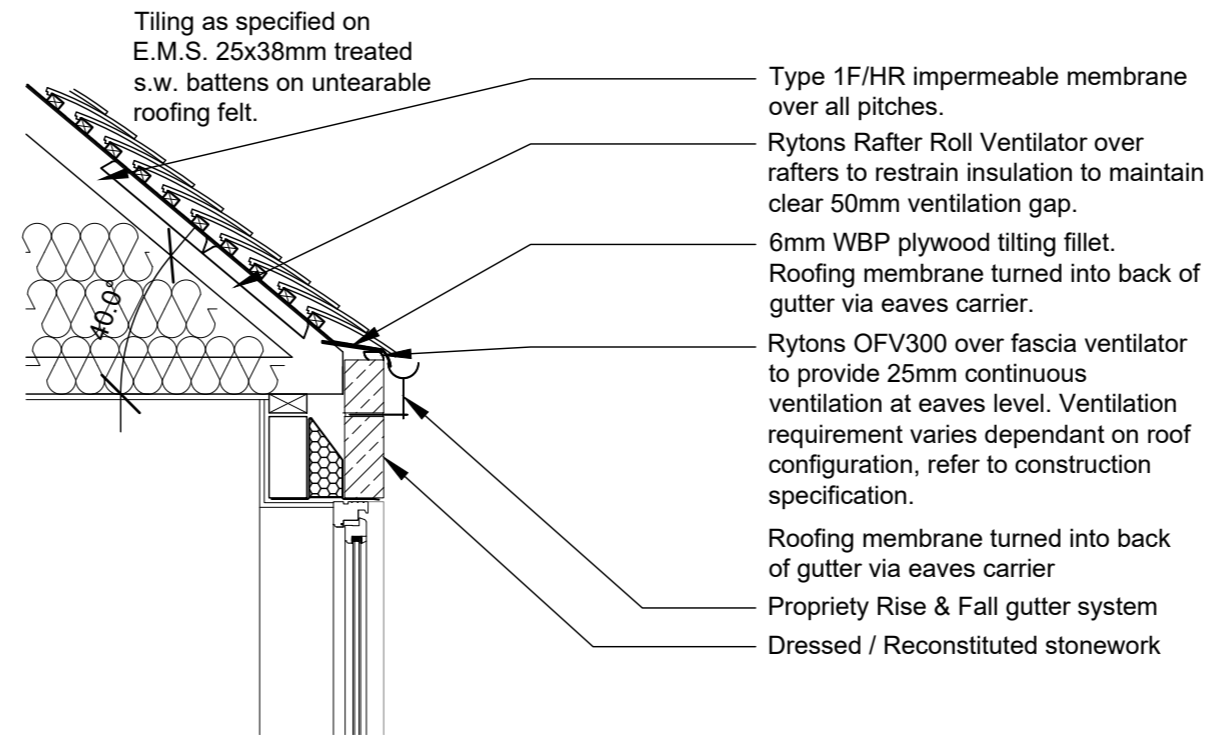


**40° Pitch**

Scale 1:20

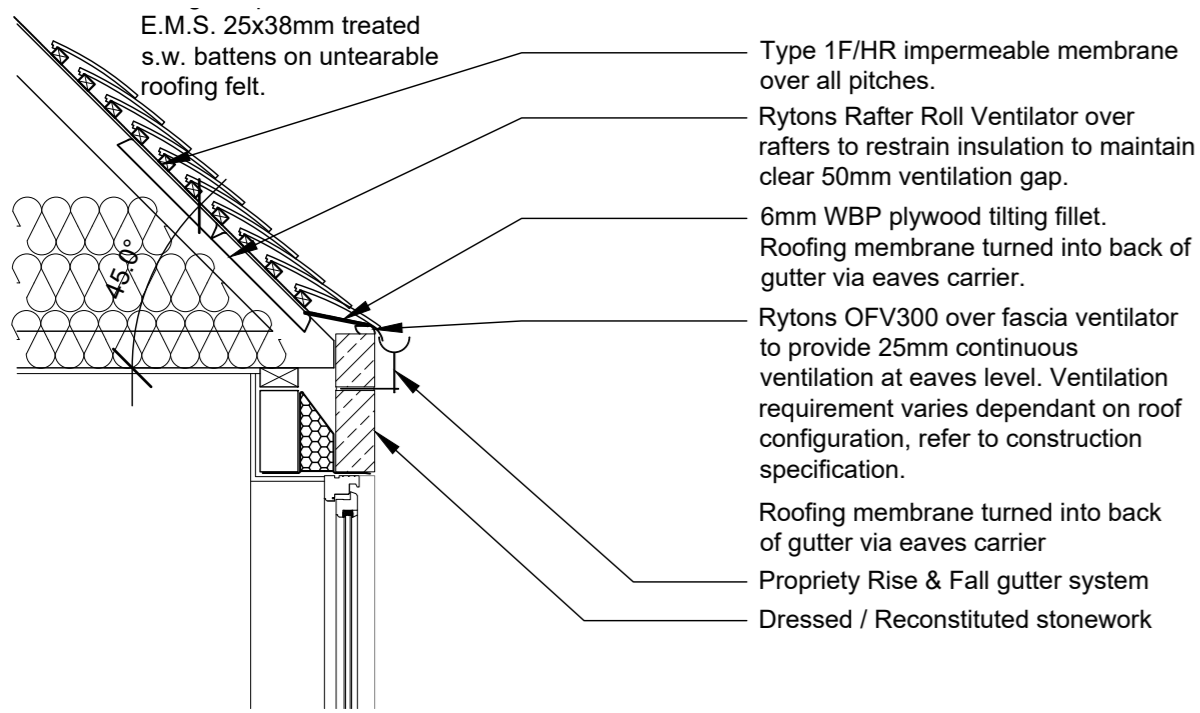


**45° Pitch**

Scale 1:20

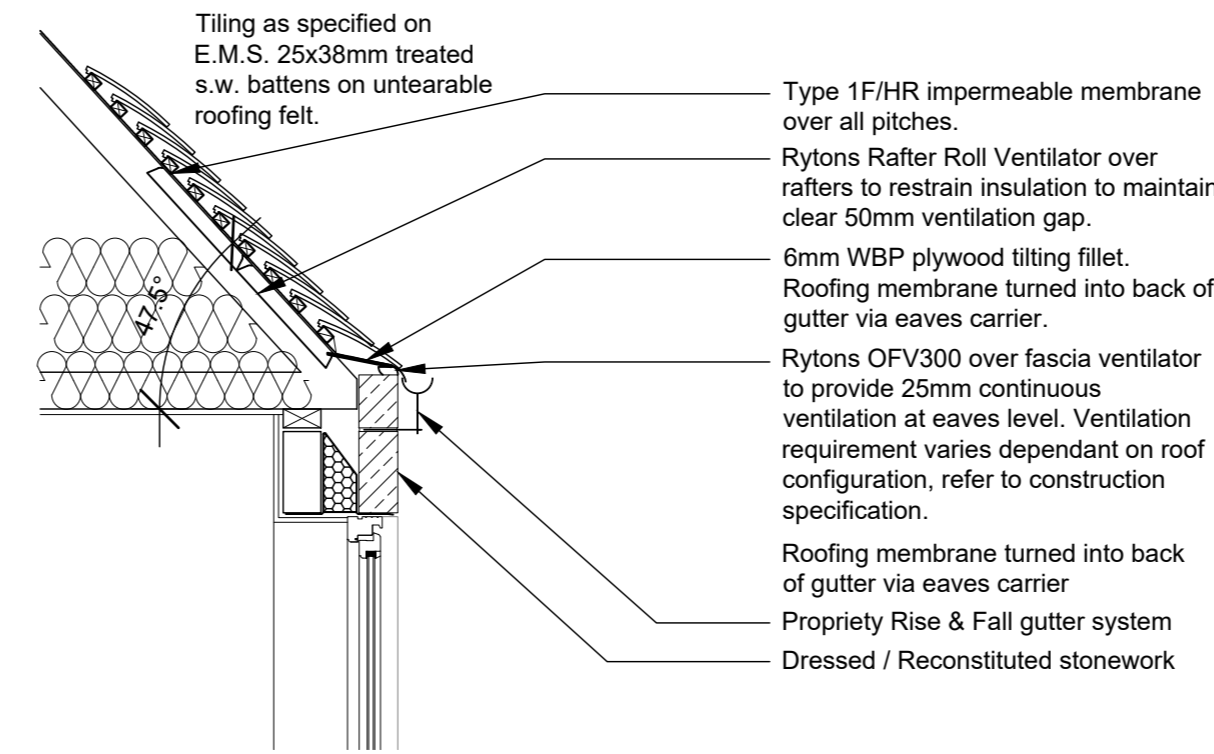


**47.5° Pitch**

Scale 1:20

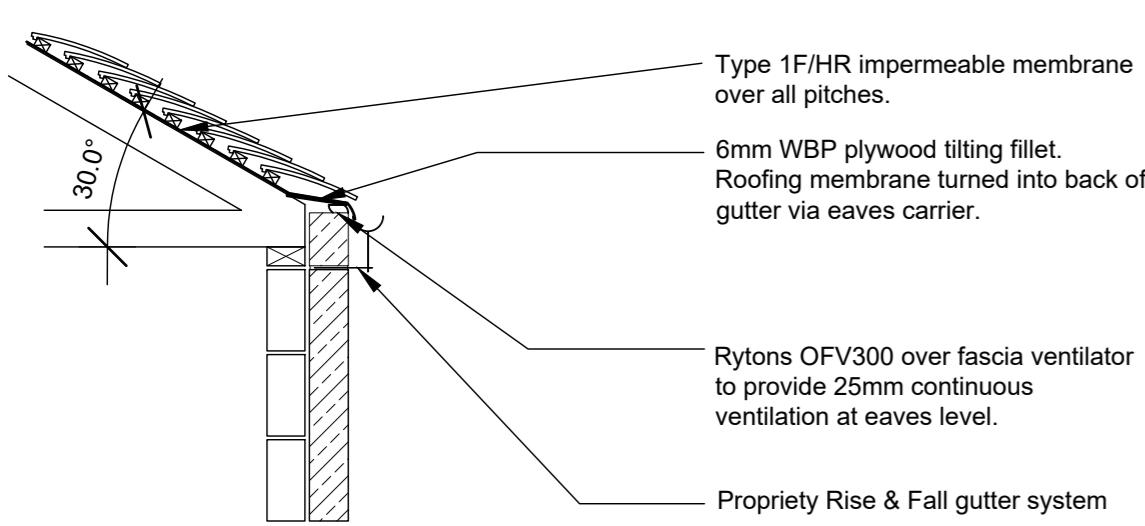


**30° Pitch Garage Detail**

Scale 1:20

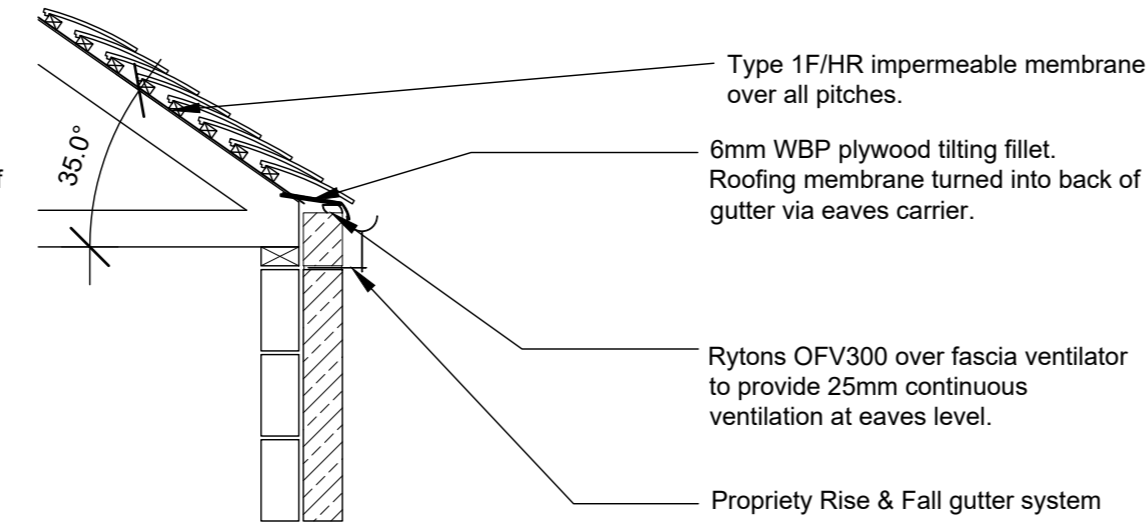

**35° Pitch Garage Detail**

Scale 1:20

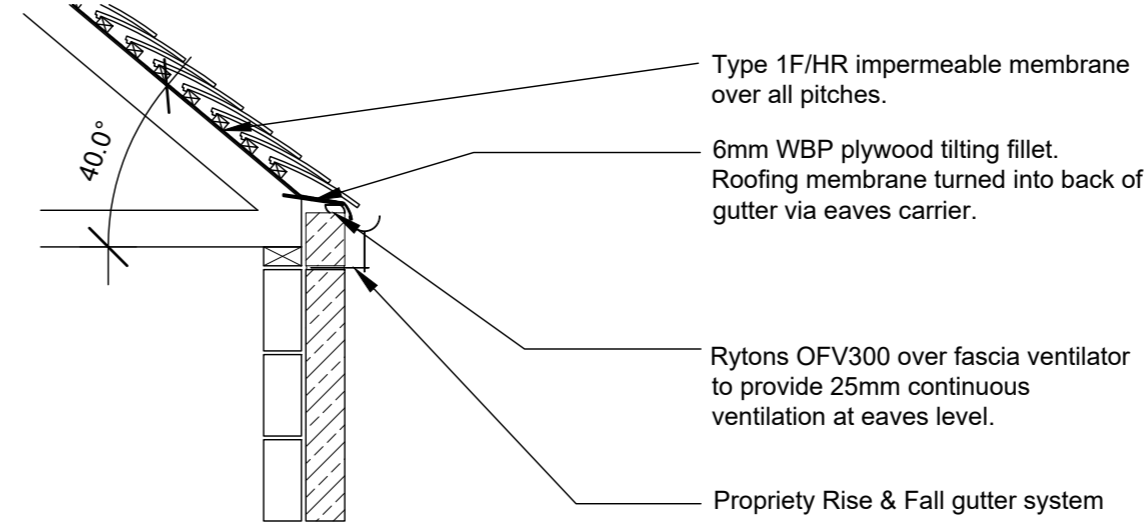


**40° Pitch Garage Detail**

Scale 1:20

Notes  
 All dimensions to be checked on site prior to the commencement of construction and any discrepancy should be reported to the Site Manager.  
 This drawing may not be reproduced in any part or form without written consent.  
 All copyrights reserved.  
 Sub-Contractors MUST ensure that they have the latest issue drawing before they commence work on site.

Rev	Date	Description	Init.
A	21.03.23	Updated to show Rise & Fall Brackets	GH

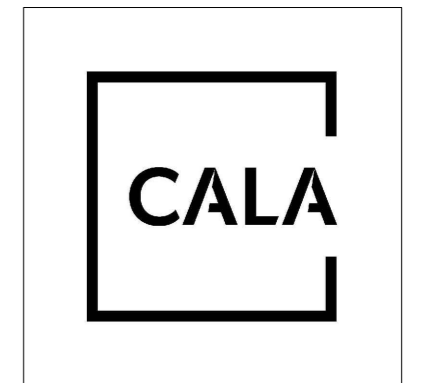

Job title  
**FEWCOTT ROAD,  
 FRITWELL**

Drawing title  
**Clipped Eaves detail  
 in Stonework**

Status  
 Construction

Scale 1:20 @ A2 Date Mar 2022 Drawn GH

Dwg No. 00217-086-FRITWELL Rev. A