



**Elevation**  
(scale 1:20)

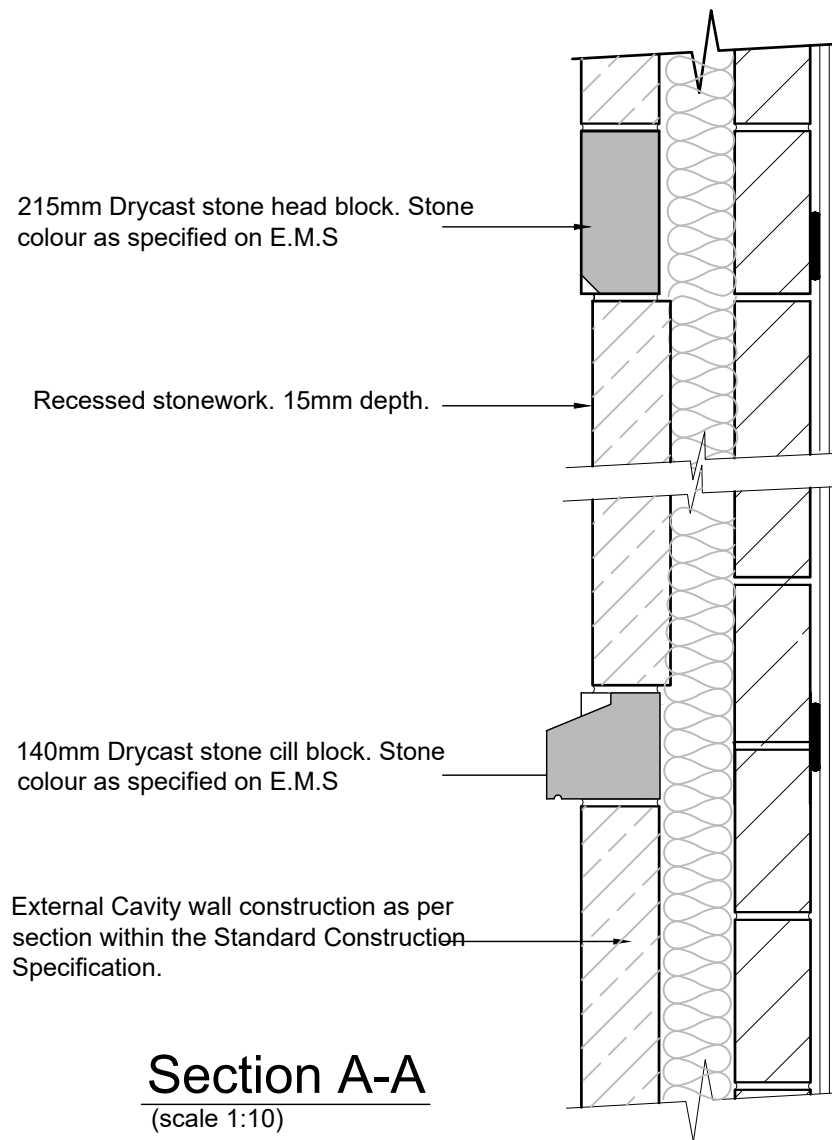

**Section A-A**  
(scale 1:10)

**Notes**  
 All dimensions to be checked on site prior to the commencement of construction and any discrepancy should be reported to the Site Manager.  
 This drawing may not be reproduced in any part or form without written consent.  
 All copyrights reserved.  
 Sub-Contractors MUST ensure that they have the latest issue drawing before they commence work on site.

Rev	Date	Description	Init.

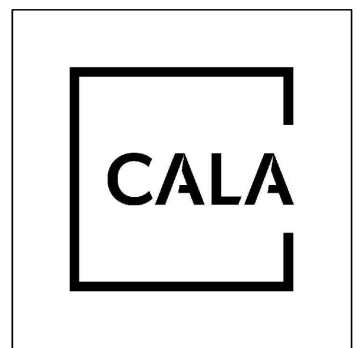

Job title  
**Fewcott Road**  
**Fritwell**

Drawing title  
**Tax Window**  
**Stone Cill**

Scale <b>1:10 @ A3</b>	Drawn <b>GH</b>
Dwg No. <b>00217-203-FRITWELL</b>	Date <b>Sept 2022</b>
	Rev. <b>/</b>