




Scale 1:1250

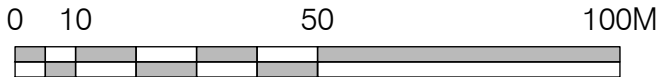

Revision	Date	Description	Drawn
Rev			

Client			
MERCIAN			
Project			
CARE HOME DEVELOPMENT, LONGFORD PARK ROAD, BODICOTE			
Drawing			
SITE LOCATION PLAN			
Scale	Date	Drawn	Checked
1:1250 @A4	01.11.2022	ZK	MP
Job No.	Dwg No.	Revision	Status
5196	LP01		PLANNING



Poplar House Hazell Drive
Newport S.Wales NP108FY
T.+44 (0)1633 81 71 71
www.kwlarchitects.co.uk

This drawing is covered by copyright which remains with KWL Architects Ltd. and must not be reproduced in any form without their express permission. This drawing should not be scaled for construction purposes, use figured dimensions only.