


Figure 3 (ii)

Layout – Proposed Padel Tennis Court at Adderbury Hill Barn

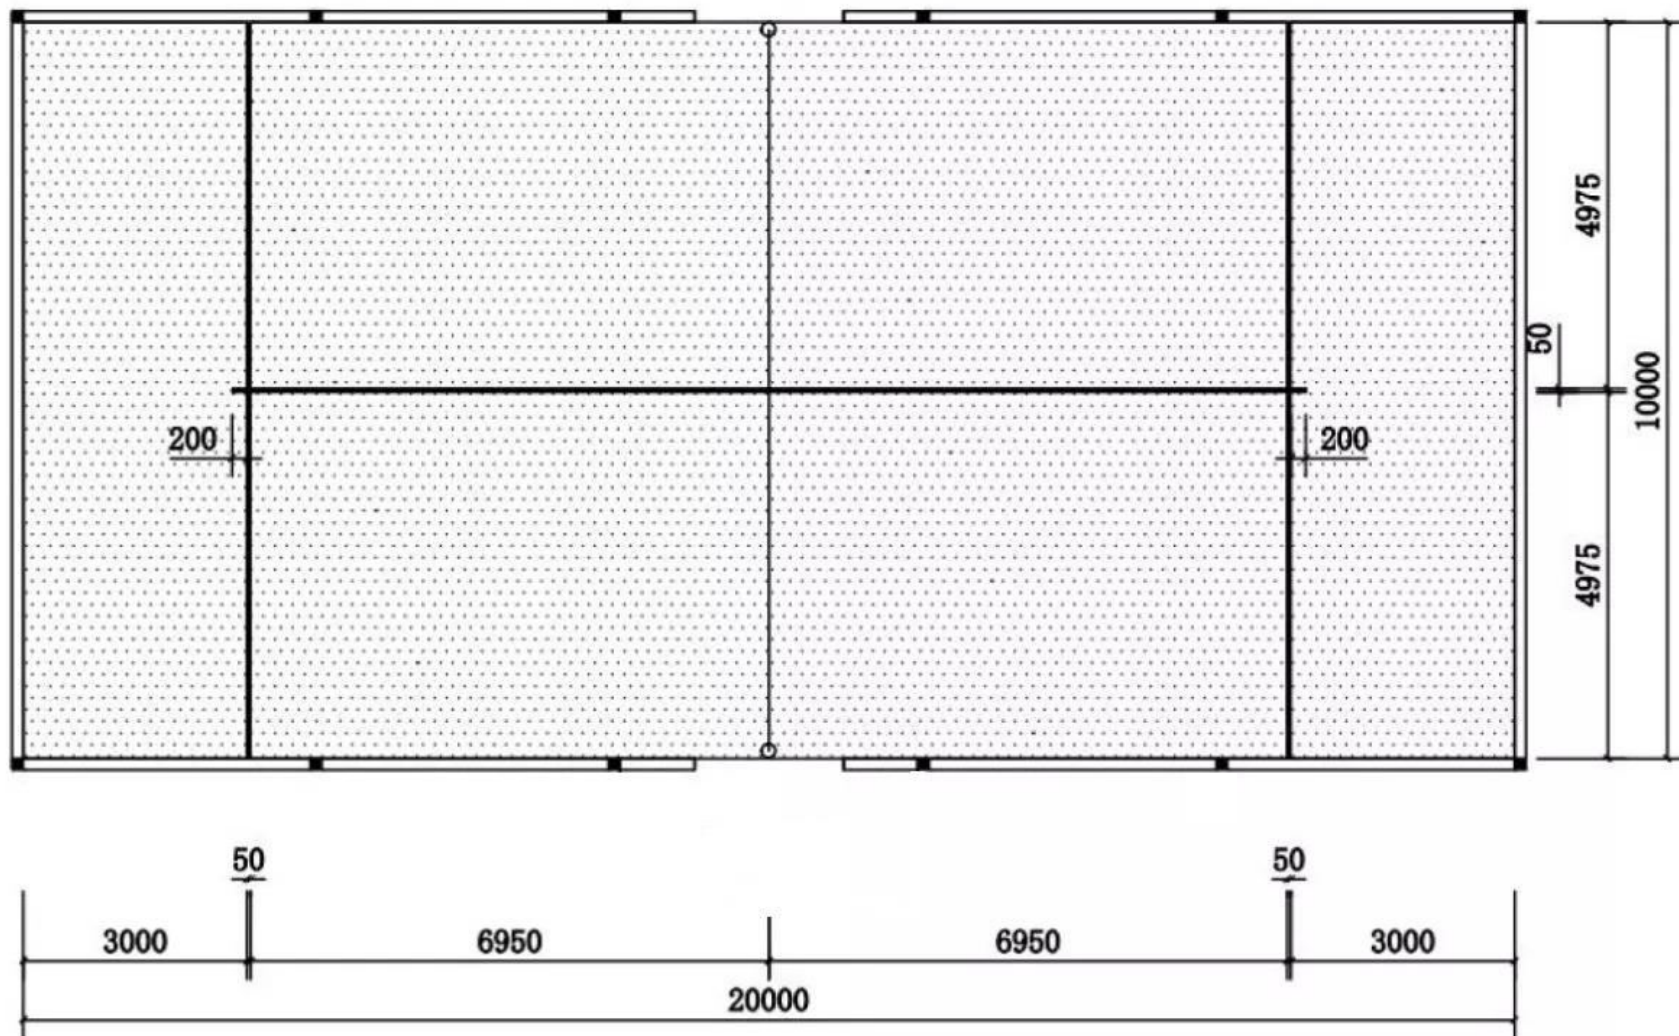

Scale 1:100 @ A4