




- Notes**
1. Do not scale.
 2. All levels and dimensions are to be checked on site before any work commences. All dimensions are in metres unless stated otherwise.
 3. This drawing has been based upon survey information supplied by 1st Horizon & Oak Surveys and Motion cannot guarantee the accuracy of the data provided.
 4. Any discrepancies should be reported to the engineer immediately, so that clarification can be sought prior to the commencement of works.
 5. This drawing should be read in conjunction with all other relevant engineering details, drawings and specification.
 6. All works to be in accordance with the Specification for Highway Works.
 7. The Contractor shall ascertain the depths, sizes and locations of all services to be crossed before excavation commences. Any conflict in levels between new and existing utilities are to be notified to the Engineer.
 8. On completion, the Contractor is required to carry out an as-built survey of the completed highway works.
 9. For construction details refer to Motion drawing no. 2109087-S278-0-0801 & 02.
 10. For Longitudinal Sections refer to drawing no. series 2109087-S278-0320.
 11. For Cross Sections refer to drawing no series 2109087-S278-0331-0335.

- Legend**
- Proposed Major Contours
 - Proposed Minor Contours
 - Existing Major Contours
 - Existing Minor Contours
 - Proposed Gradients

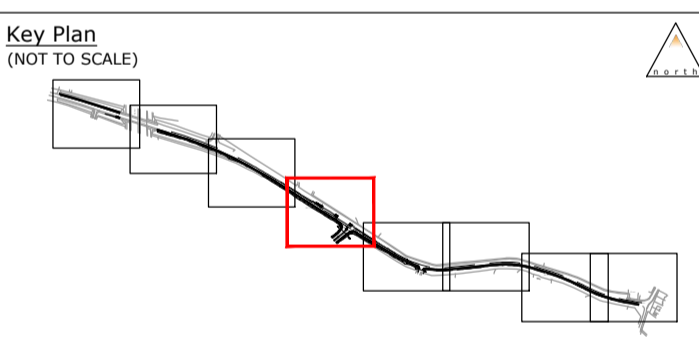

C	Updated in accordance with OCC comments	NH	RS	RM	10/06/2022
B	Updated drawing following RSA	RW	RS	RM	25/03/2022
A	First Issue	RW	RS	RM	11/03/2022
Revision Notes:		Dm	Chk	App	Date

FOR APPROVAL
NOT FOR CONSTRUCTION

motion

84 North Street Guildford Surrey GU1 4AU 01483 531300	9 Greyfriars Road Reading Berkshire RG1 1NU 0118 206 2930	Golden Cross House 8 Duncannon Street London WC2N 4JF 020 7031 8141
---	---	---

www.motion.co.uk

Client: Great Lakes UK Ltd	
Project: Great Wolf Lodge, Bicester	
Title: S278 Highways Works Site Access / A4095 Highway Improvements Proposed Levels - Sheet 4 of 8	
Scale: 1:250	Size: A1
Project No: 2109087	Revision:
Drawing: 2109087-S278-1-0314	C

