



ED01
Section 1:20

ED01
External Elevation 1:20

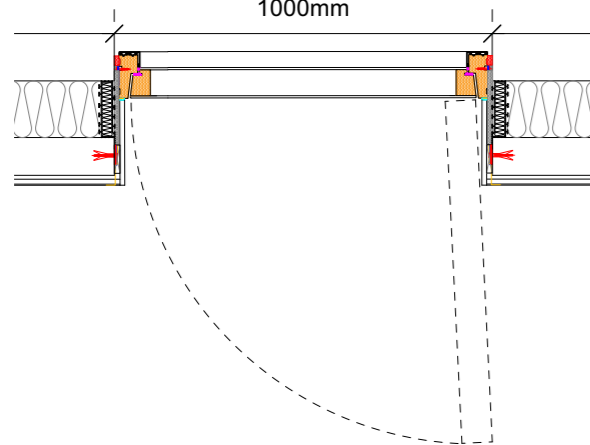


ED01
Plan 1:20

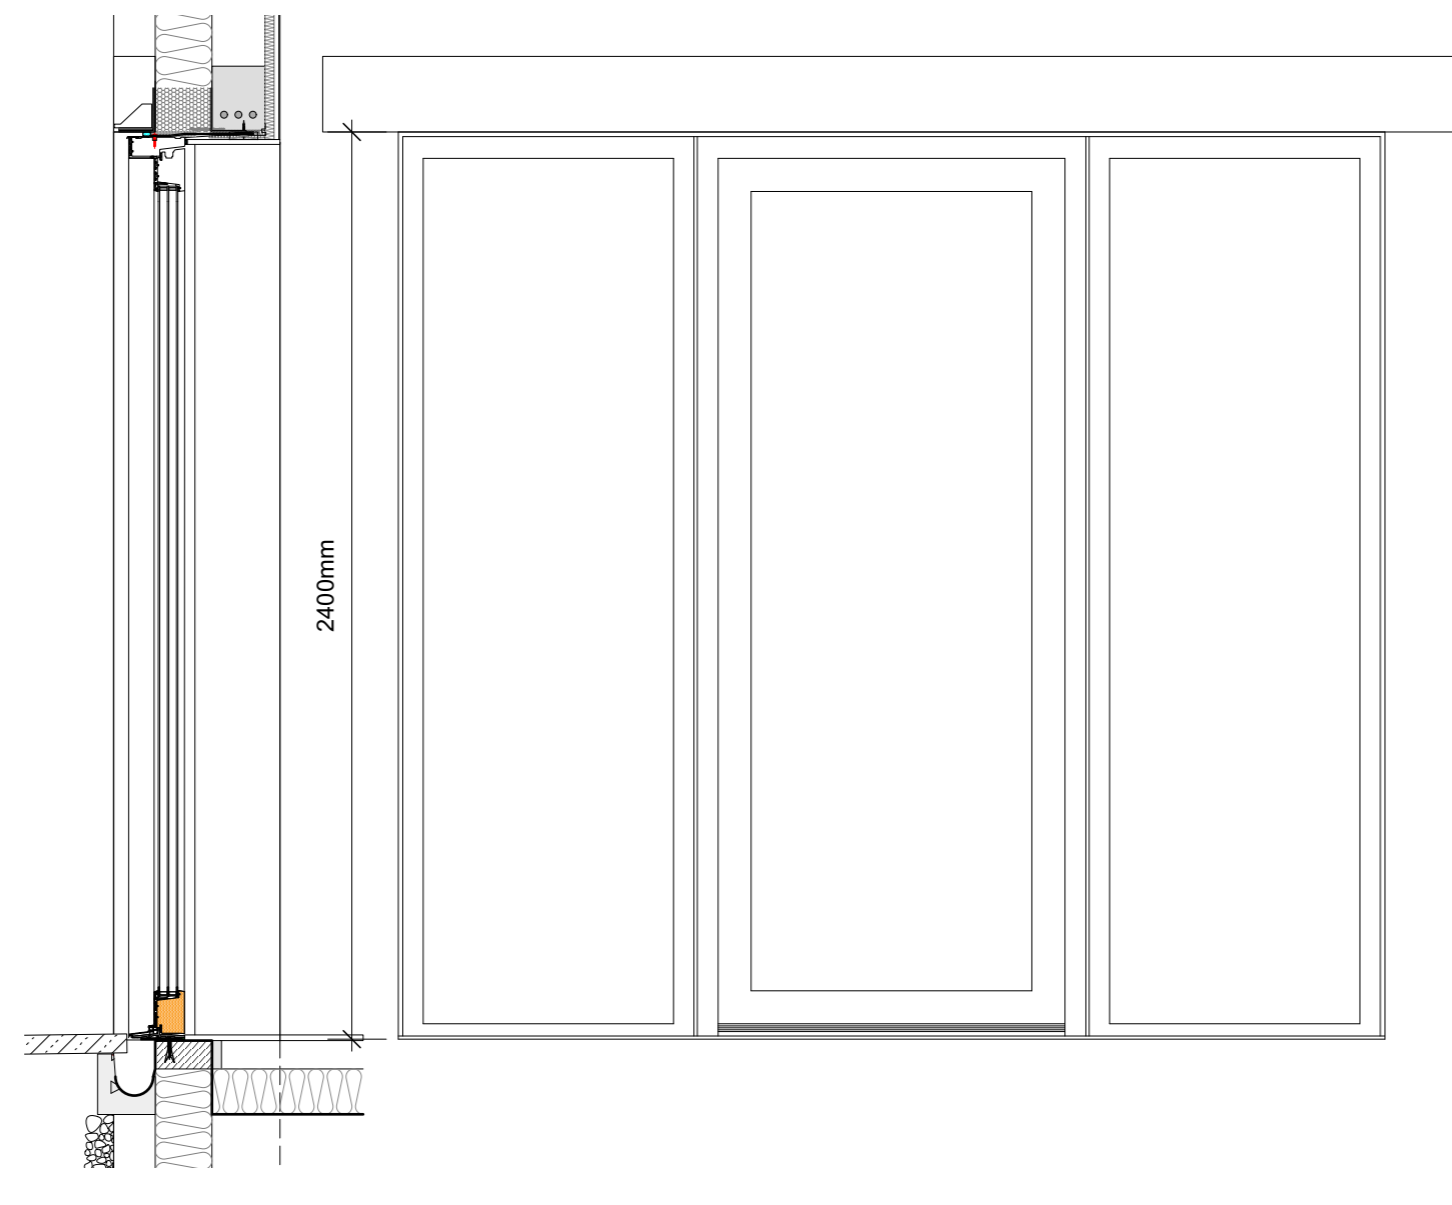


ED02 Front Door
Section 1:20

ED02 Front Door
External Elevation 1:20

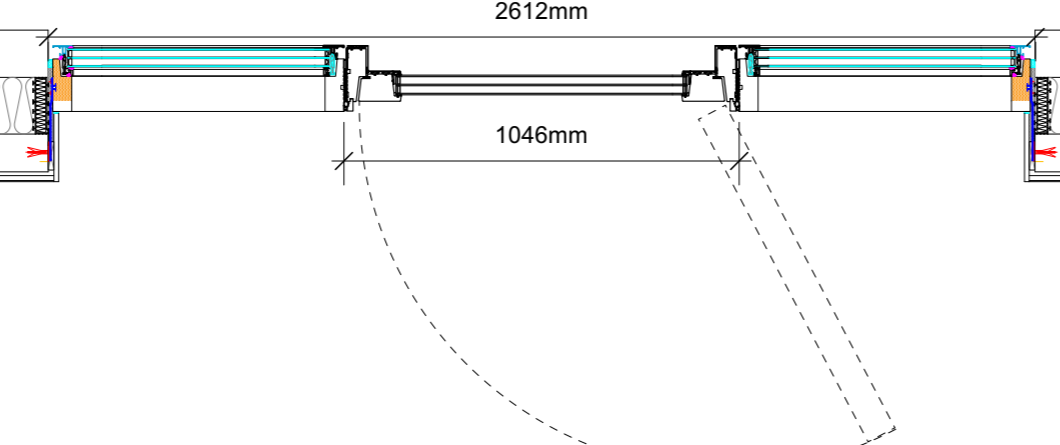


ED02 Front Door
Plan 1:20

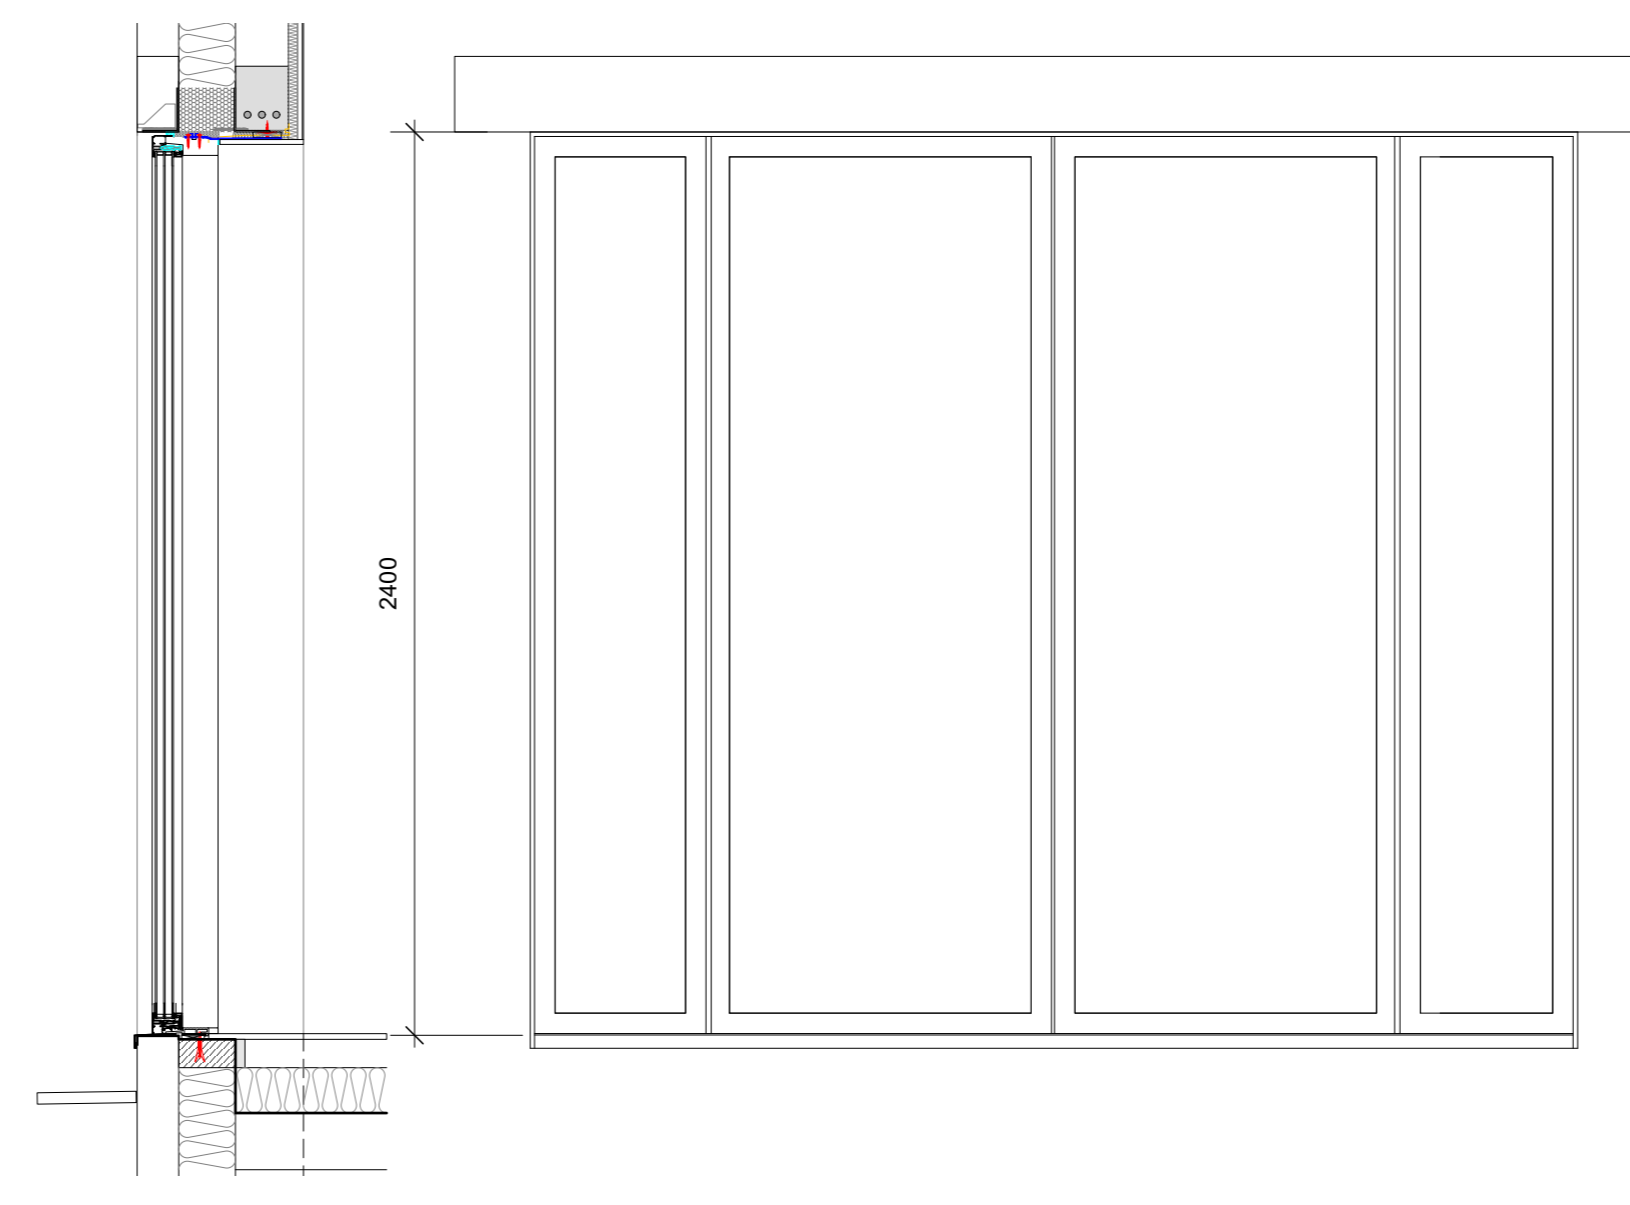


ED03
Section 1:20


ED03
External Elevation 1:20

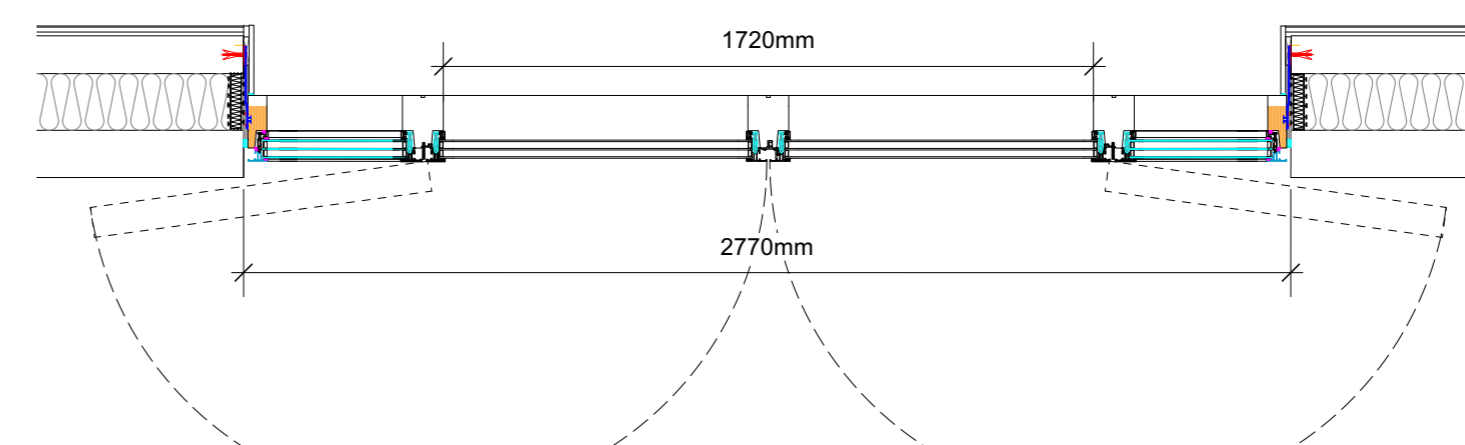


ED03
Plan 1:20

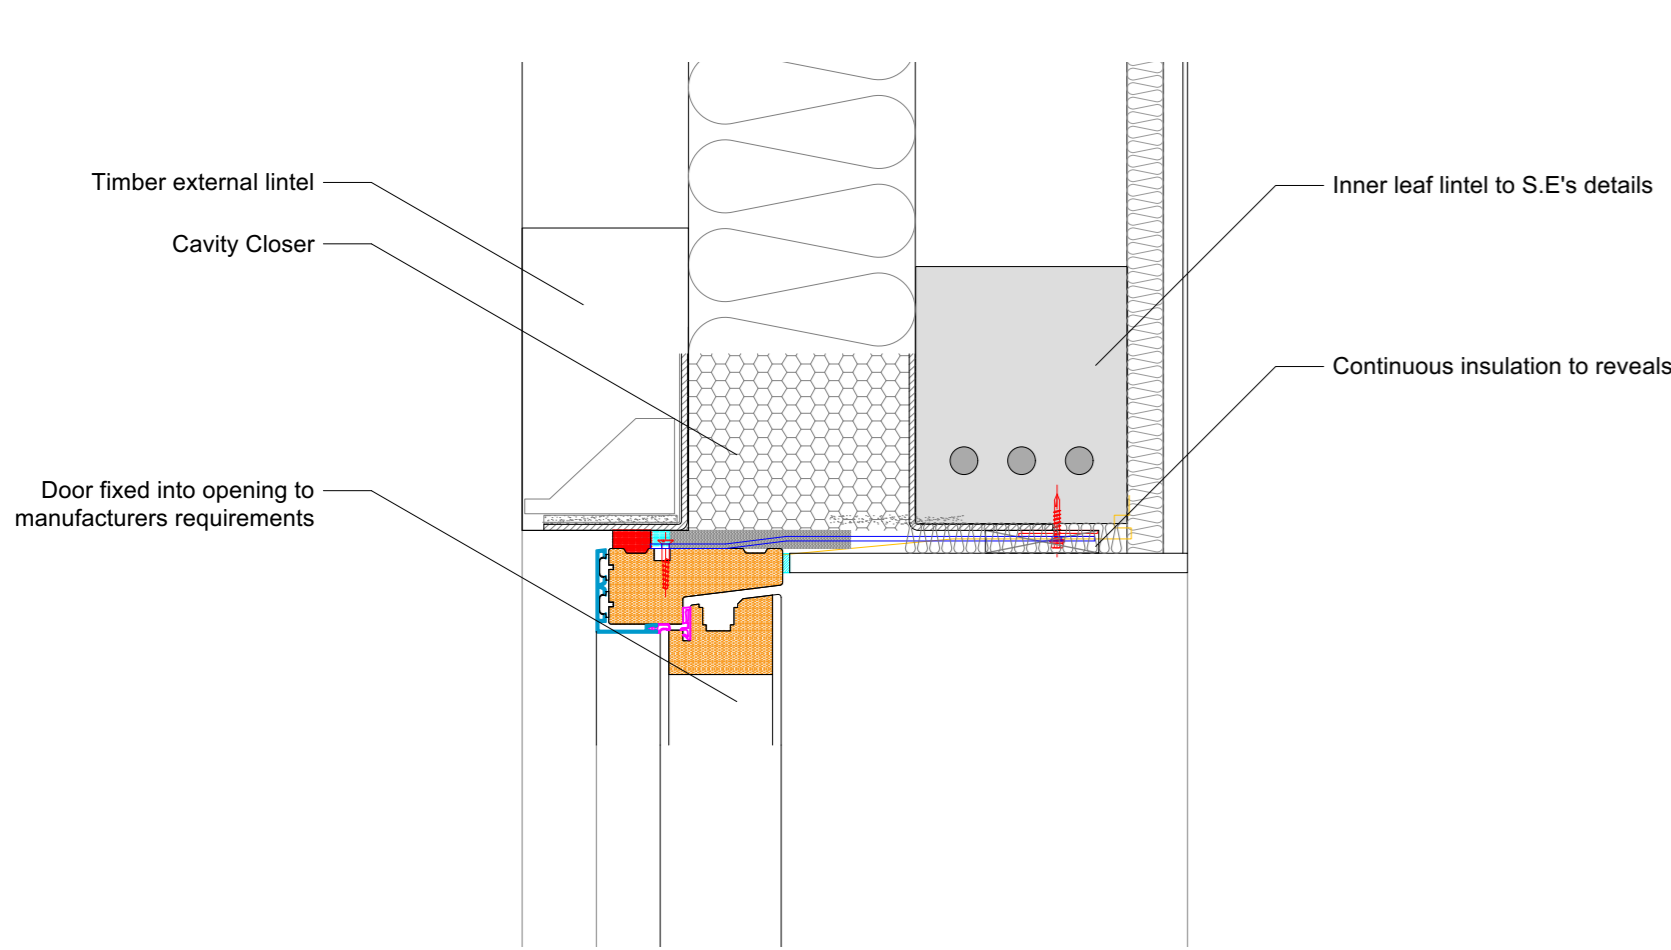

Typical Head Detail 1:5

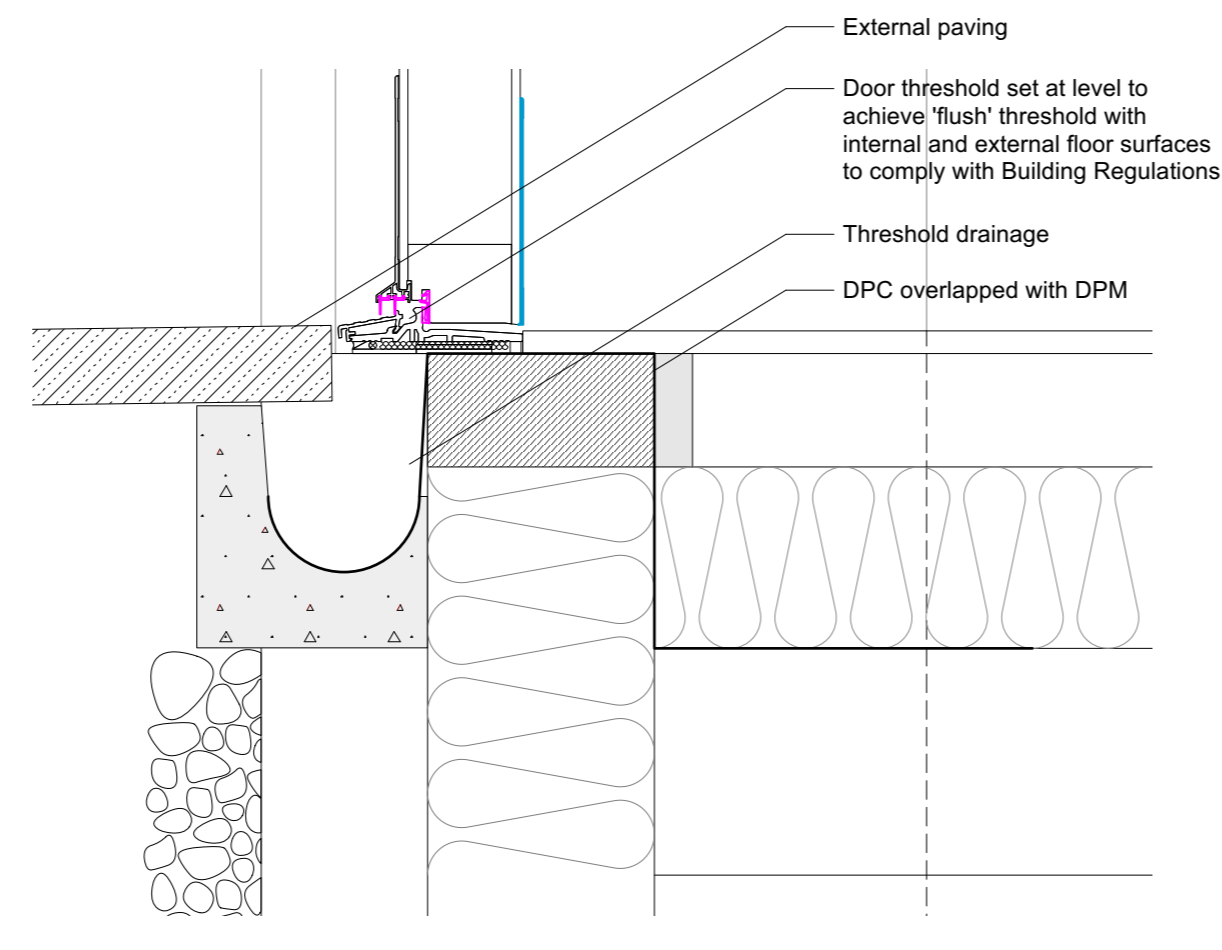

Typical Flush Threshold Detail 1:5

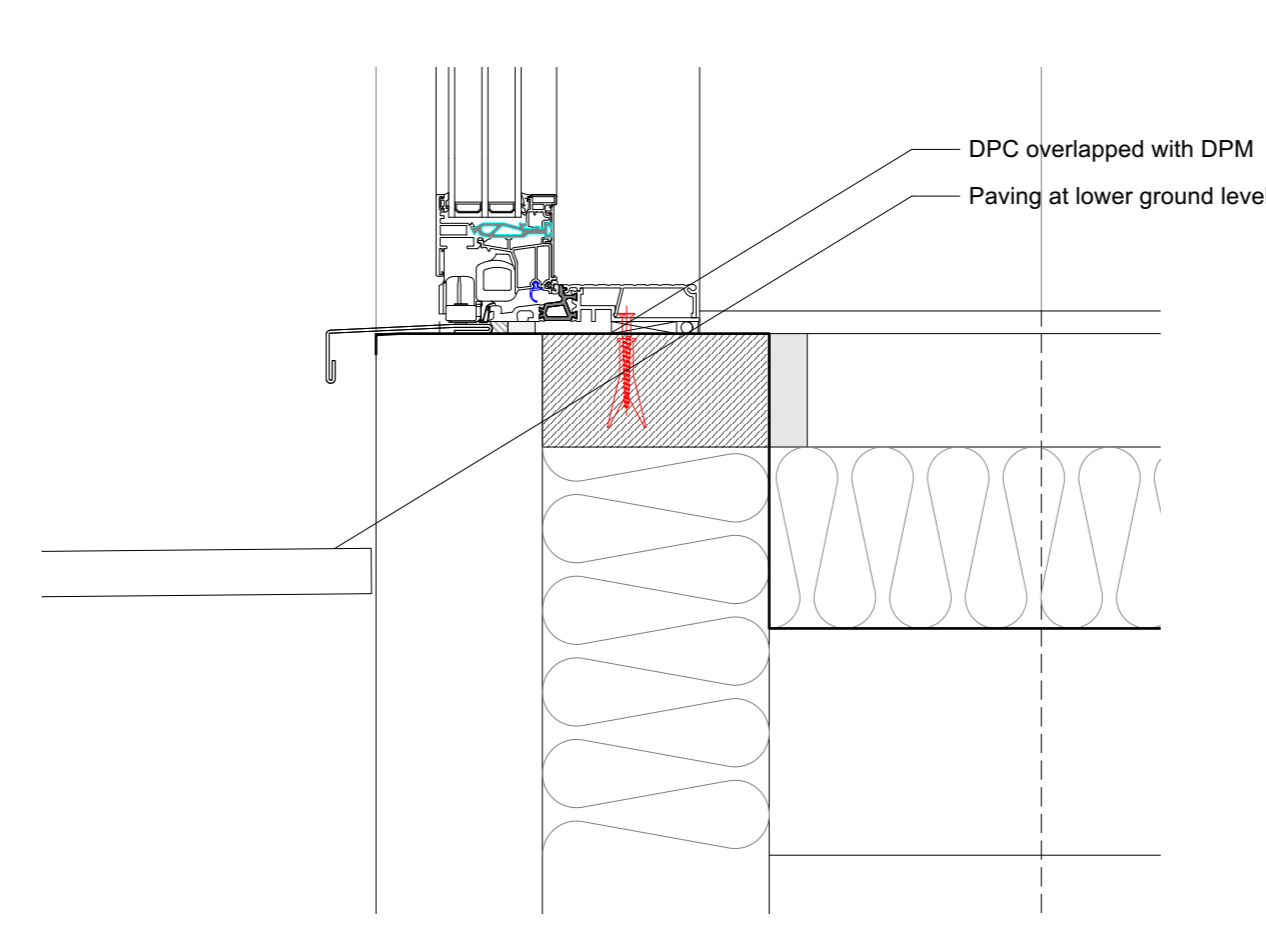

Typical Non Flush Threshold Detail 1:5

- Notes**
1. This drawing remains copyright of Blake Architects Limited and may not be reproduced or copied without consent in writing.
 2. For construction use figured dimensions only.
 3. Any discrepancies between site and drawings to be reported to the architect immediately.
 4. Read in conjunction with all relevant structural and mechanical & electrical engineers drawings.
 5. Survey undertaken by:

REVISIONS				
PROJECT	Crockwell			
ADDRESS	Crockwell House Farm, Manor Road, Great Bourton, OX17 1QT			
DRAWING NUMBER	Blake Architects Limited			
	1 Coves Barn, Winstone, Cirencester Gloucestershire GL7 7JZ [t] 01285 841407 [e] mail@blakearchitects.co.uk www.blakearchitects.co.uk			
TITLE	External Door Details			
DRAWING NUMBER	21.02.04.22			
STATUS	Tender			
DRAWN	CHECKED	DATE	SCALE	REVISION
GY	JN	16.06.22		