




LEGEND
Site

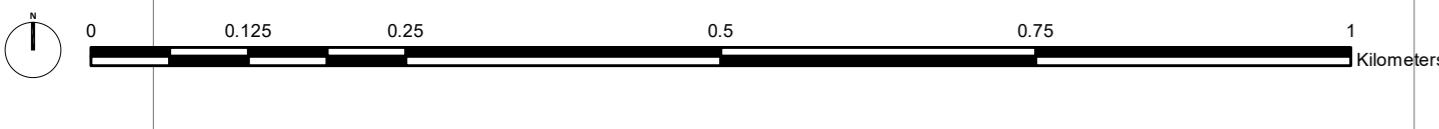

02	Minor revision	02/12/2022
01		07/11/2022
	Issue Details	Date

Client:
JBM Solar
 Project:
Padbury Brook Solar Farm
 Drawing Title:
Site Location Plan B
 Drawing No: 1120022-ADAS-XX-XX-DR-P-8002
 Scale: 1:6,000 at A0
 Drawn by: IH
 Checked by: DH
 Date: 07/11/2022

© Crown copyright and database rights (2022) OS 0100068006
 For reference purposes only. No further copies may be made.
 ADAS, 100 Park House, Milton Park,
 Milton, Oxfordshire, OX14 4RN
 Tel: 01235 333600
 © RSK ADAS LTD

