
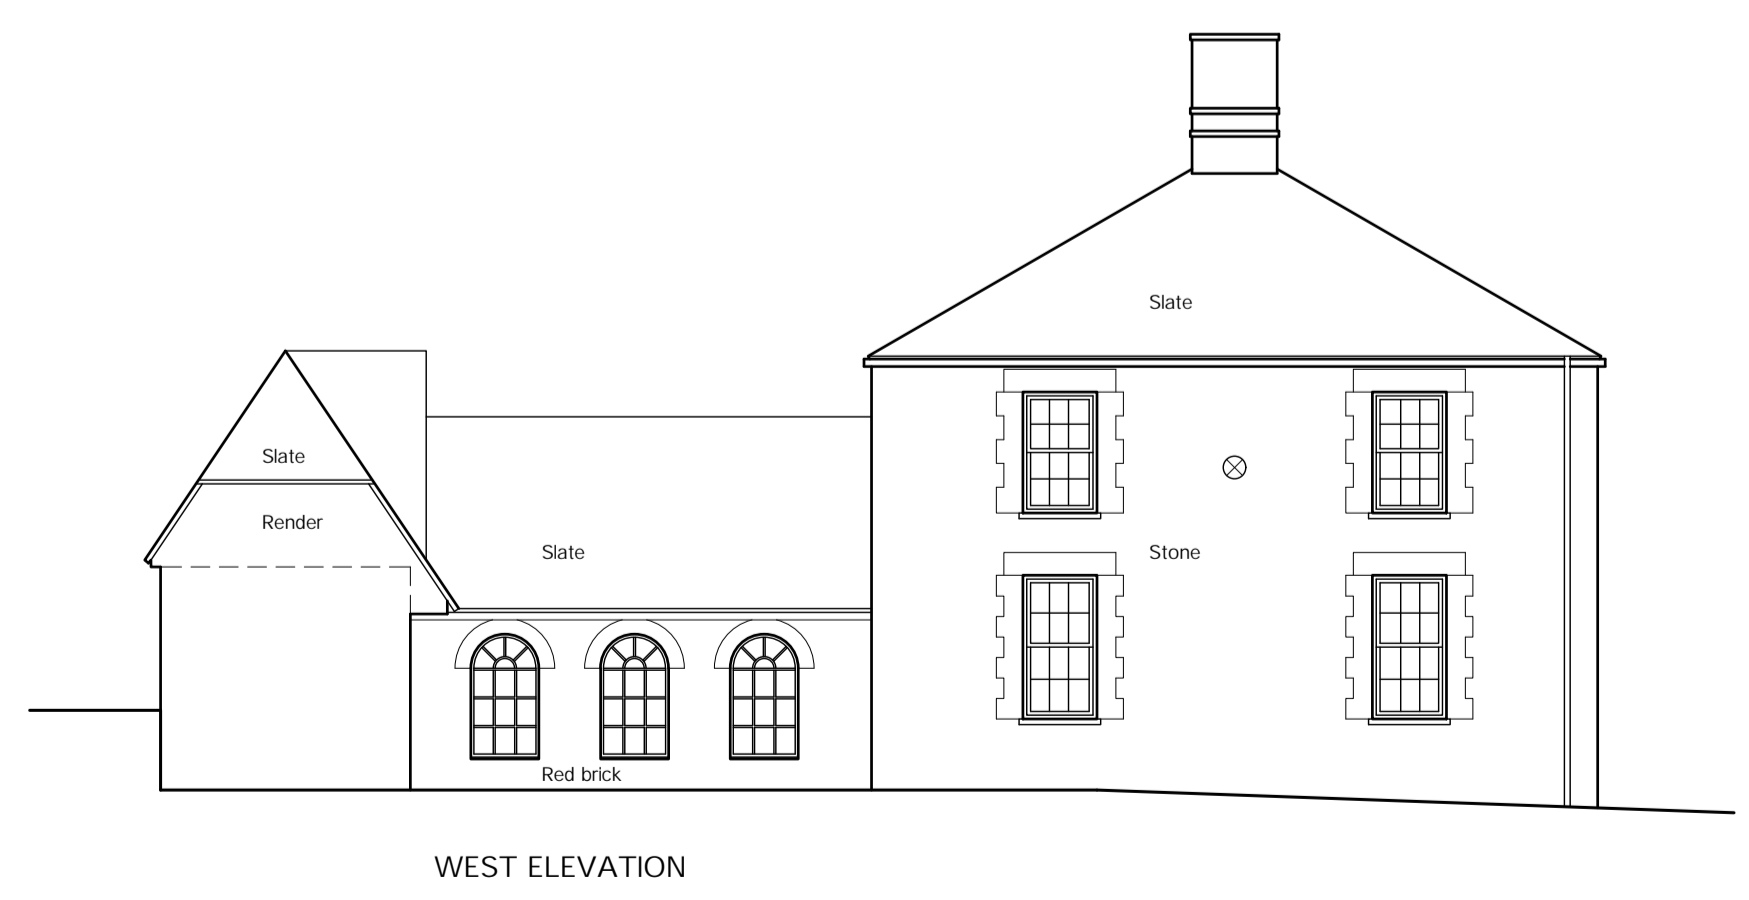
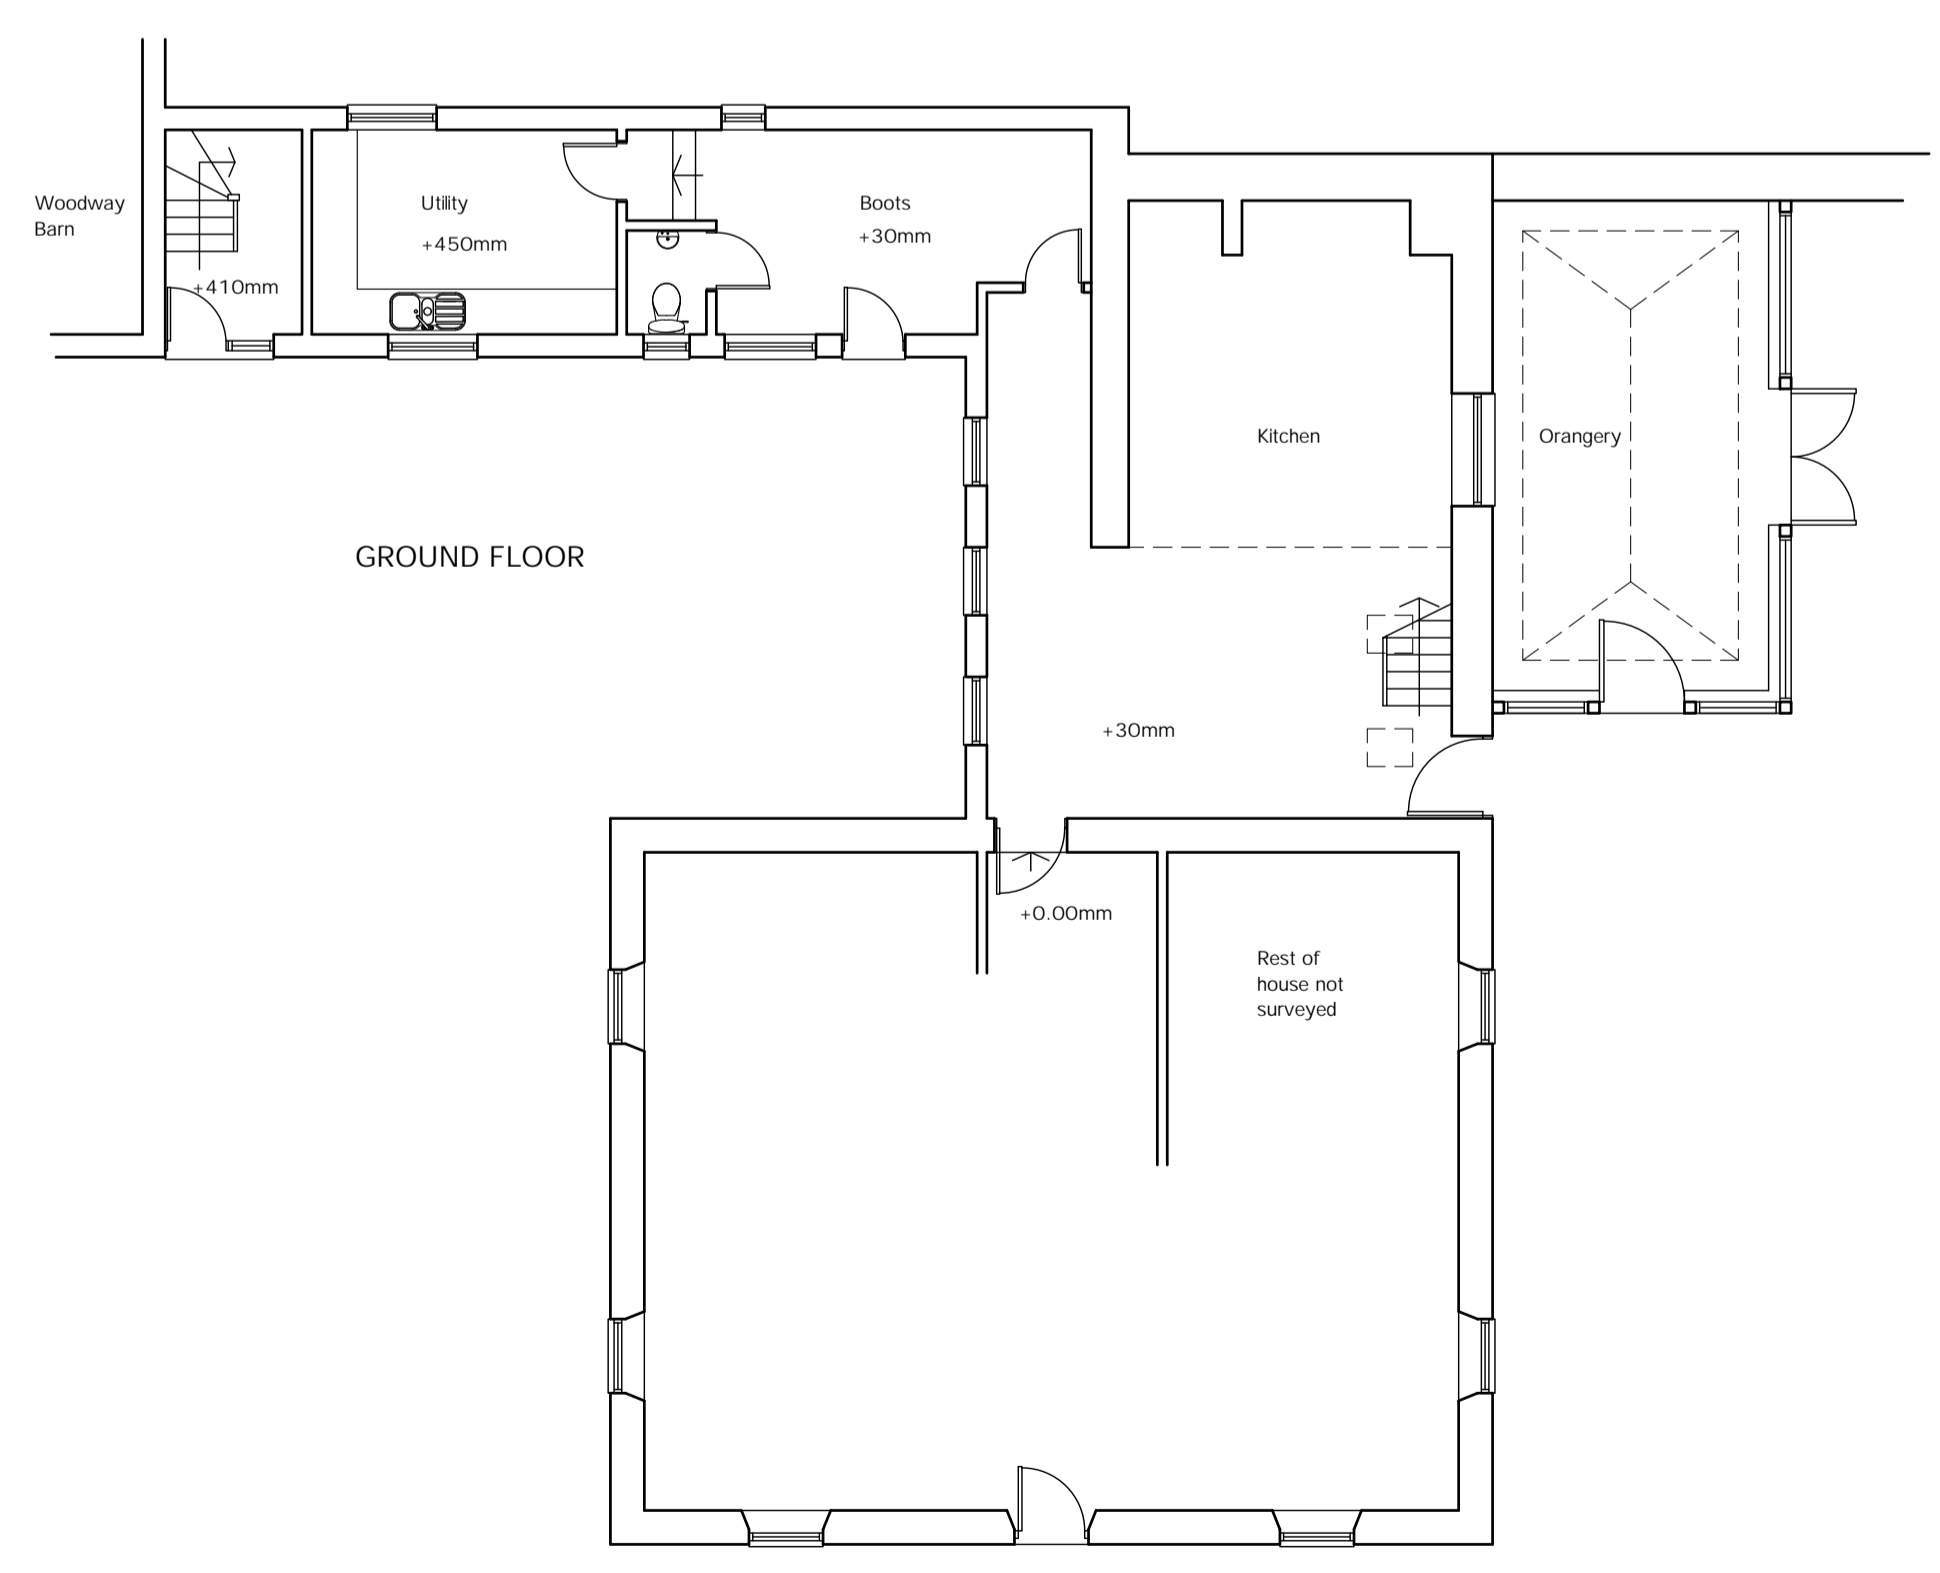
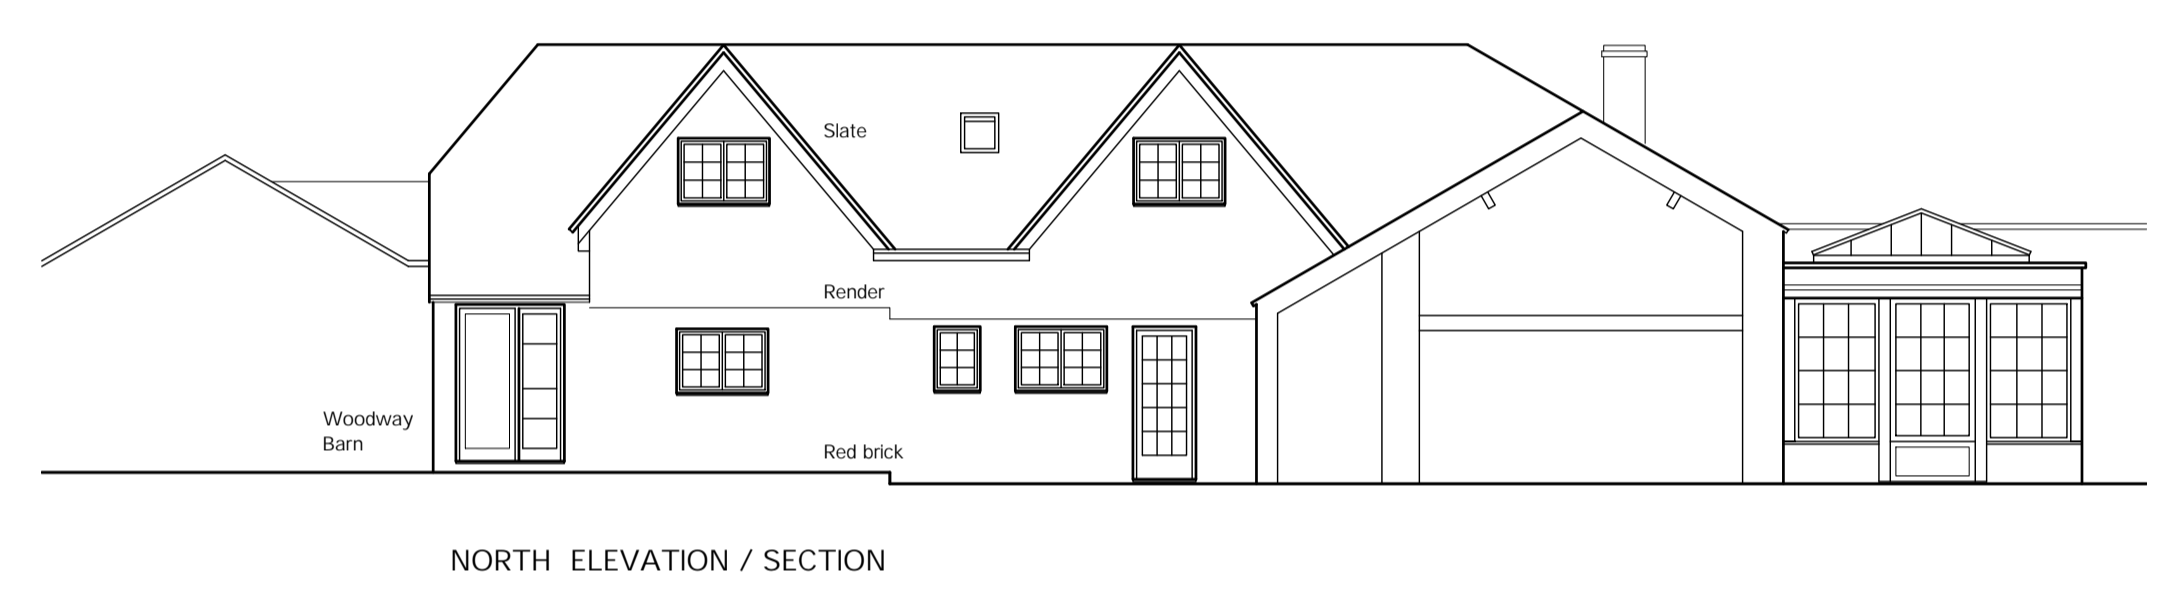
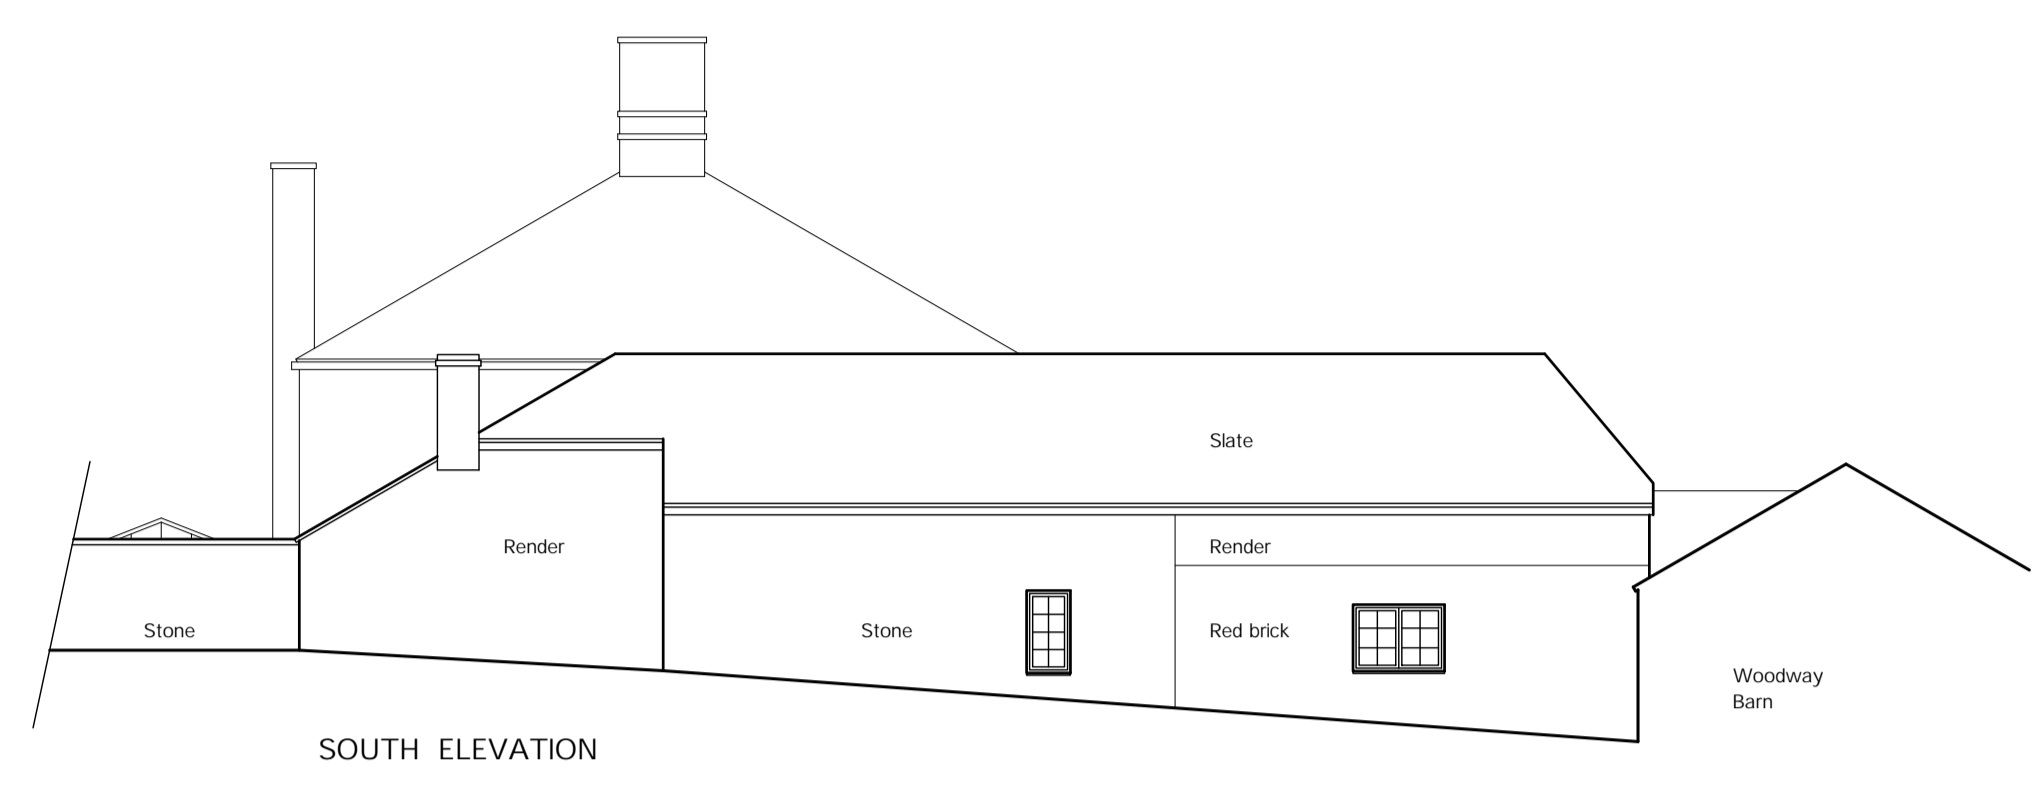
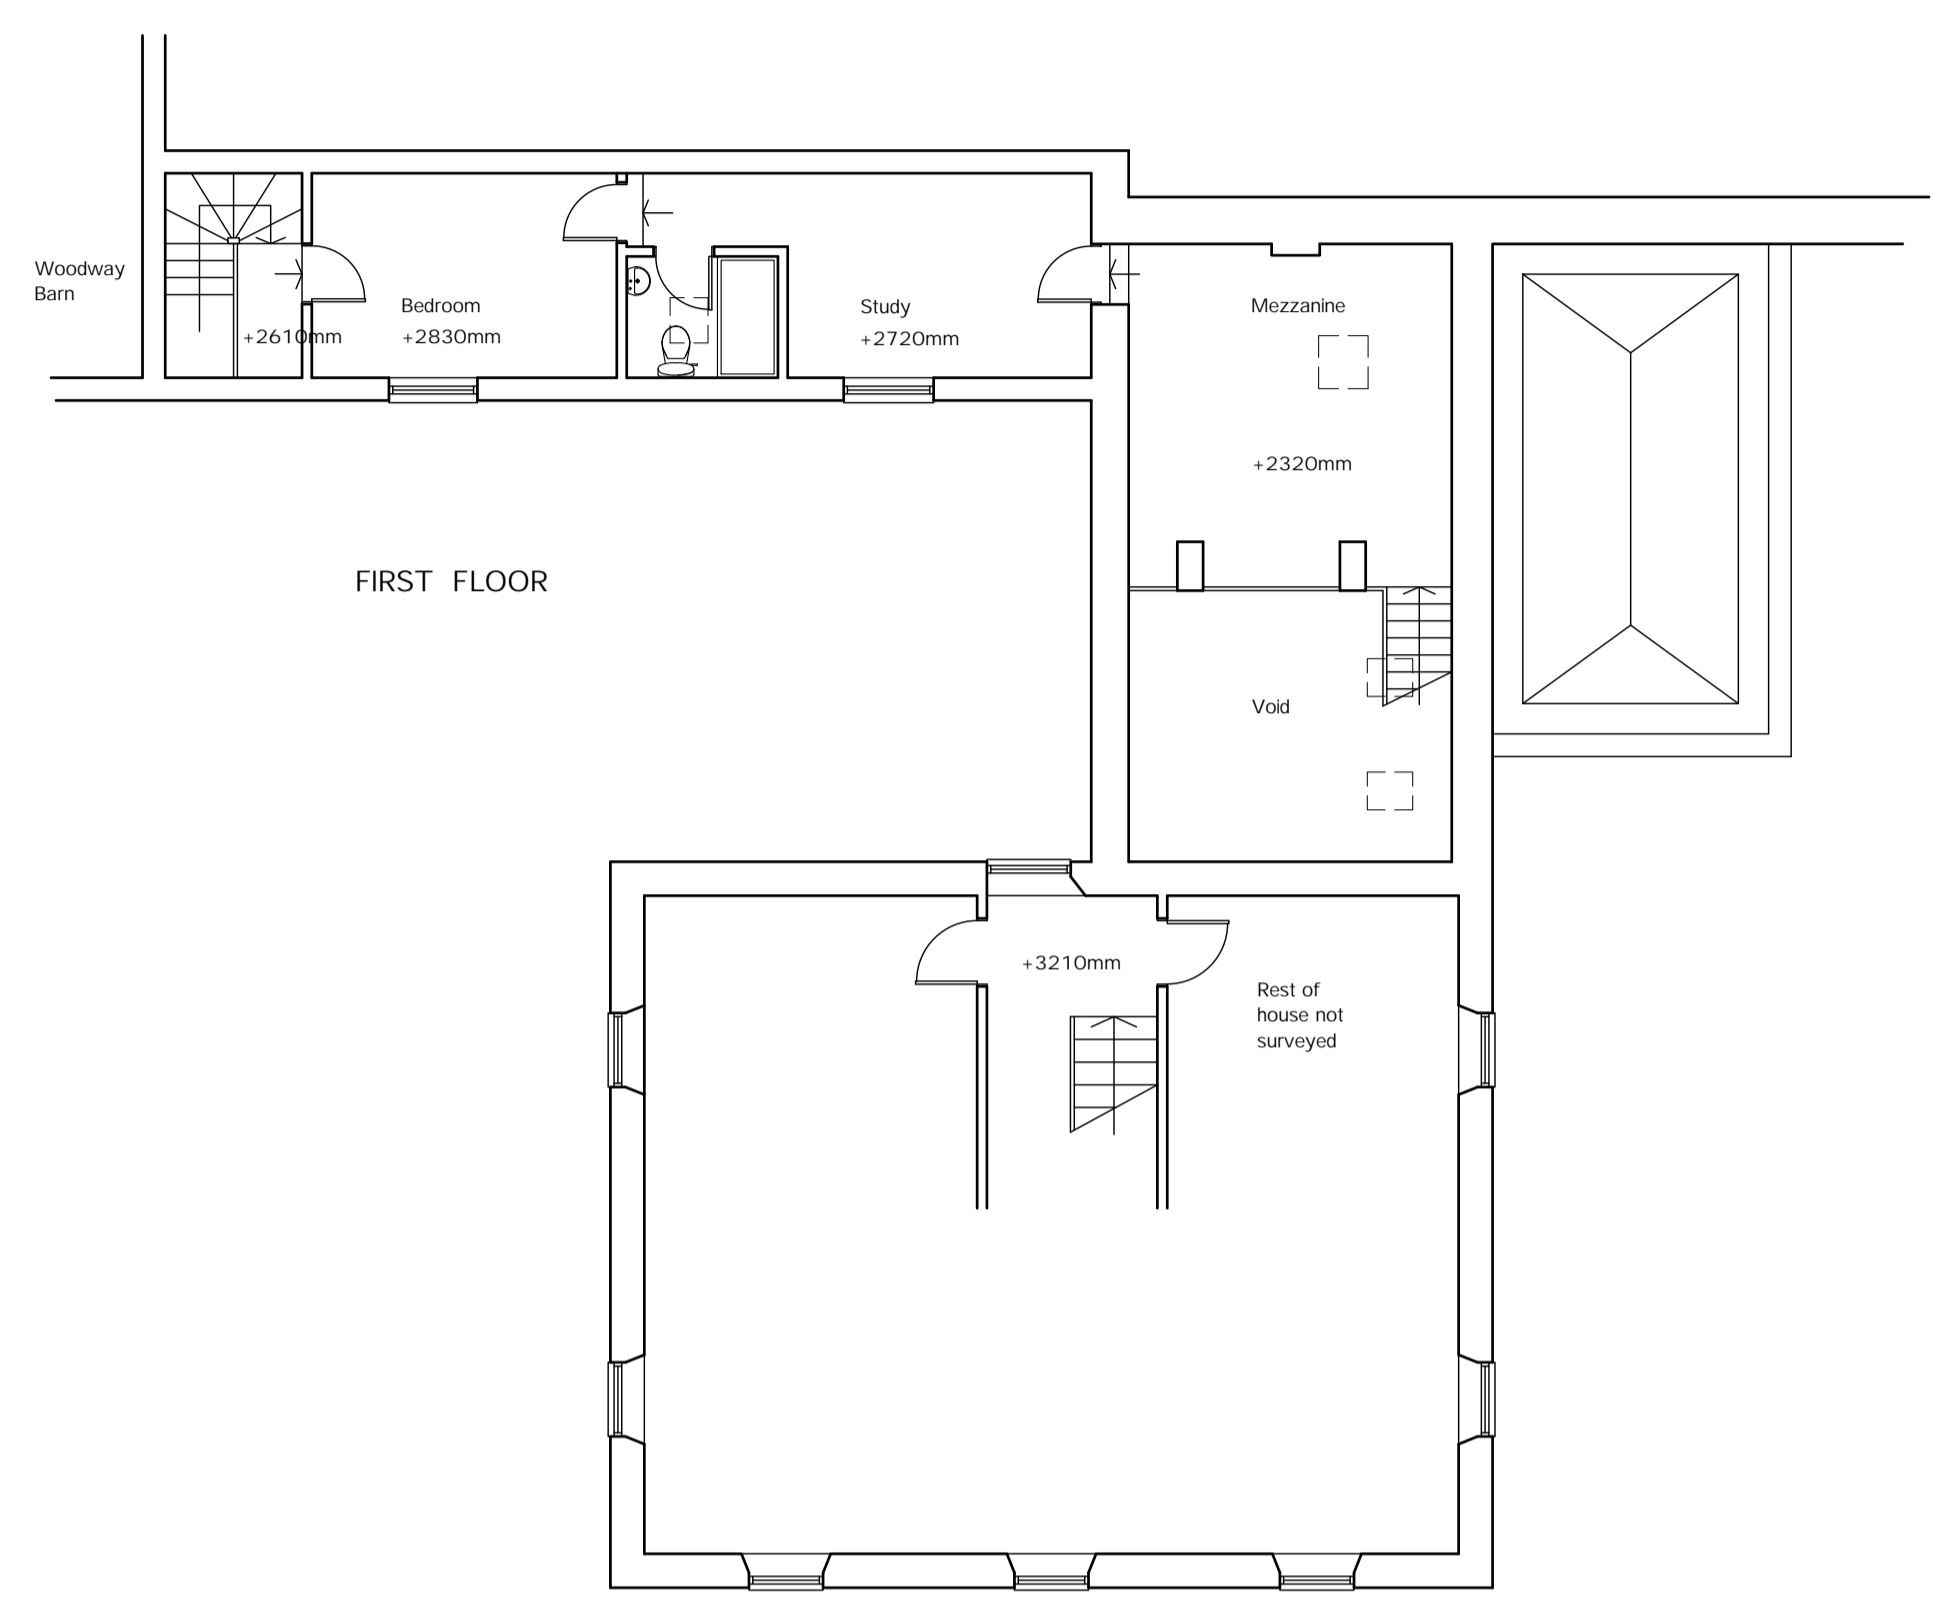
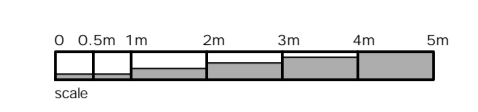


THIS DRAWING IS THE COPYRIGHT OF GUY ROBERTS ARCHITECT AND MAY NOT BE AMENDED, COPIED OR REPRODUCED WITHOUT WRITTEN PERMISSION. NO LIABILITY WILL BE ACCEPTED FOR AMENDMENTS MADE BY OTHER PERSONS.

DO NOT SCALE OFF THE DRAWINGS.

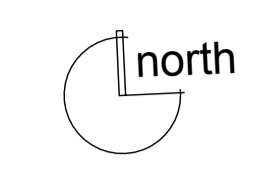

PLANNING

Woodway Farm Woodway Road Sibford Ferris OX15 5DA		
EXISTING: PLANS + ELEVATIONS		
GUY ROBERTS R.I.B.A. 2 THE CROSSING COTTAGES 74 NETHERCOTE ROAD TACLEY OXON. OX5 3AT T: 07971 970 311 E: info@guyr.co.uk.co.uk		
scale	date	drawn by
1: 100 @ A1	29.12.22	GNR
project	dwg. no.	rev.
2239	PA 103	