

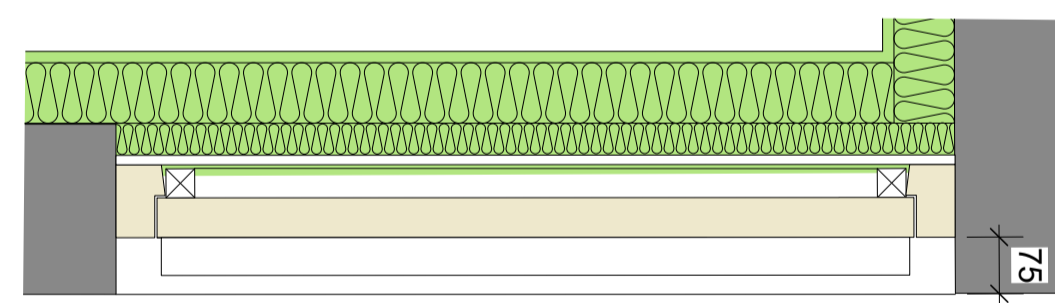


All dimensions are approximate. Existing openings to be measured on site

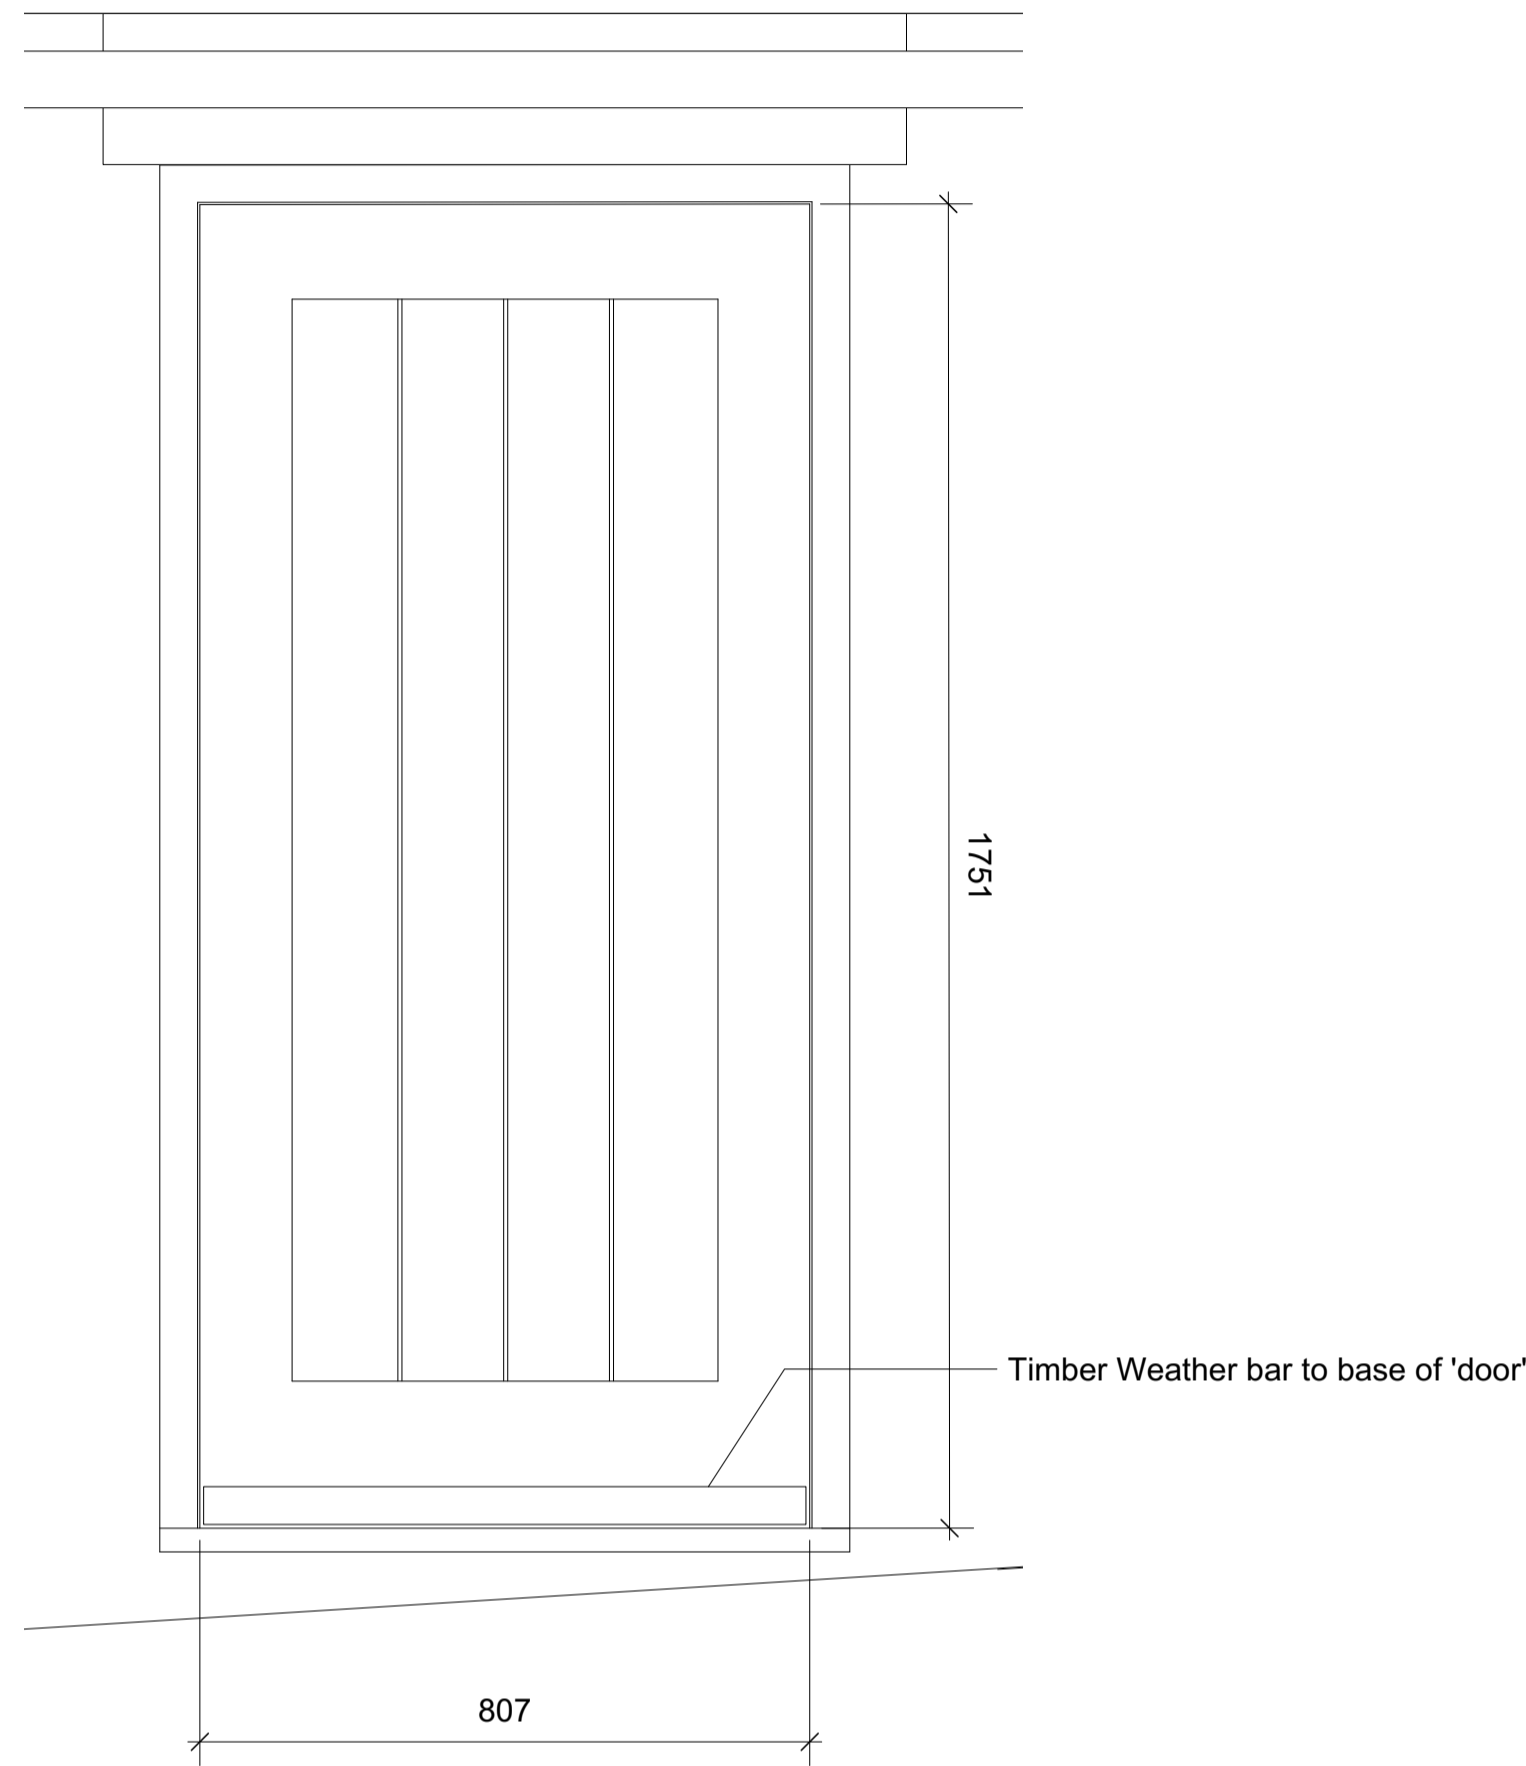

ED11
Fixed shut door to existing opening

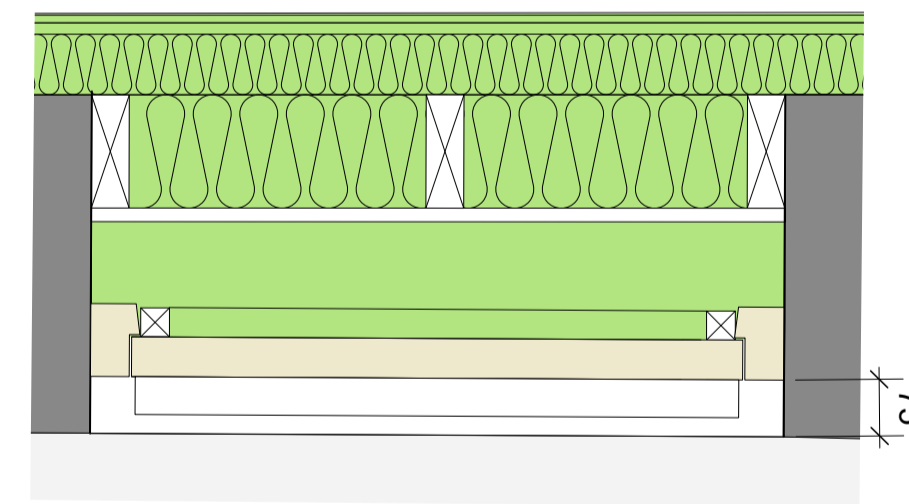

ED10
Fixed shut door to existing opening

Timber doors to existing openings, details to match other new timber doors.
To be fixed shut with woodfibre insulation and wall finishes to conceal openings on inside.



- Notes**
1. This drawing remains copyright of Blake Architects Limited and may not be reproduced or copied without consent in writing.
 2. For construction use figured dimensions.
 3. Any discrepancies between site and drawings to be reported to the architect immediately.
 4. Read in conjunction with all relevant structural and mechanical & electrical engineers drawings.
 5. Survey undertaken by:

REVISIONS	

PROJECT	Crockwell Farm
ADDRESS	Crockwell Barn, Crockwell House Far, Manor Road

Blake Architects Limited
 1 Covens Barn, Jackbarrow Rd, Winstone, Gloucestershire, GL7 7JS
 [t] 01285 841407 [e] mail@blakearchitects.co.uk
 www.blakearchitects.co.uk

TITLE	Joinery Details External Timber Fixed Doors
-------	------------------------------------------------

DRAWING NUMBER	20.08.04.23
----------------	-------------

STATUS	STAGE 4
--------	---------

DRAWN	CHECKED	DATE	SCALE	REVISION
GY	JN	11.07.22	1:10 @ A1	