



FRAME 1



FRAME 2

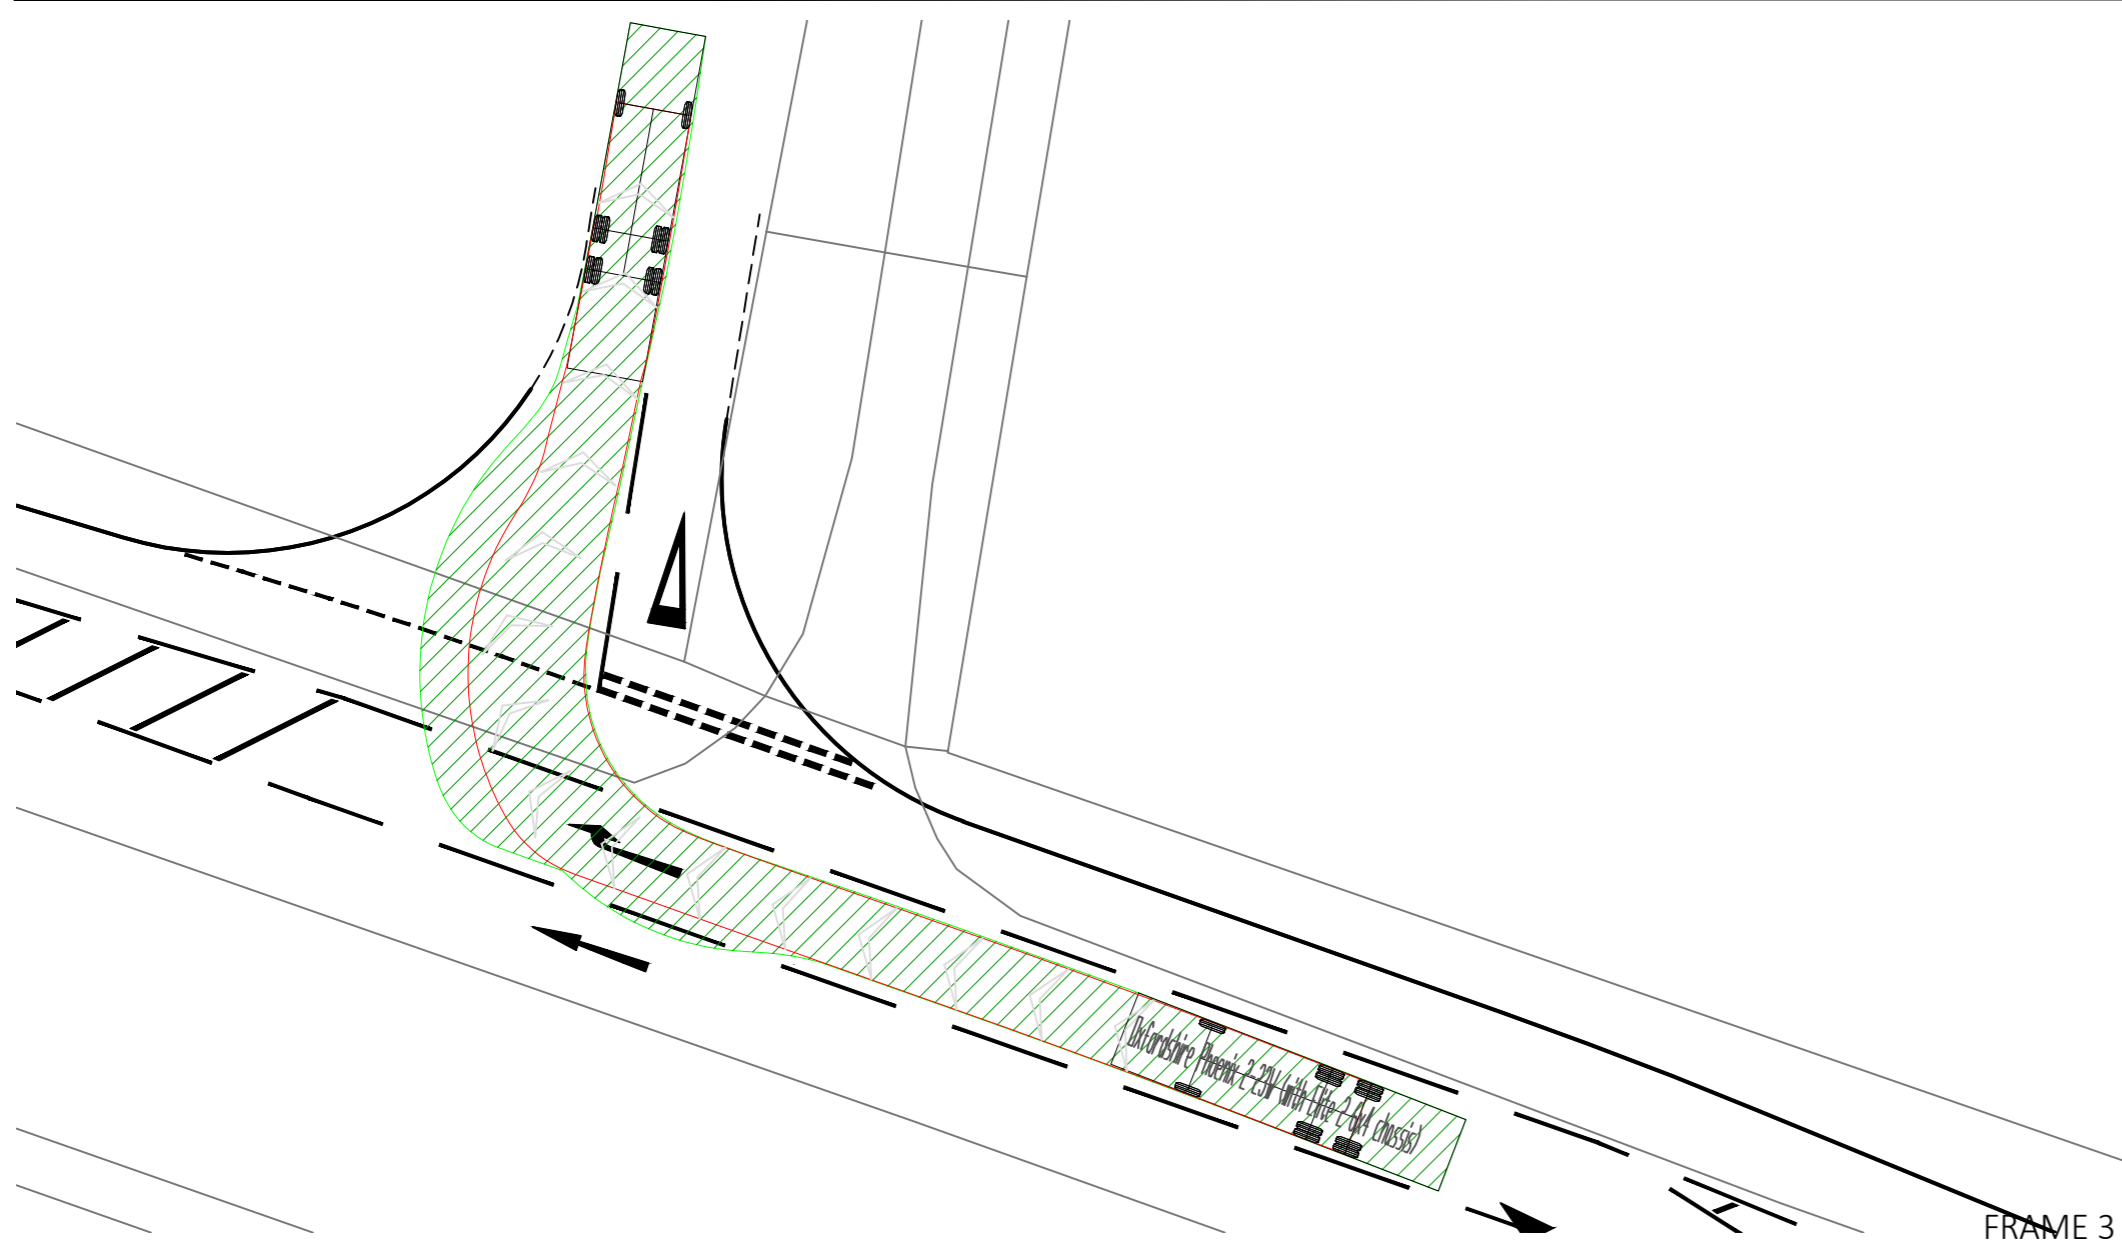


FRAME 3

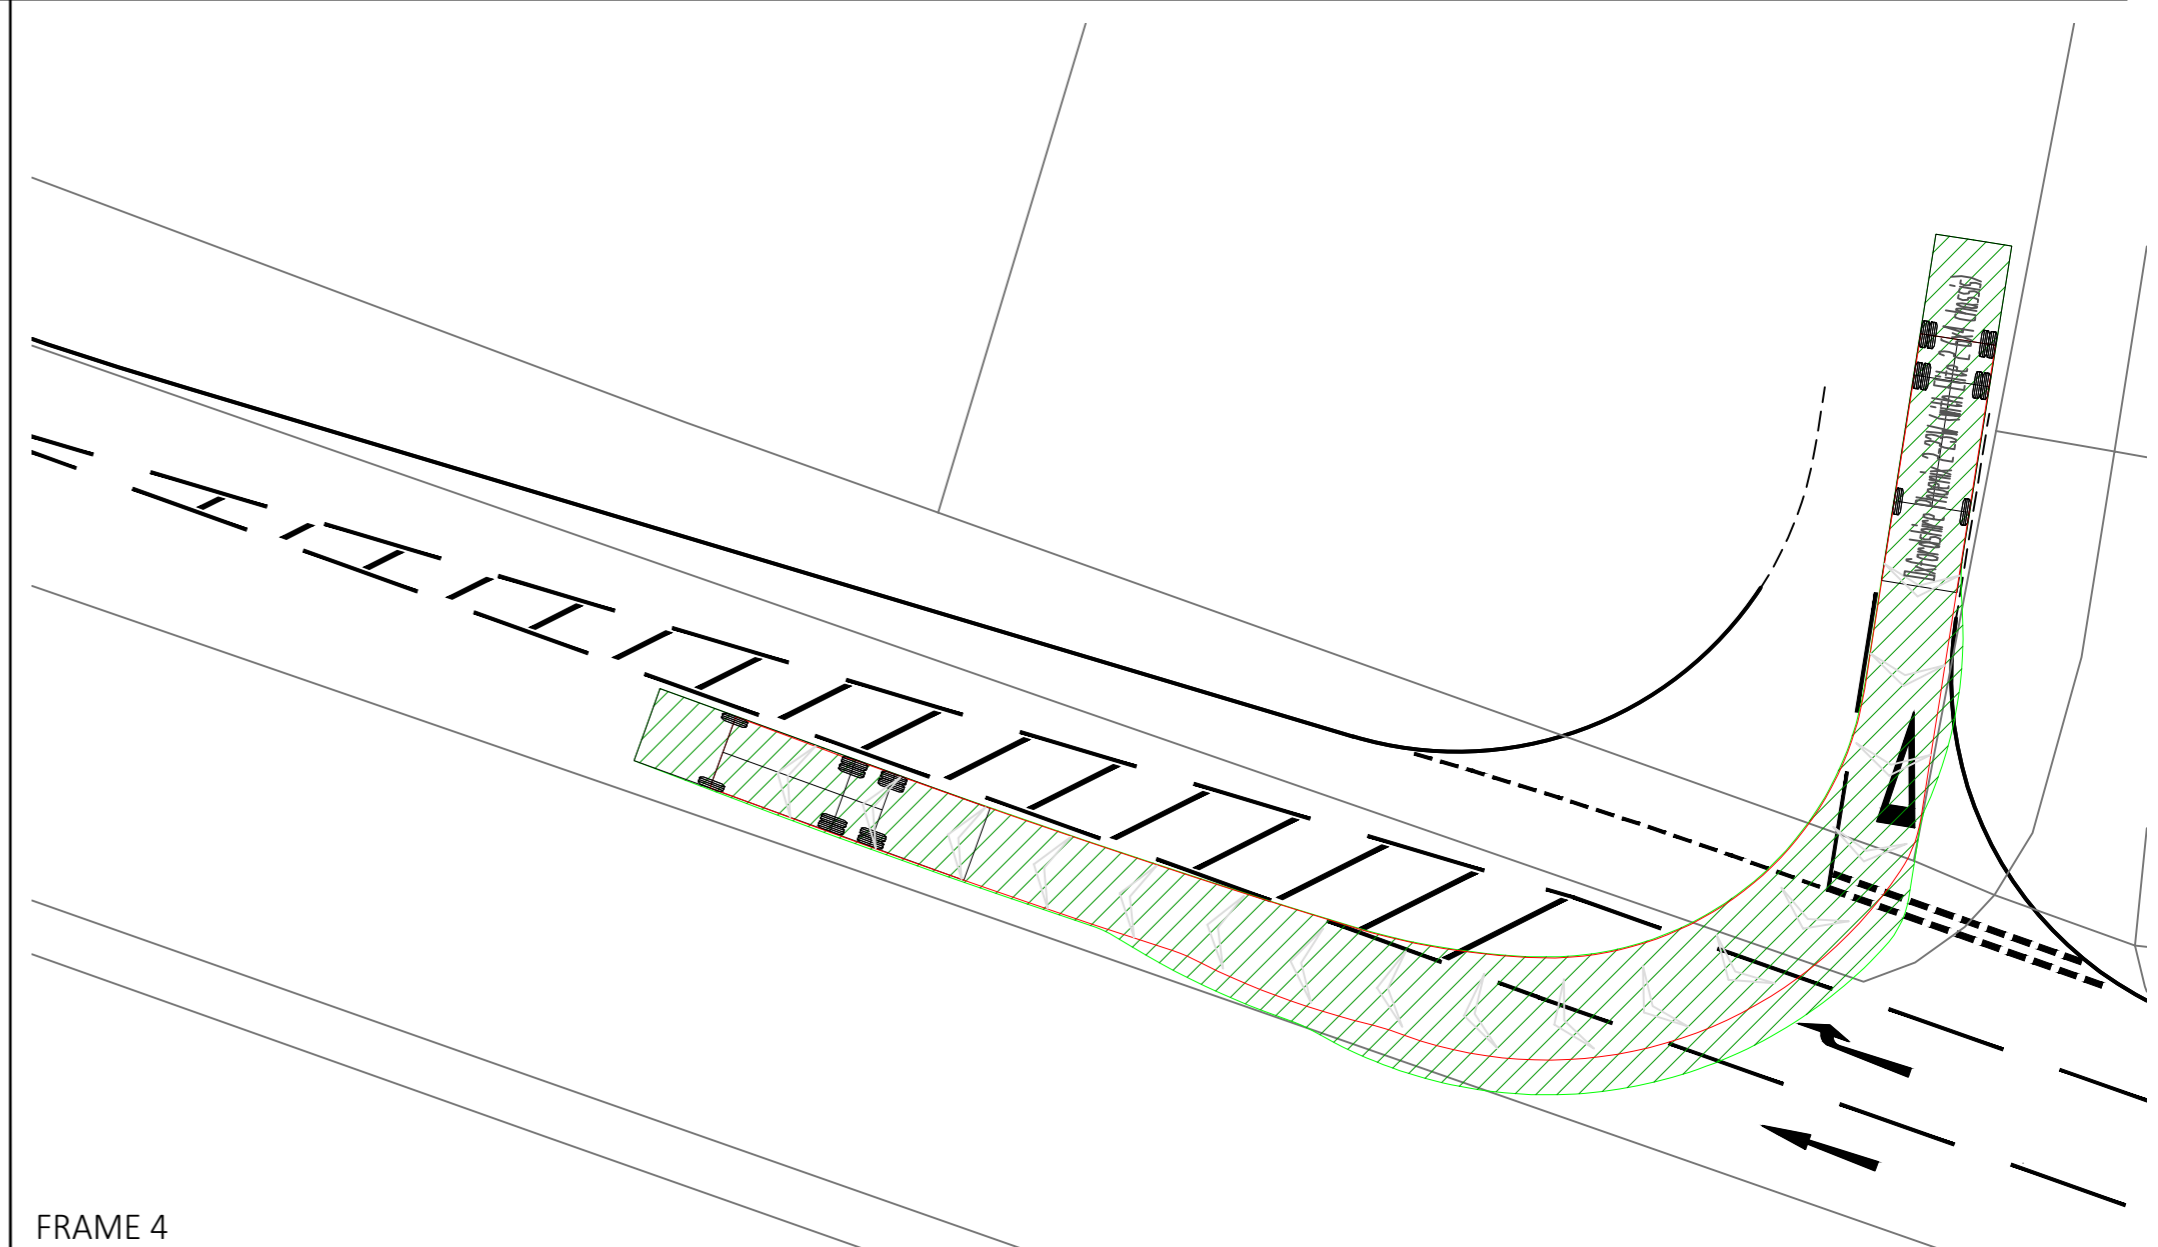

FRAME 4

NOTES
 1. The site accesses and highway improvements General Arrangement is based on the planning layout drawing number 1826/10/21 by Alan Baxter.

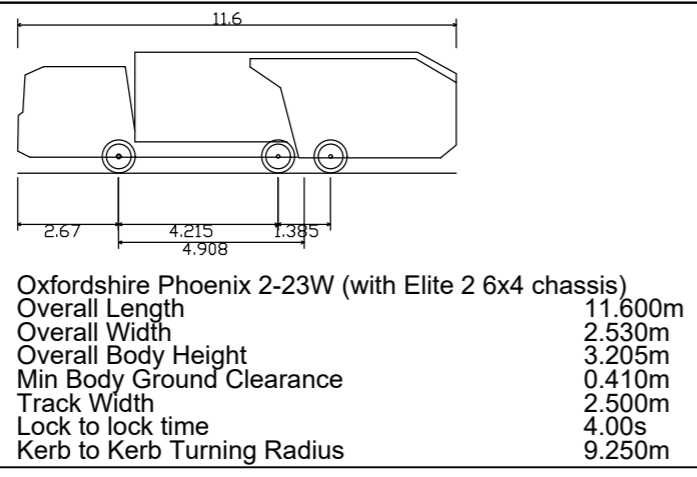

PO1	19/01/2023	First Issue.	TW	RJP	RJP
Rev	Date	Description	By	Ckd	App

Hydrock
 OVER COURT BARN
 OVER LANE
 ALMONDSBURY
 BRISTOL
 BS32 4DF
 t: +44 (0) 1454 619533
 e: bristol@hydrock.com

CLIENT
 CALA HOMES COTSWOLDS LTD

PROJECT
 HIMLEY VILLAGE, BICESTER

TITLE MIDDLETON STONEY ROAD, SECONDARY ROAD JUNCTION. SWEEP PATH - OCC REFUSE VEHICLE	
HYDROCK PROJECT NO. C-27141-C	SCALE @ A2 1 : 500
STATUS DESCRIPTION INFORMATION	STATUS S2
DRAWING NO. (PROJECT CODE-ORIGINATOR-ZONE-LEVEL-TYPE-ROLE-NUMBER) 27141-HYD-XX-XX-DR-D-0005	REVISION P01