
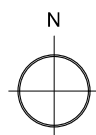


Notes:

LEGEND	
PROPOSED CABLE PERCUSSION BOREHOLE	
PROPOSED TRIAL PIT	
PROPOSED WINDOW SAMPLE	
Plate Bearing Tests with Excavator CBR	
A mixture of hand pits and excavated pits to determine location of water main and foul rising main	
Rotary Borehole	
Machine Excavated Trial Hole	
Trial Trench For Services	
Areas of Archaeology	
Hand Dug Pit	

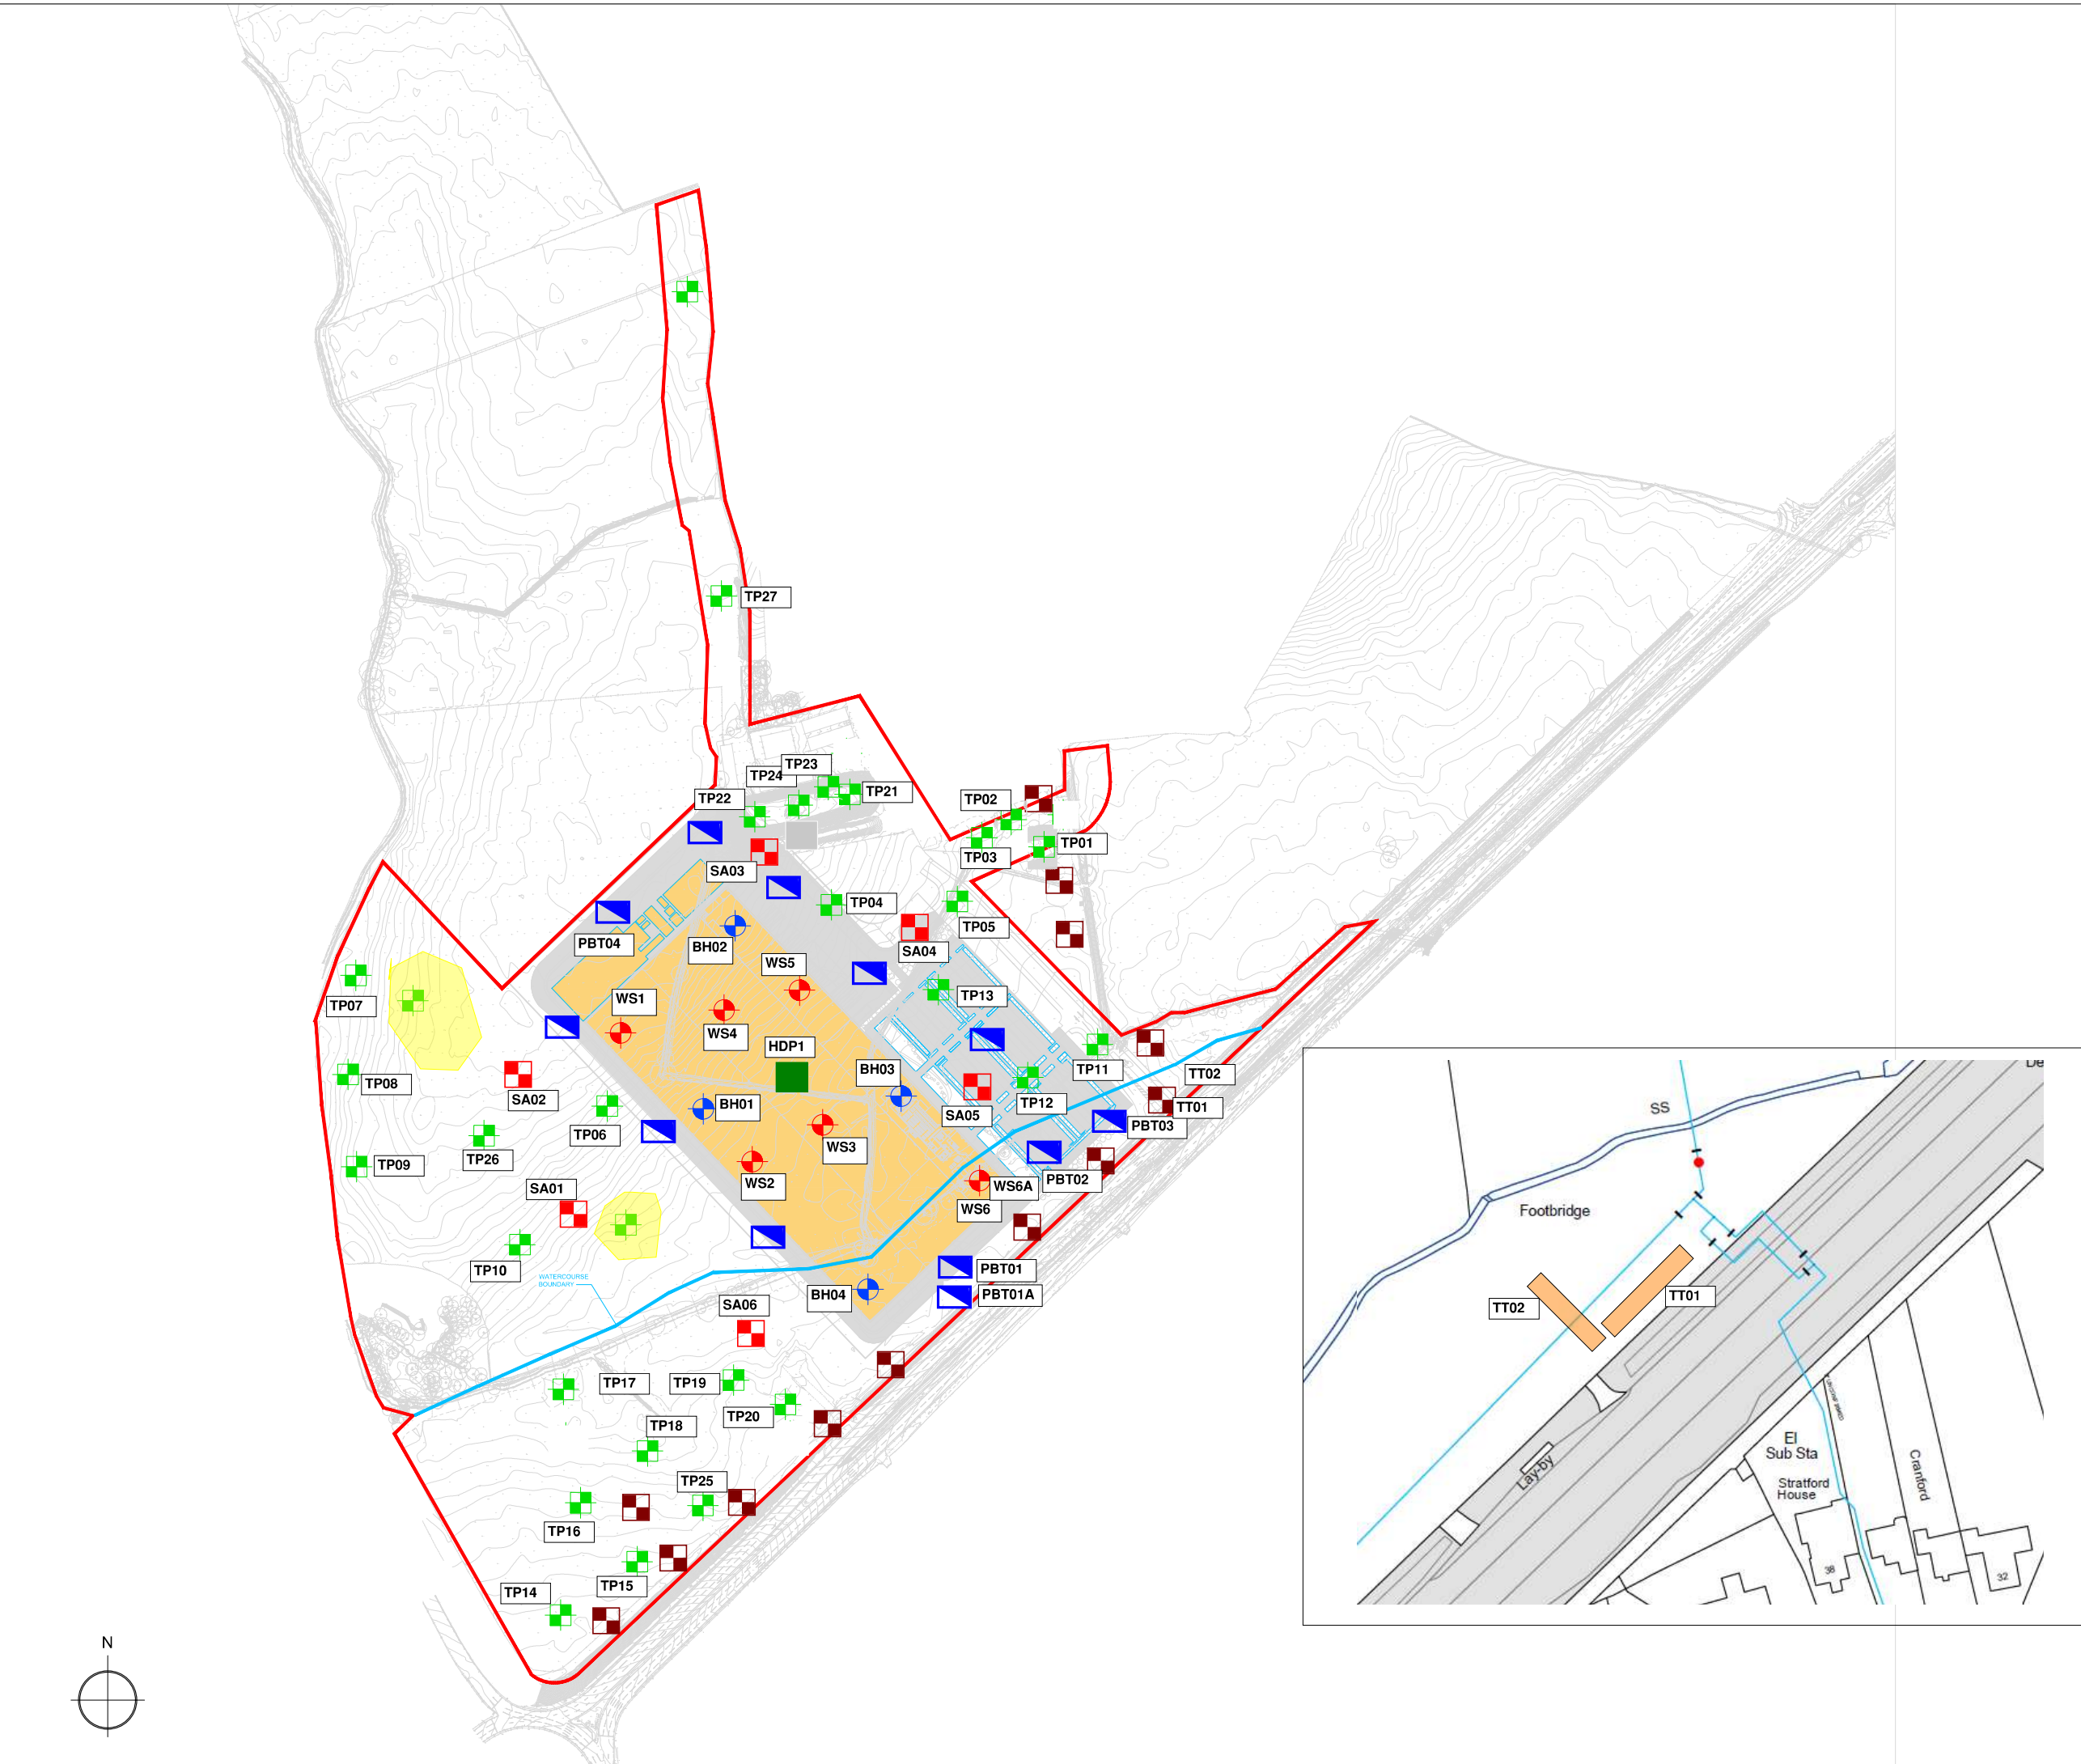

Issue	Date	By	CHK'd	App'd
Richmond House, Sandpiper Court, Chester Business Park, Chester, CH4 9QZ T: 01244 664 900 E: info@tier.co.uk www.tierconsult.co.uk				
Client: TRITAX SYMMETRY				
Project Title: OXFORD NORTH				
Drawing Title: ACTUAL AND PROPOSED EXPLORATORY HOLE LOCATIONS PLAN				
Scale: as Jd	Drawn By: SOM	Start Date: Oct 2021		
Project No: TE1585	Drawing Status: INFORMATION			
Drawing No: TE1585-TE-00-XX-DR-GE-006	Issue: V05			