



Section A
1:200




Key Plan
1:2000

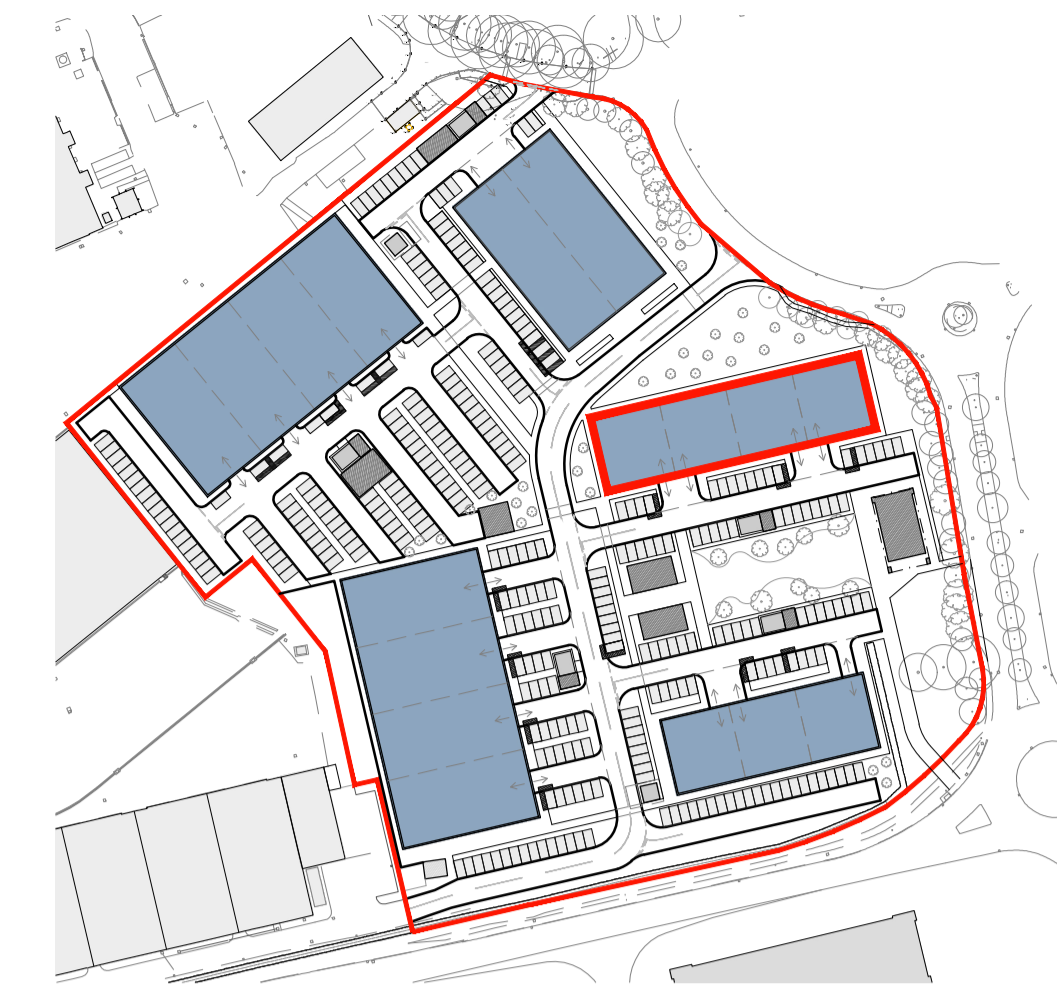


Elevation A
1:200

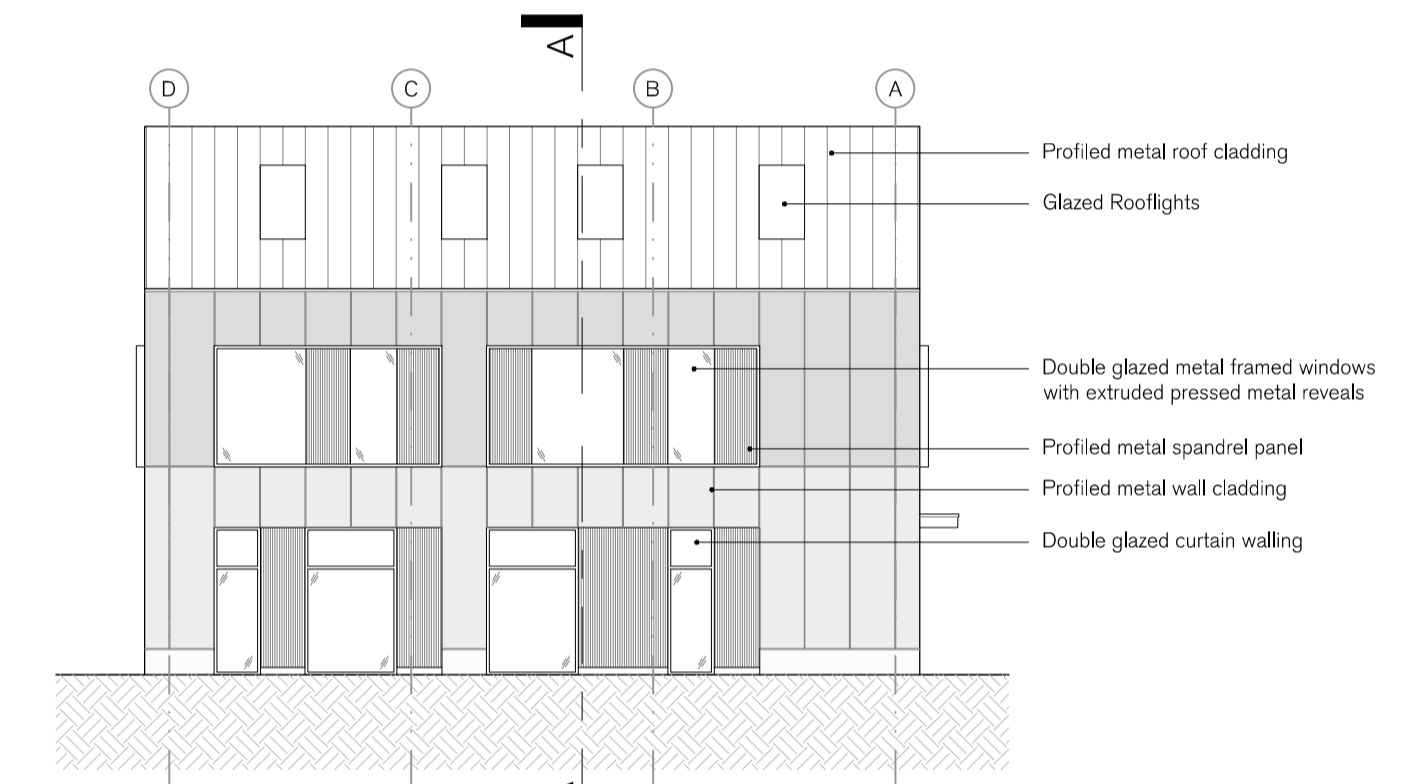


Elevation B
1:200

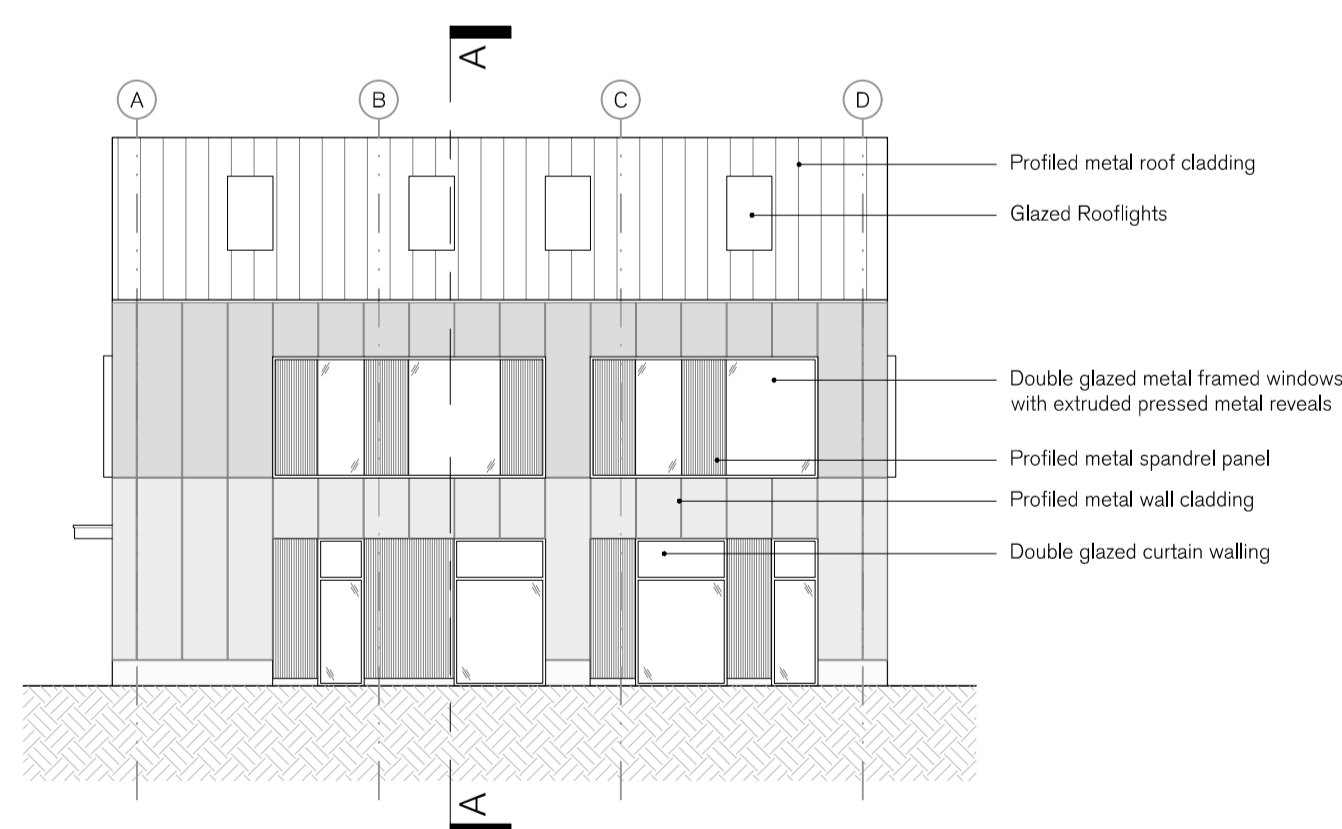

Elevation C
1:200

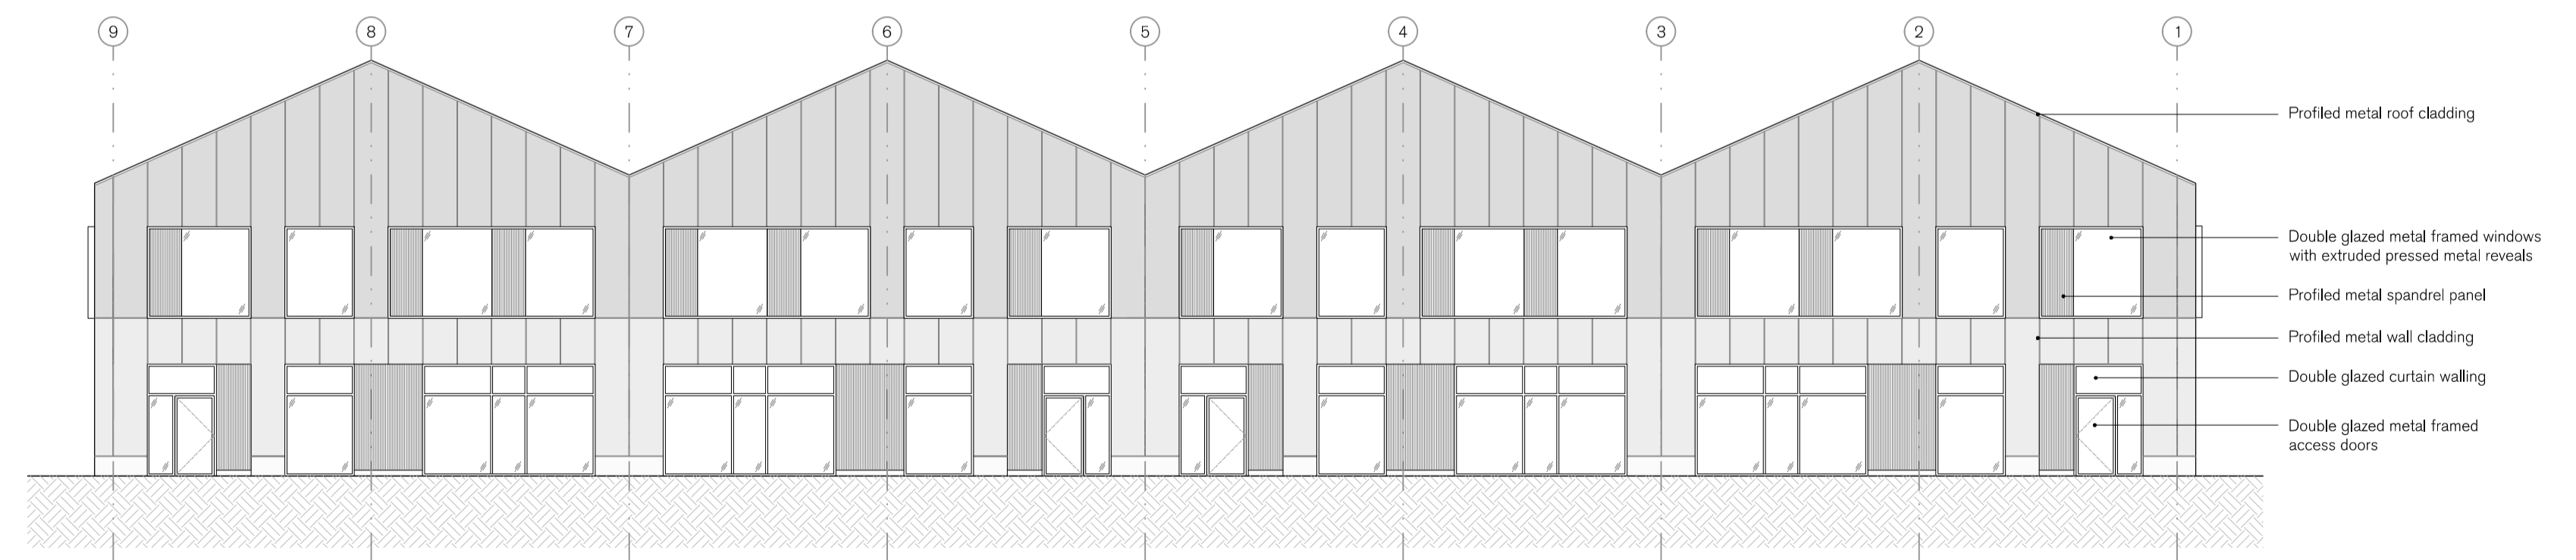

Elevation D
1:200

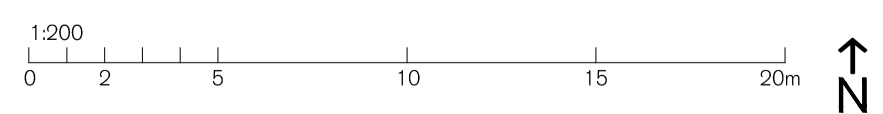

SPRATLEY & PARTNERS
7 CENTENARY BUSINESS PARK, STATION ROAD, HENLEY-ON-THAMES, OXFORDSHIRE RG9 1DS, 01491 411277
ISSUED ONLY FOR THE PURPOSE INDICATED. THIS DRAWING TO BE READ IN CONJUNCTION WITH ALL CONSULTANTS INFORMATION. ALL DIMENSIONS TO BE CHECKED ON SITE. DO NOT SCALE. THIS DRAWING IS COPYRIGHT.

REV.	ISSUED	DESCRIPTION	DRAWN	CHECKED
A	03.03.2023	Elevation B & C glazing updated.	AM	GT
-	-	-	-	-
-	-	-	-	-

PROJECT
London Oxford Airport,
The Blvd., Kidlington, Oxon,
OX5 1GB

CLIENT
Oxford Aviation Services LTD

DESCRIPTION
Building A
Section and Elevations

DATE
Oct' 2022

SCALE AT A1
1:200

STATUS
PLANNING

DRAWN
FW

CHECKED
GT

JOB NO
21.926

DRAWING NO
PL.021

REV
A

S
&
P