


7 CENTENARY BUSINESS PARK, STATION ROAD, HENLEY-ON-THAMES, OXFORDSHIRE RG9 1DS . 01491 411277 ISSUED ONLY FOR THE PURPOSE INDICATED. THIS DRAWING TO BE READ IN CONJUNCTION WITH ALL CONSULTANTS INFORMATION. ALL DIMENSIONS TO BE CHECKED ON SITE. DO NOT SCALE. THIS DRAWING IS COPYRIGHT.

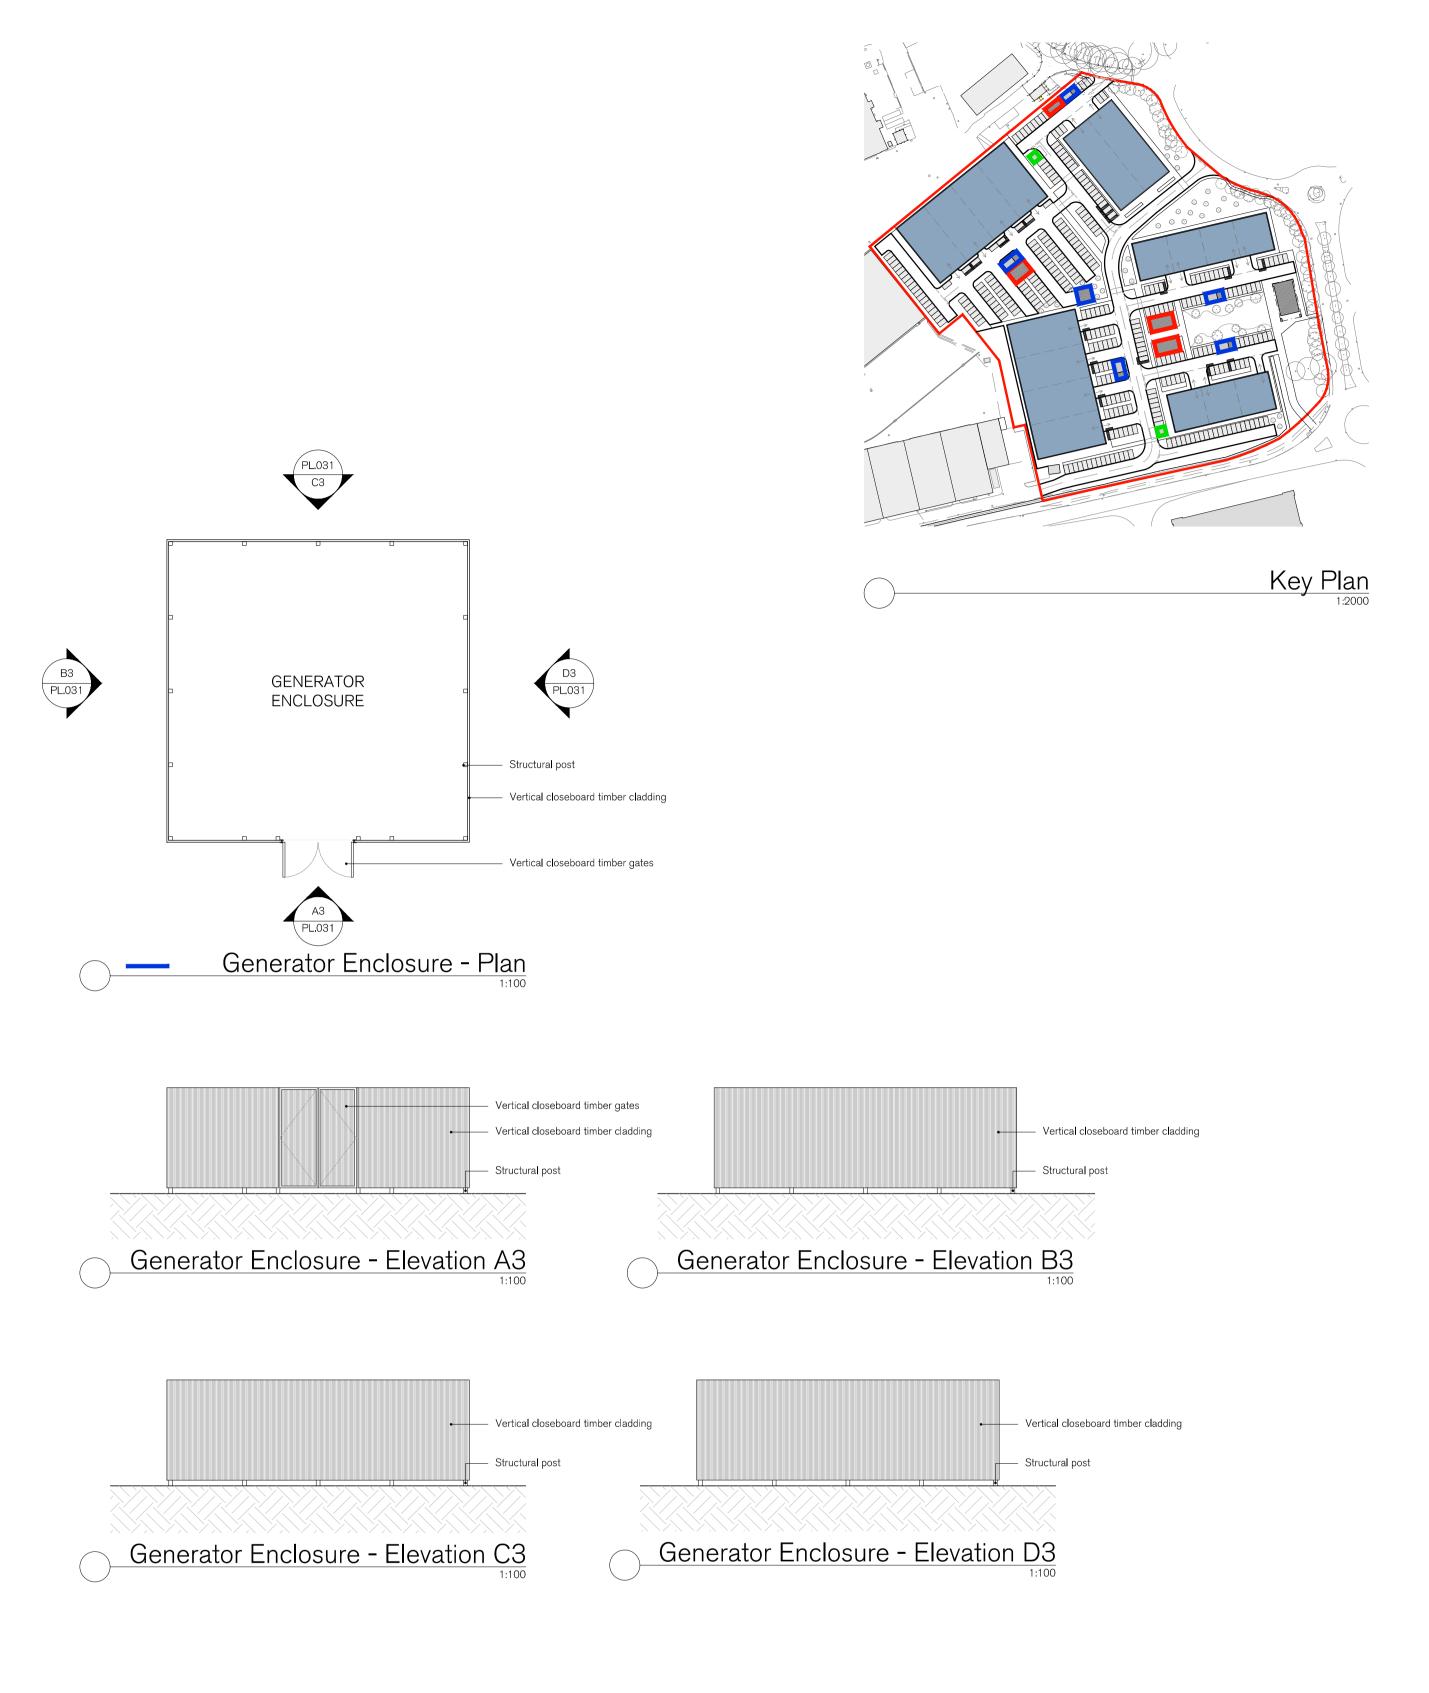

REV. A	ISSUED 03.03.2023	DESCRIPTION Typical Cycle / Bin Store elevations updated.	drawn AM	CHECKED GT
-	-	_	_	-
-	-	-	-	-

PROJECT London Oxford Airport,	DESCRIPTION Outbuildings Plans & Elevations	date Oct' 2022	SCALE AT A1 1:100	^{јов NO} 21.926		S
The Blvd., Kidlington, Oxon, OX5 1GB		status PLANNING		drawing no PL.031		U
CLIENT Oxford Aviation Services LTD	DRAWN FW	CHECKED GT	rev A	&	Ρ	