


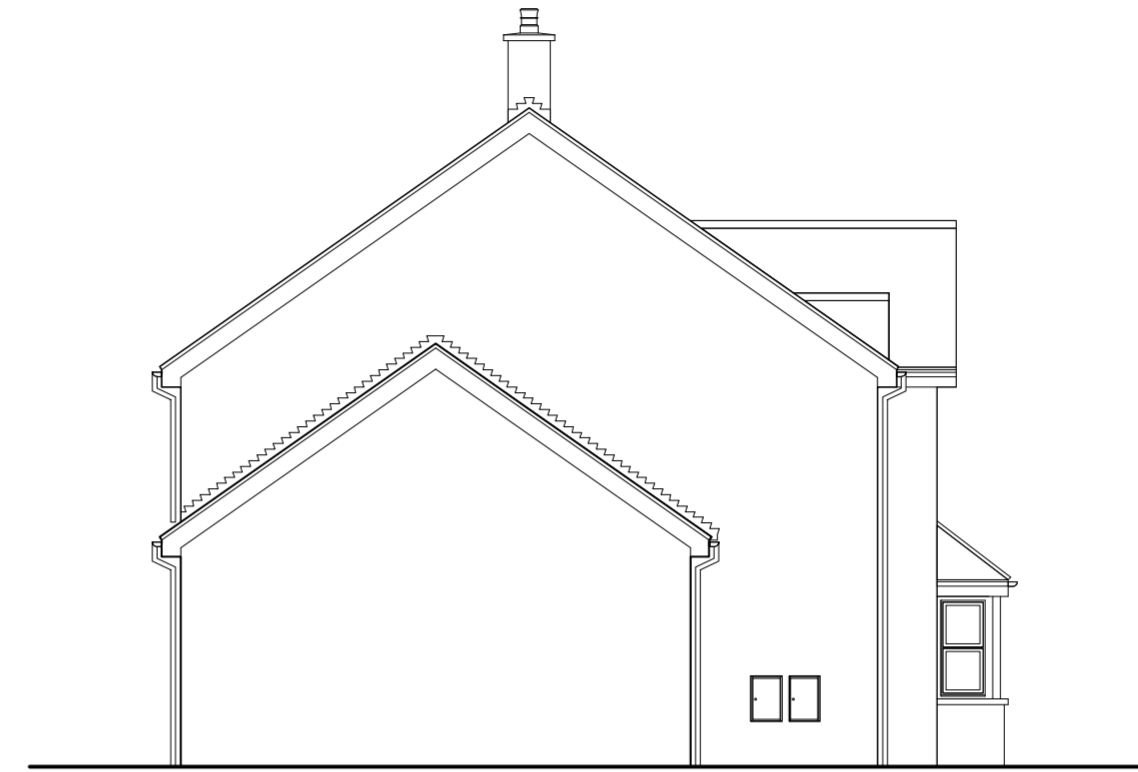

1 Existing SE Elevation  
168-02 Scale - 1:100 @A2




2 Existing SW Elevation  
168-02 Scale - 1:100 @A2



3 Existing NE Elevation  
168-02 Scale - 1:100 @A2



4 Existing NW Elevation  
168-02 Scale - 1:100 @A2

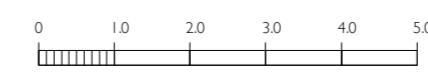

Scale 1:100 / m

Drawing Title:  
Existing Elevations  
Drawing Number:  
168-02  
Scale:  
1:100 @ A2  
Date:  
February 2023

Client And Project  
Mr + Mrs O'Hare  
4 Field View  
Bunkers Hill  
Kidlington  
OX5 3FT

RLA architects  
69 Bairton Road  
Oxford  
OX2 7AG  
07807 501570  
mail@rla-architects.co.uk

RL:A

All rights described in Chapter IV of the Copyright, Designs and Patents Act 1988 have been generally asserted.

Scaled dimensions not to be taken from the drawing. All dimensions to be checked on site.