




1  
168-11

Proposed SE Plan

Scale - 1:100 @ A2

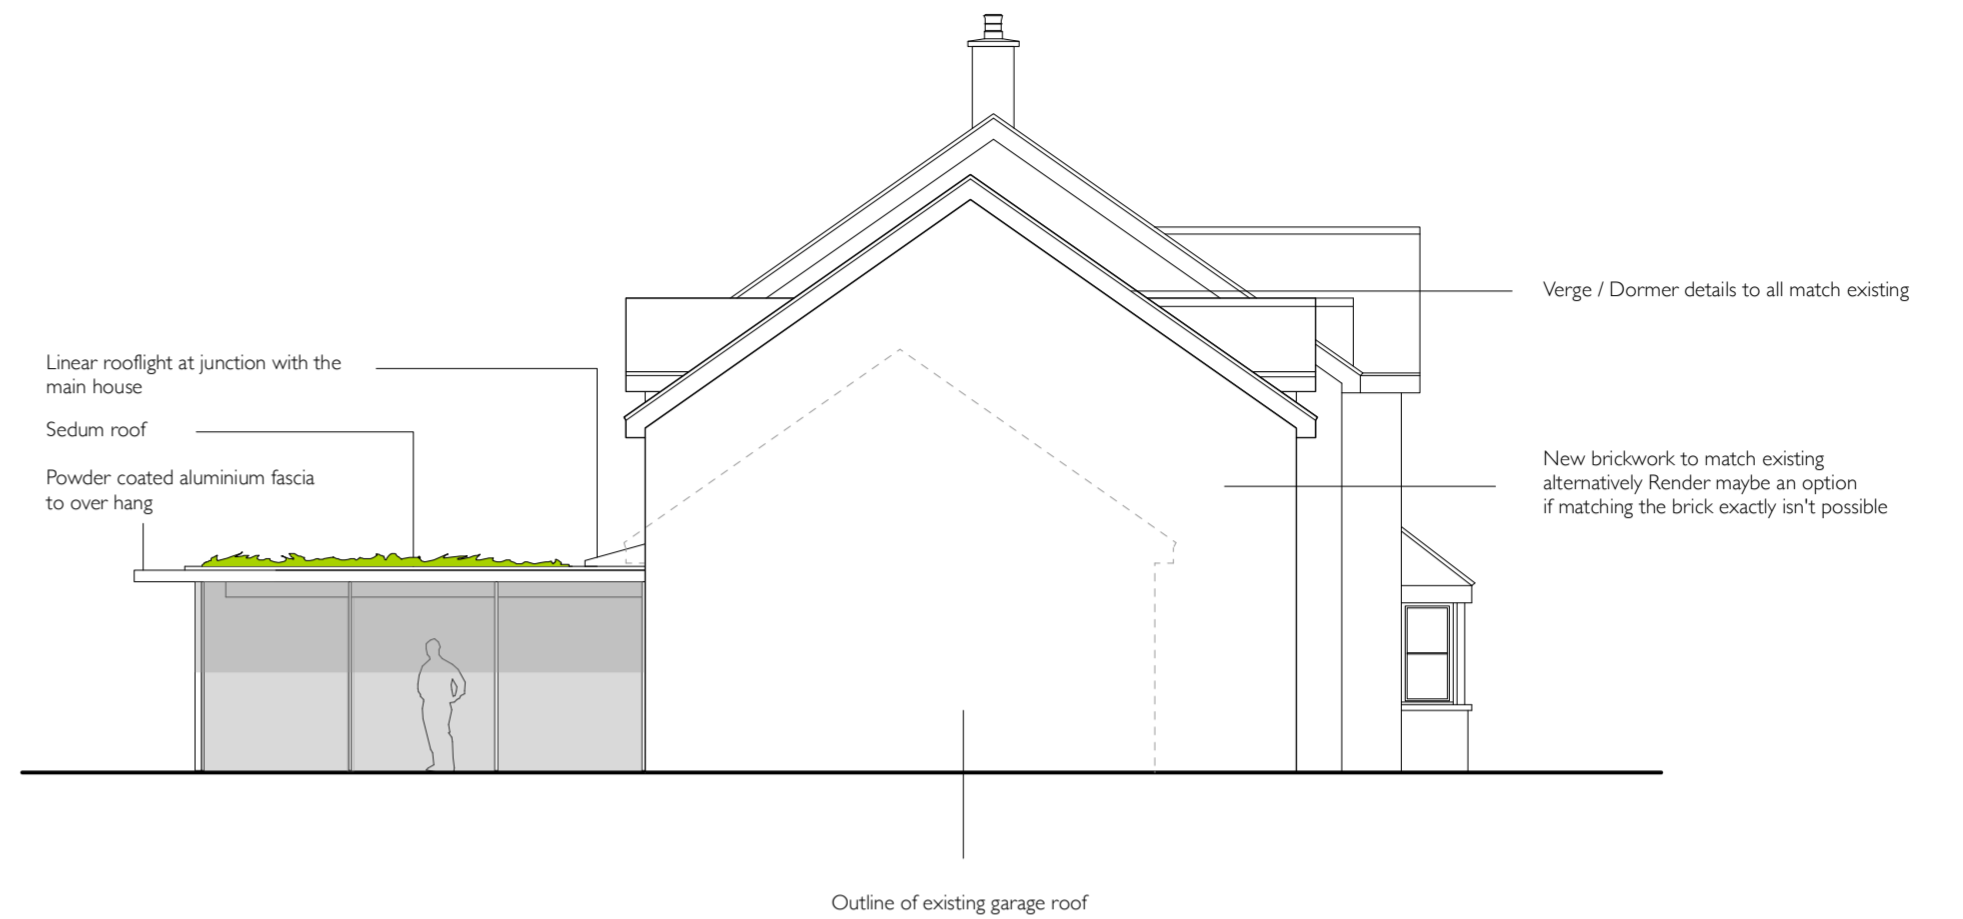

2  
168-11

Proposed SW Elevation


Scale - 1:100 @ A2



3  
168-11

Proposed NW Elevation


Scale - 1:100 @ A2

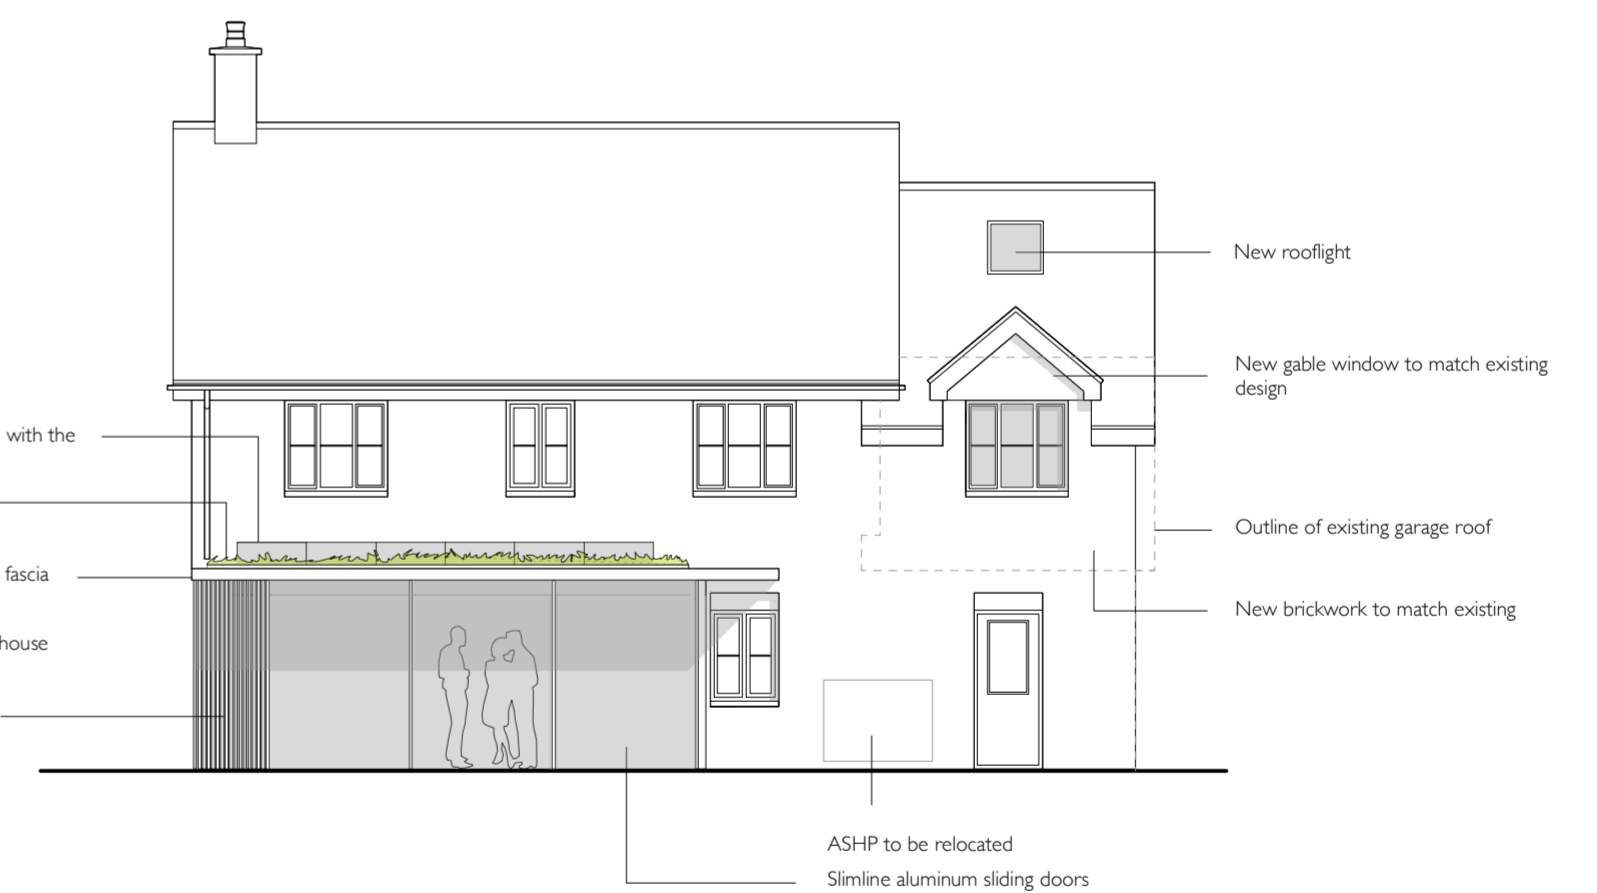

4  
168-11

Proposed NW Elevation

Scale - 1:100 @ A2

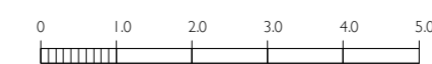

Scale 1:100 / m

Drawing Title:  
Proposed Elevations

Drawing Number:  
168-11

Scale:  
1:100 @ A2

Date:  
February 2023

All rights reserved in Chapter IV of the Copyright,  
Designs and Patents Act 1988 have been generally asserted.  
All dimensions to be checked on site.

Client And Project  
Mr + Mrs O'Hare

4 Field View  
Bunkers Hill  
Kidlington  
OX5 3FT

RLA architects  
69 Bainton Road  
Oxford  
OX2 7AG  
07807 501570  
mail@rla-architects.co.uk

RL:A