


THIS DRAWING IS COPYRIGHT OF RDC LTD AND MUST NOT BE REPRODUCED OR USED BY ANY PERSON OTHER THAN THE INTENDED RECIPIENT WITHOUT THE WRITTEN APPROVAL OF RDC LTD. DO NOT SCALE FROM THIS DRAWING. IF IN DOUBT CONTACT RDC.

Rev	Date	Amendment	Initial

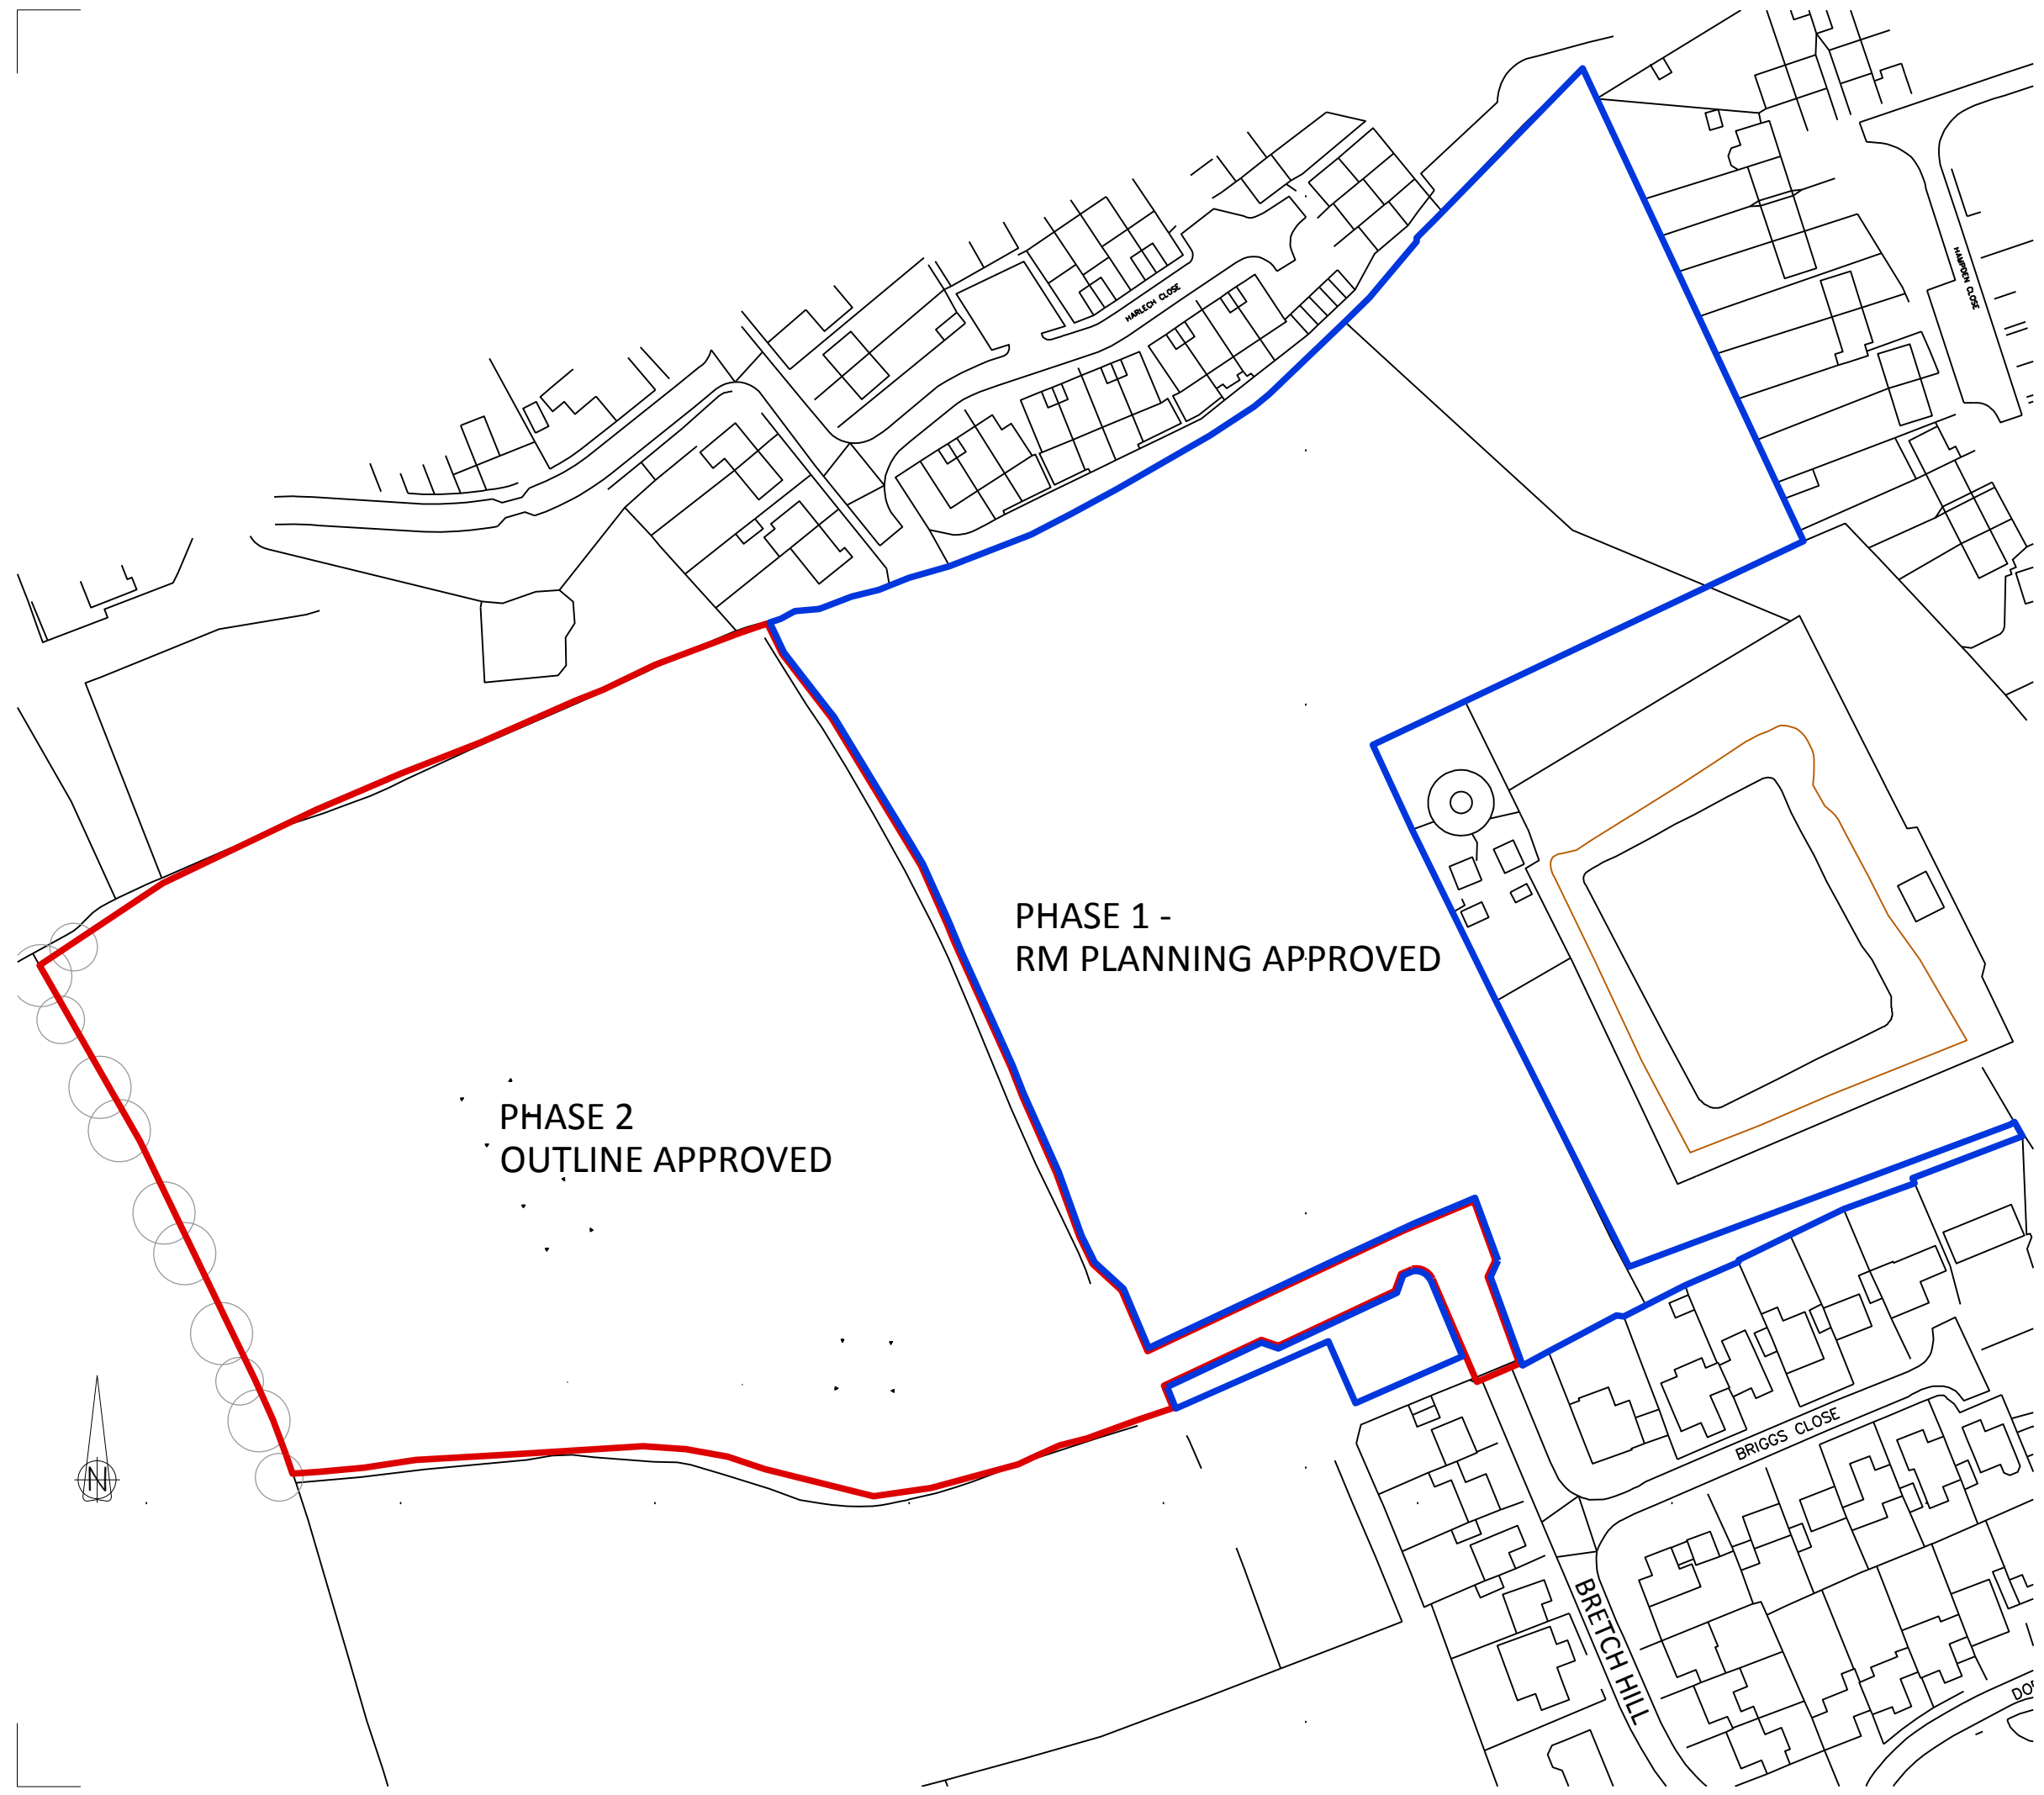

Project:
**PHASE 2
BALMORAL AVENUE
BANBURY**

Client:
ORBIT HOMES

Drawing:
LOCATION PLAN

Drawing No - Revision:
22024/100

Drawn By:
SC

Checked By:
SC

First Issue:
02/2023



Scale:
1:1250@A3
0 12.5 25 37.5 50
metres
Cad Ref:
© Crown Copyright and Database Right. All Rights Reserved.