


Rev	Date	Amendment	Initials
A	02/23	Issued to reflect heritage and layout changes	



Plots 10, 9                      Plot 8                      Plot 7                      Plots 6 - 4                      Plot 3



Plot 3                      Plots 2, 1                      Plot 34                      Plot 49                      Plot 48                      Plots 47, 46

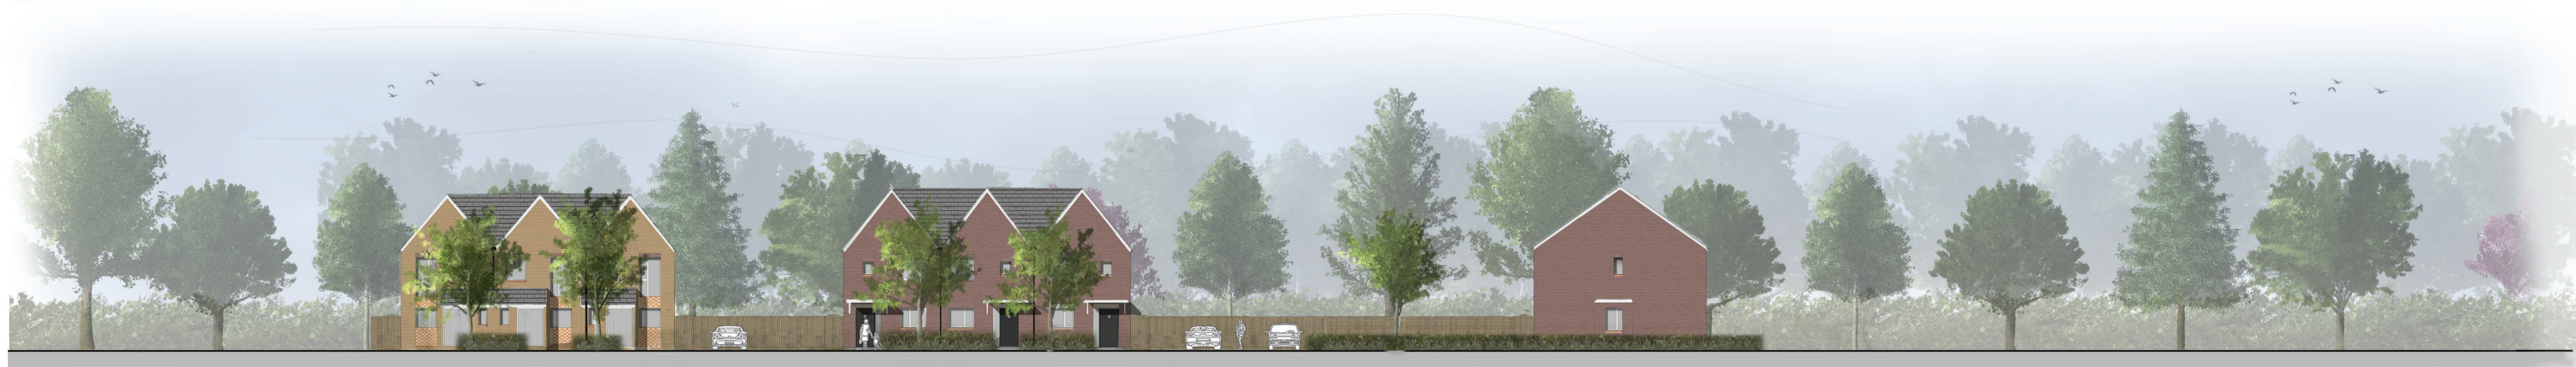

Plots 26-24                      Plots 23-21                      Plot 20



Project:  
**PHASE 2**  
 BALMORAL AVENUE  
 BANBURY

Client:  
**ORBIT HOMES**

Drawing:  
**PLANNING LAYOUT**

Drawing No / Revision:  
 22024/102A

Drawn By:  
 SC

Checked By:  
 SC

First Issue:  
 02/2023



Scale:  
 1:500@A1

0    10    20    30    40  
 metres

Call Ref: **PRELIMINARY**