



Rev	Date	Description	By

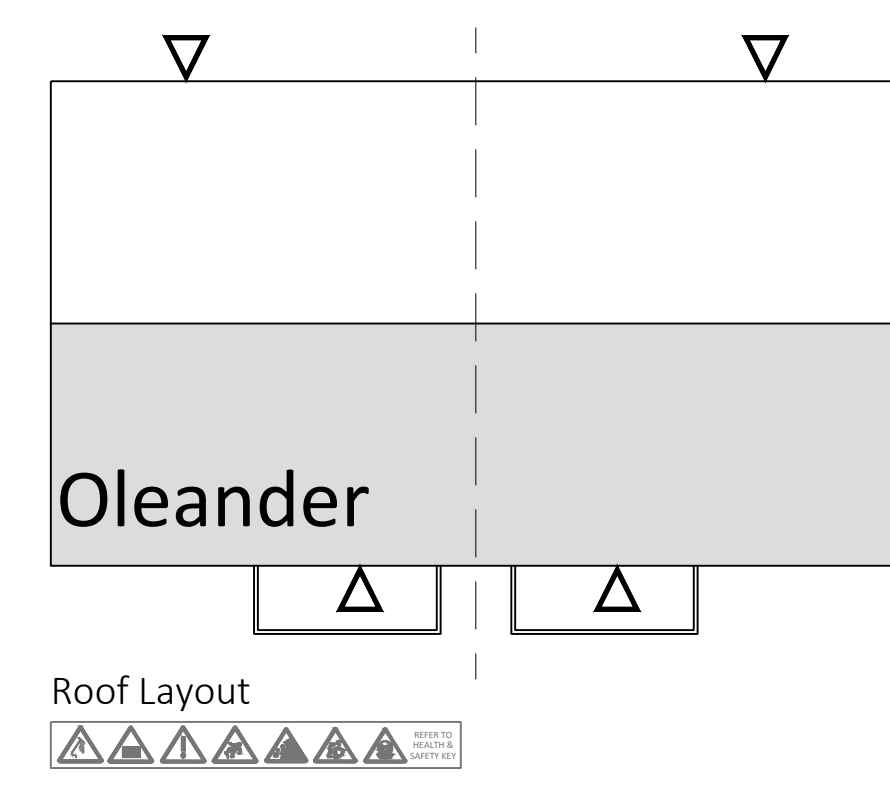

Plots: As - 1, 2
Op - N/A
Area: 58sqm/624sqft

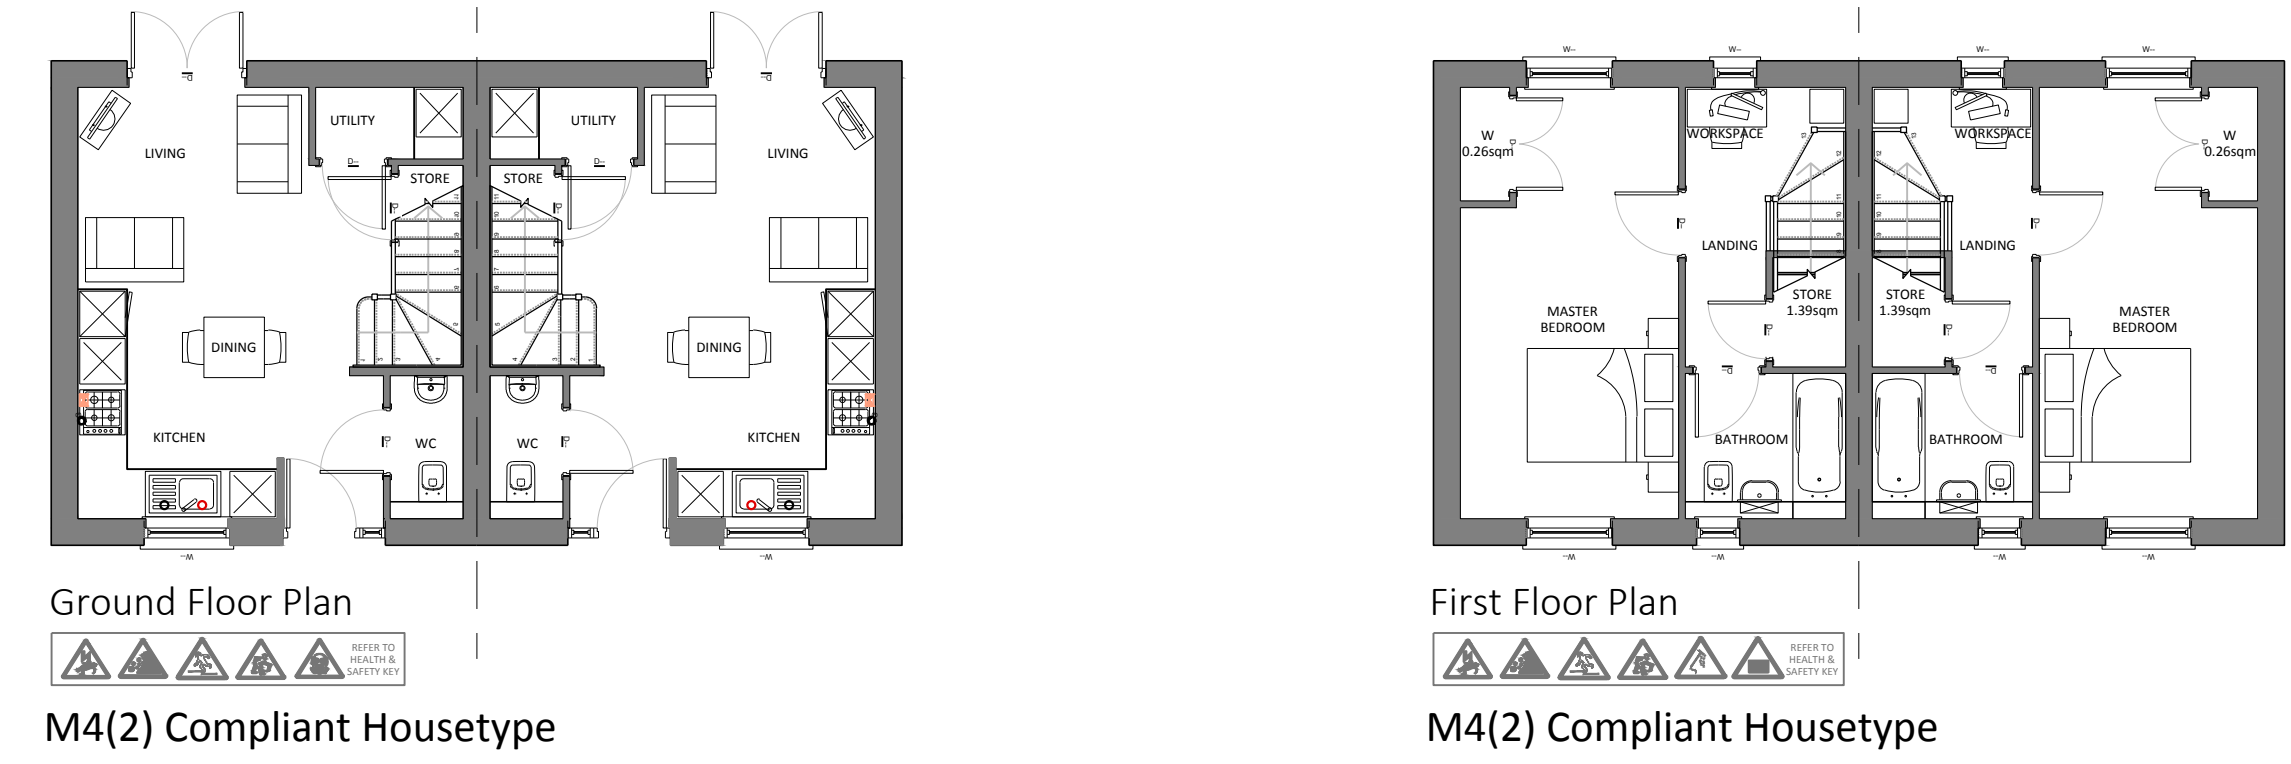

Project:
Balmoral Avenue
Banbury Phase 2

Client:
Orbit Homes (2020) Ltd

Drawing:
Oleander Housetype
Plans & Elevations

Drawing No / Revision:
22024-PL-270-A - Oleander Housetype

Drawn By: GJ Checked By: First Issue: October 2022

