



HENDY CURZON

Hendy Curzon Gardens Limited
The Design Barn
Bolton's Lane
Combe
Oxfordshire OX29 8NB

Telephone 01993 886915 Email hello@hendycurzon.co.uk

Project title. Sibford Park
Drawing title. Treescape, Arboreal Trail & Play Equipment
Project address. Sibford Park
Coloney Road
Sibford Gower
OX15 5RY

Notes.

Drawing No. SBPK-WTEL-0001

Revision No. A

Date. 14th March 2023


SCALE 1:500@A3




General Notes

All dimensions must be checked on site and not scaled from this drawing.
This Drawing may need to be read in conjunction with other drawings from Hendy Curzon and/or other consultants drawings.
Discrepancies must be directly reported to Hendy Curzon.


Existing Landscape - Elevation view to North

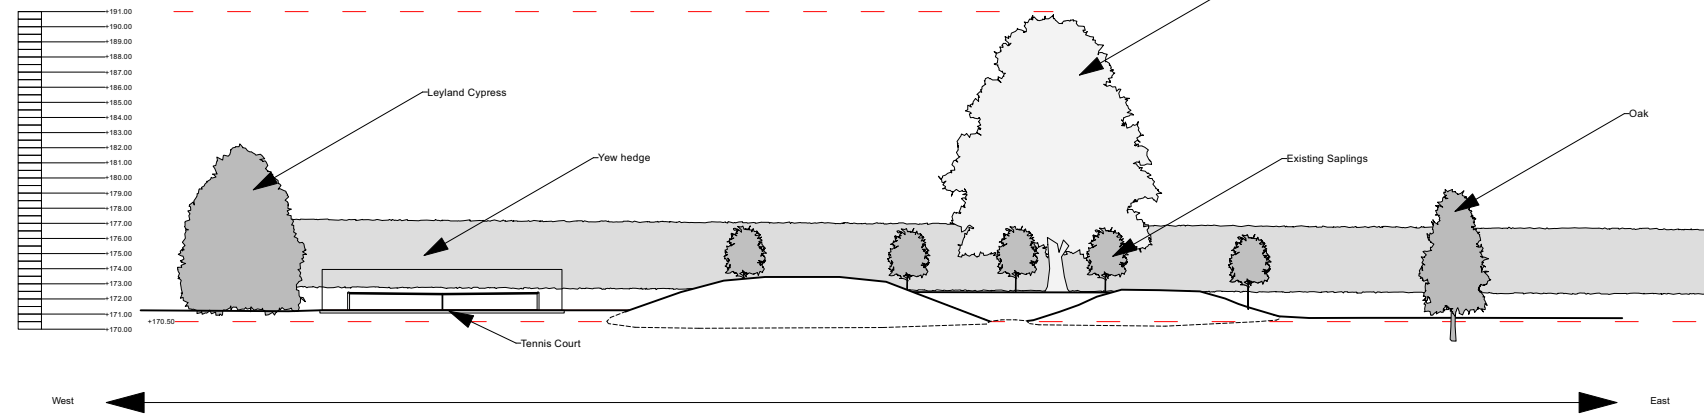

Proposed Landscape - Elevation view to North

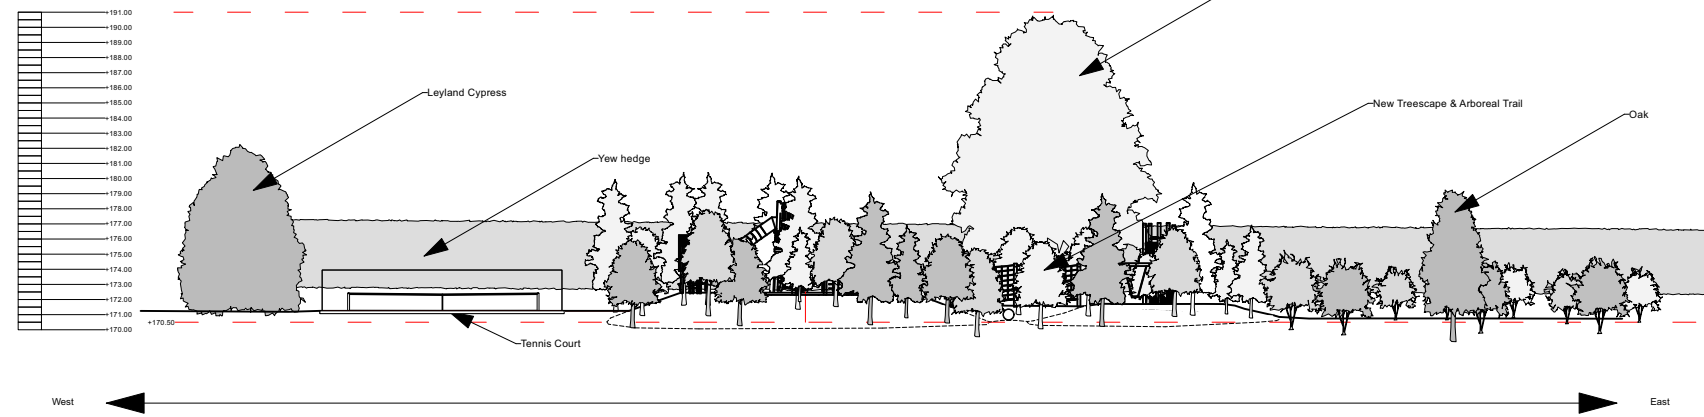

Existing Landscape - Elevation view to West

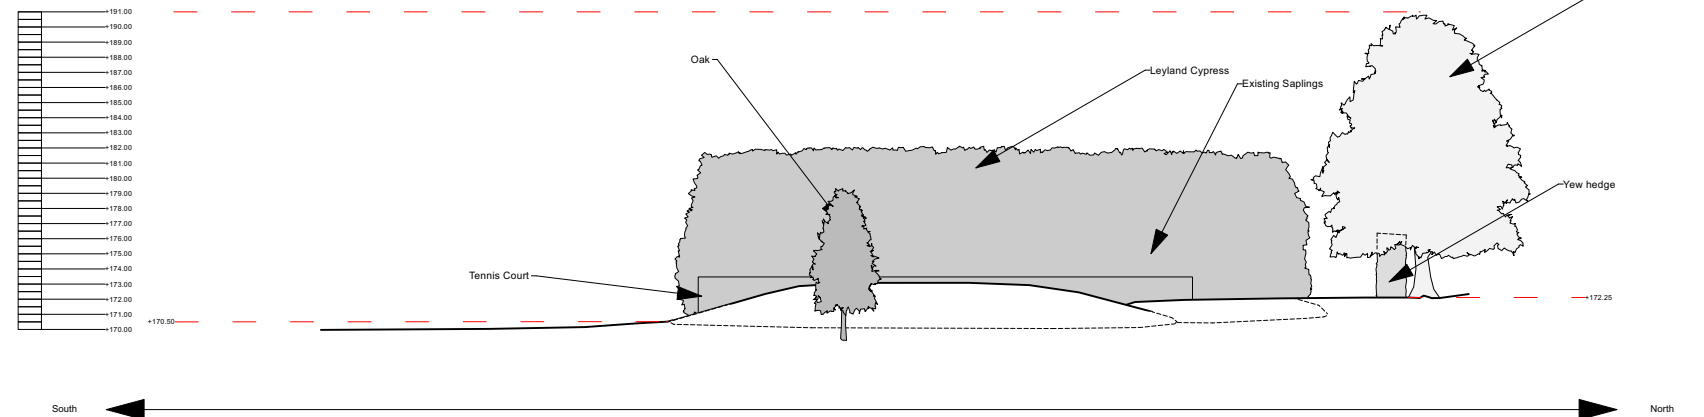

Proposed Landscape - Elevation view to West

