




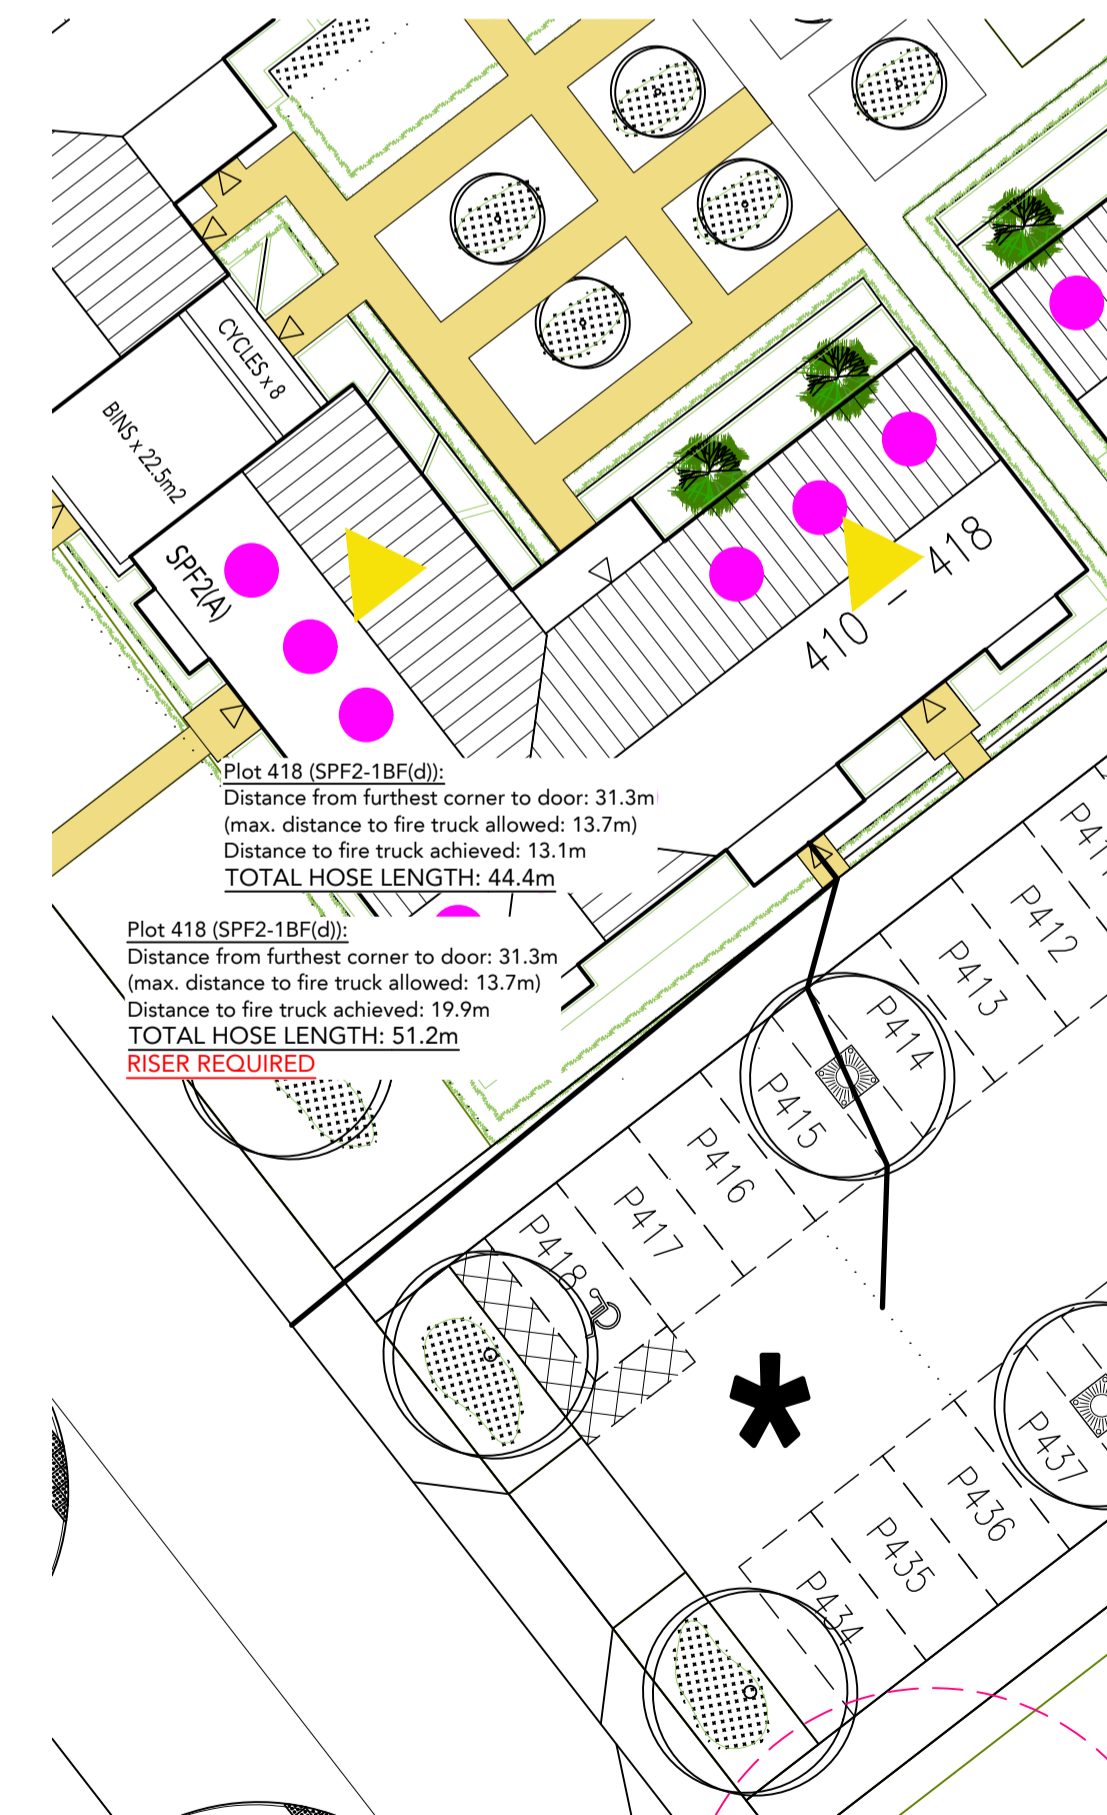


REVISIONS:

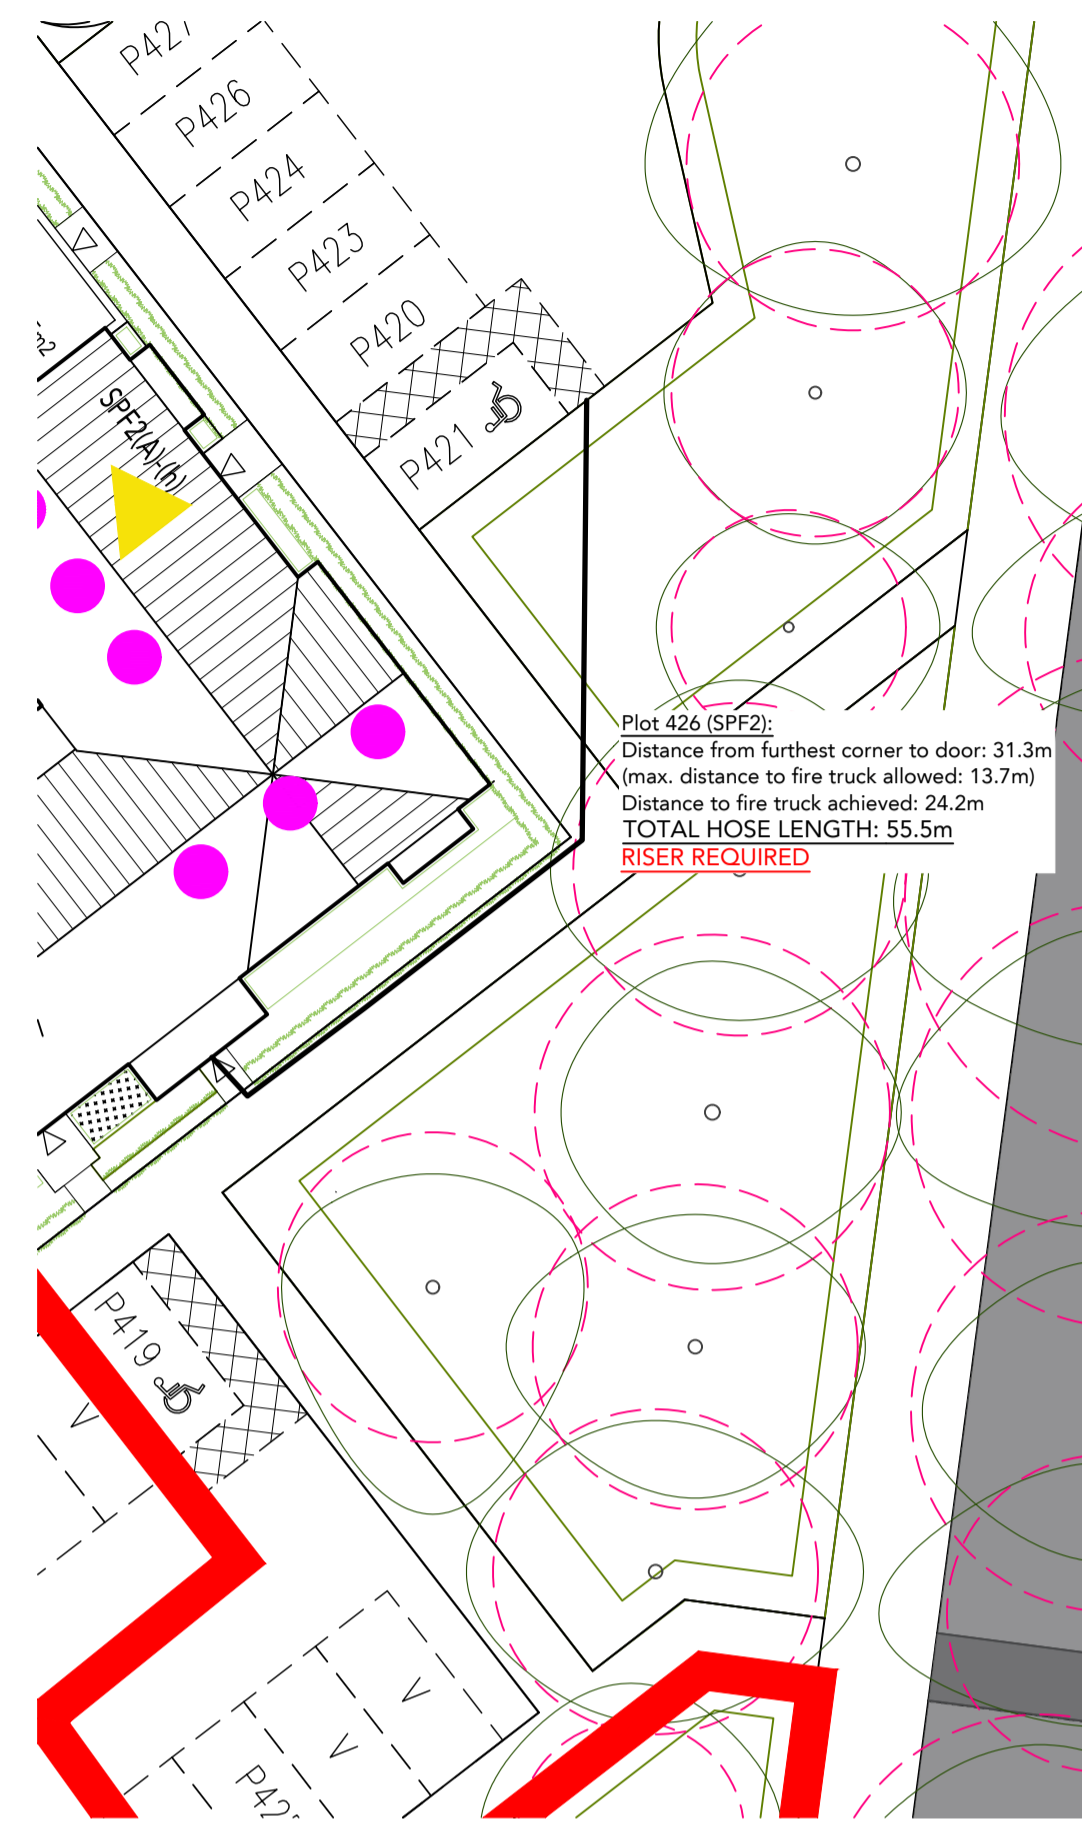

LEGEND

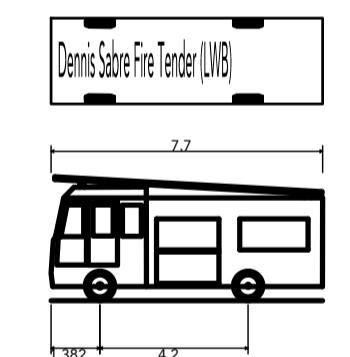

Dennis Sabre Fire Tender (LWB)	7.700m
Overall Length	2.430m
Overall Width	3.512m
Overall Body Height	0.397m
Min Body Ground Clearance	2.380m
Track Width	5.0s
Lock to lock time	7.400m
Kerb to Kerb Turning Radius	

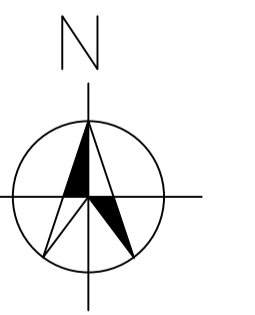

KEY PLAN @ 1:500  
0 5 10 15[m]

FIRE ACCESS LAYOUT

SCALE: 1:200 @ A1  
0 5 10 15[m]

DATE: JULY 2020  
DRAWN: DGK

DRAWING TITLE: FIRE ACCESS LAYOUT  
DRAWING NO: 0521-PH8A-BC-116

THE OLD BREWERY, LODWAY, PILL, BRISTOL BS20 0DH  
t:01275 813380 f:01275 813381 e:admin@focusdp.com

