

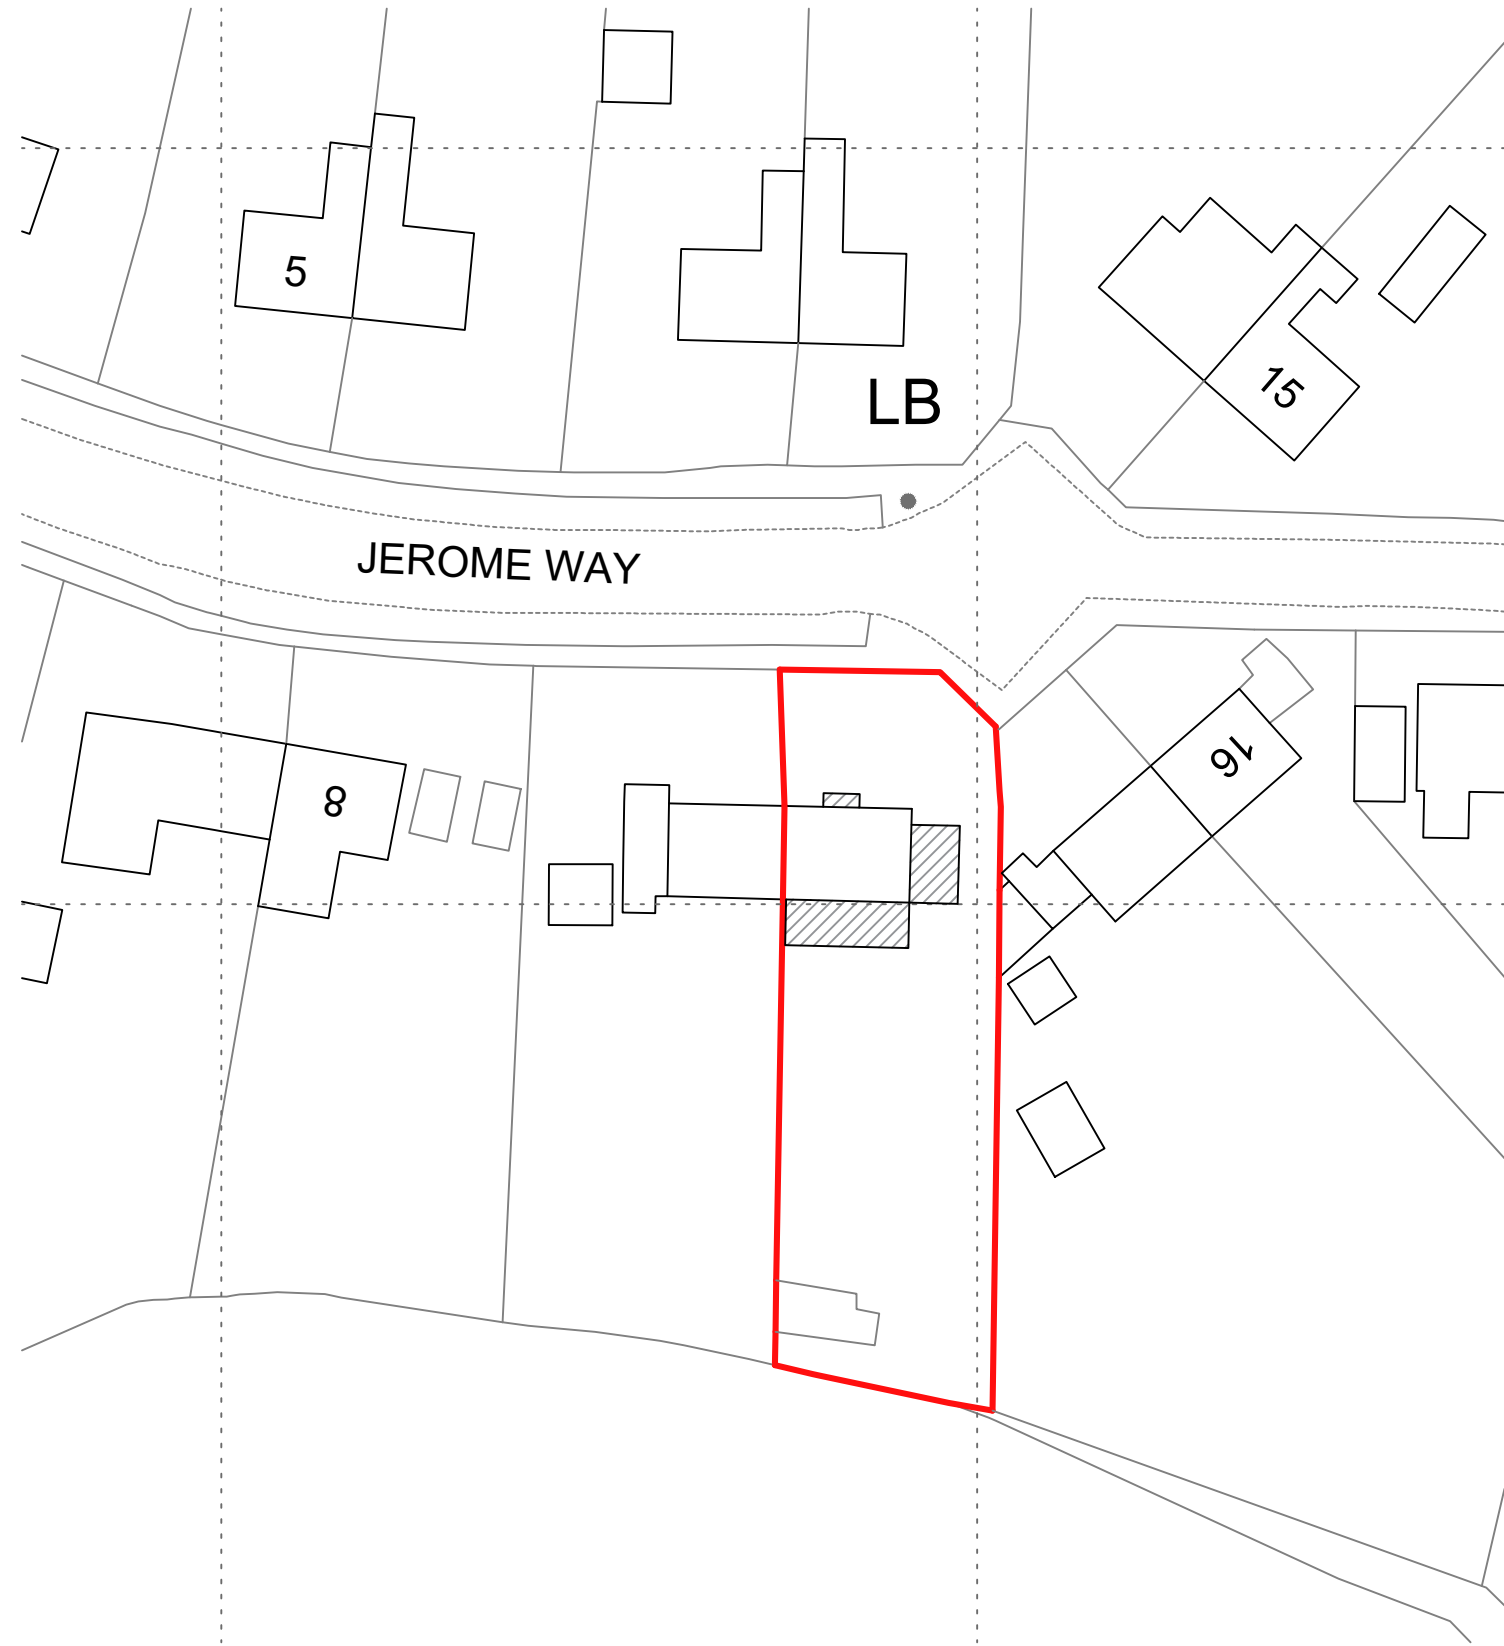


LOCATION PLAN  
SCALE 1:1250

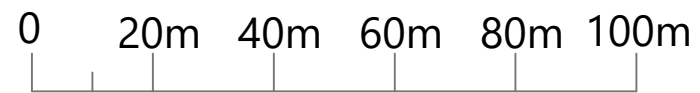

BLOCK PLAN  
SCALE 1:500

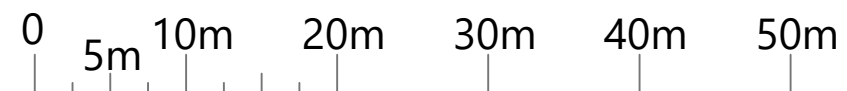

PROJECT:	12 Jerome Way Shipston-on-Cherwell KIDLINGTON OX5 1JT	DRAWING TITLE	BLOCK AND LOCATION PLANS	CREATIVE DESIGN AND STRUCTURE	HENSON HOUSE NEWTOWN ROAD HENLEY-ON-THAMES RG9 1HG Tel 01491 411922	DRAWING NO.	30222-07	REV.	A
						DRAWN: ED	SCALE: AS STATED		
							DATE: FEB 2023		