



- IF THIS DRAWING HAS BEEN RECEIVED ELECTRONICALLY IT IS THE RECIPIENT'S RESPONSIBILITY TO PRINT THE DOCUMENT TO THE CORRECT SCALE.
- ALL DIMENSIONS ARE IN MILLIMETRES UNLESS STATED OTHERWISE. IT IS RECOMMENDED THAT INFORMATION IS NOT SCALED OFF THIS DRAWING.
- THIS DRAWING SHOULD BE READ IN CONJUNCTION WITH ALL OTHER RELEVANT DRAWINGS AND SPECIFICATIONS.

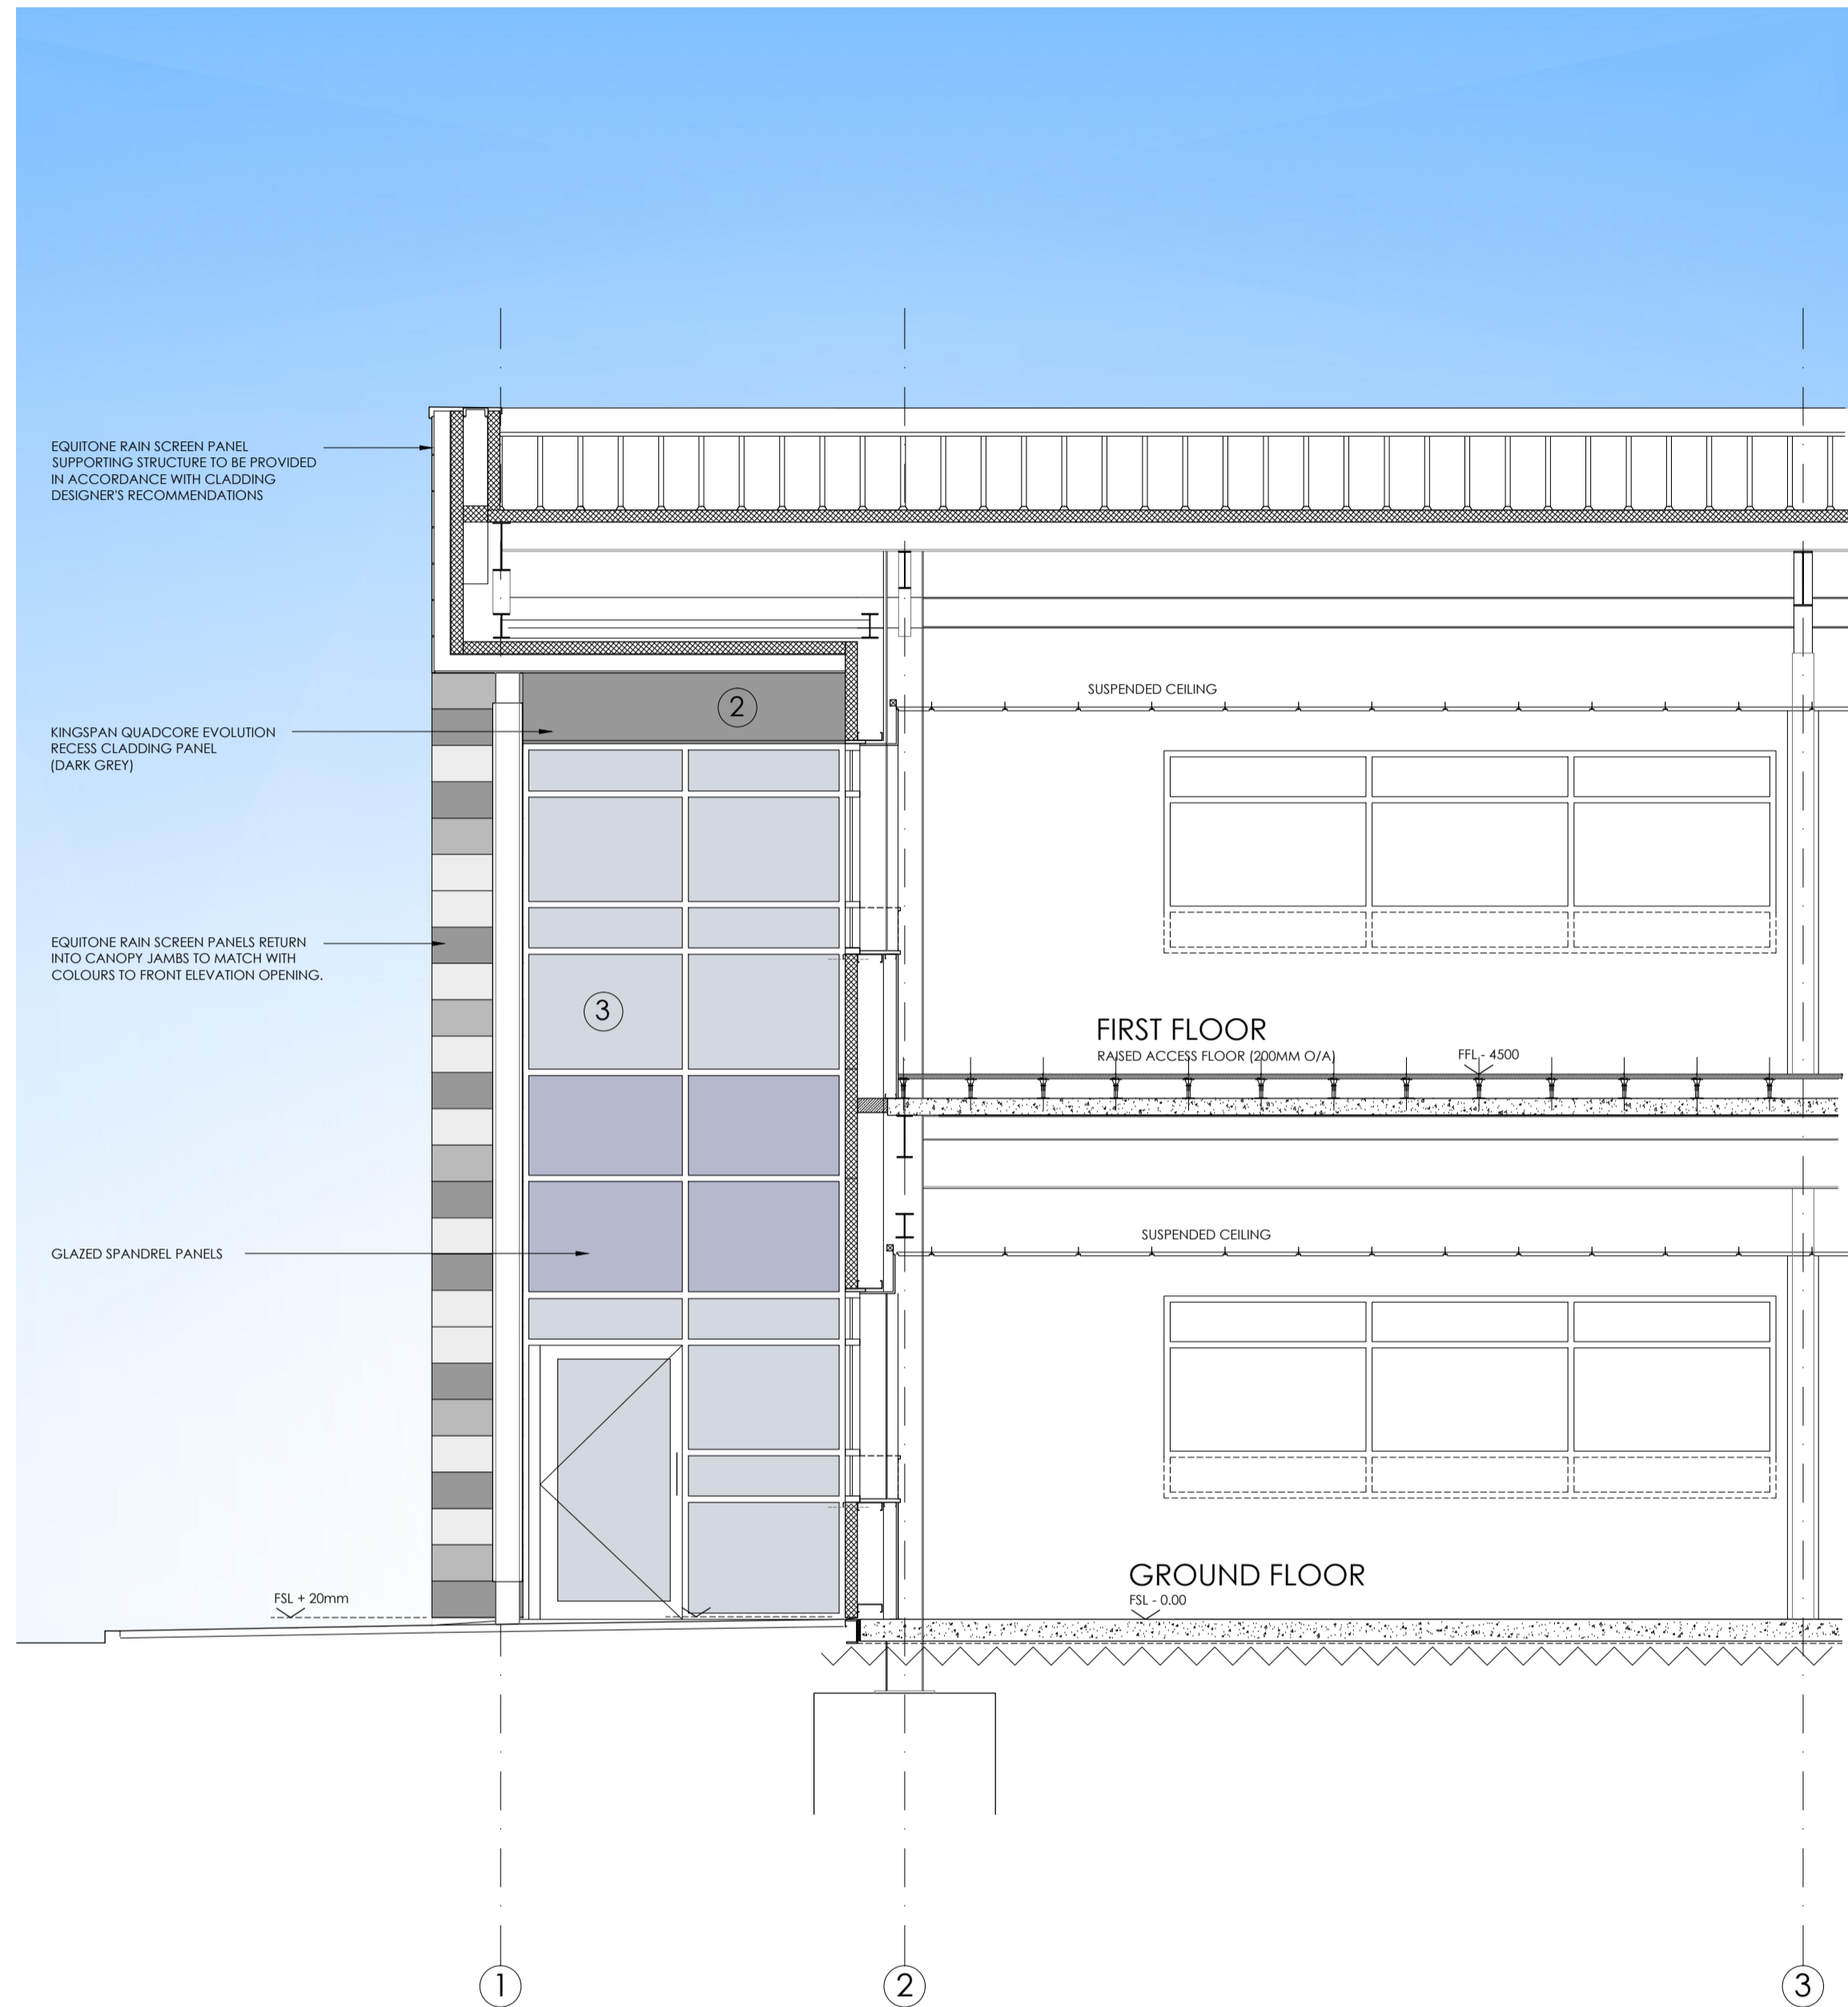

SECTION G-G  
(ELEVATION ON GL B)  
SCALE 1:50

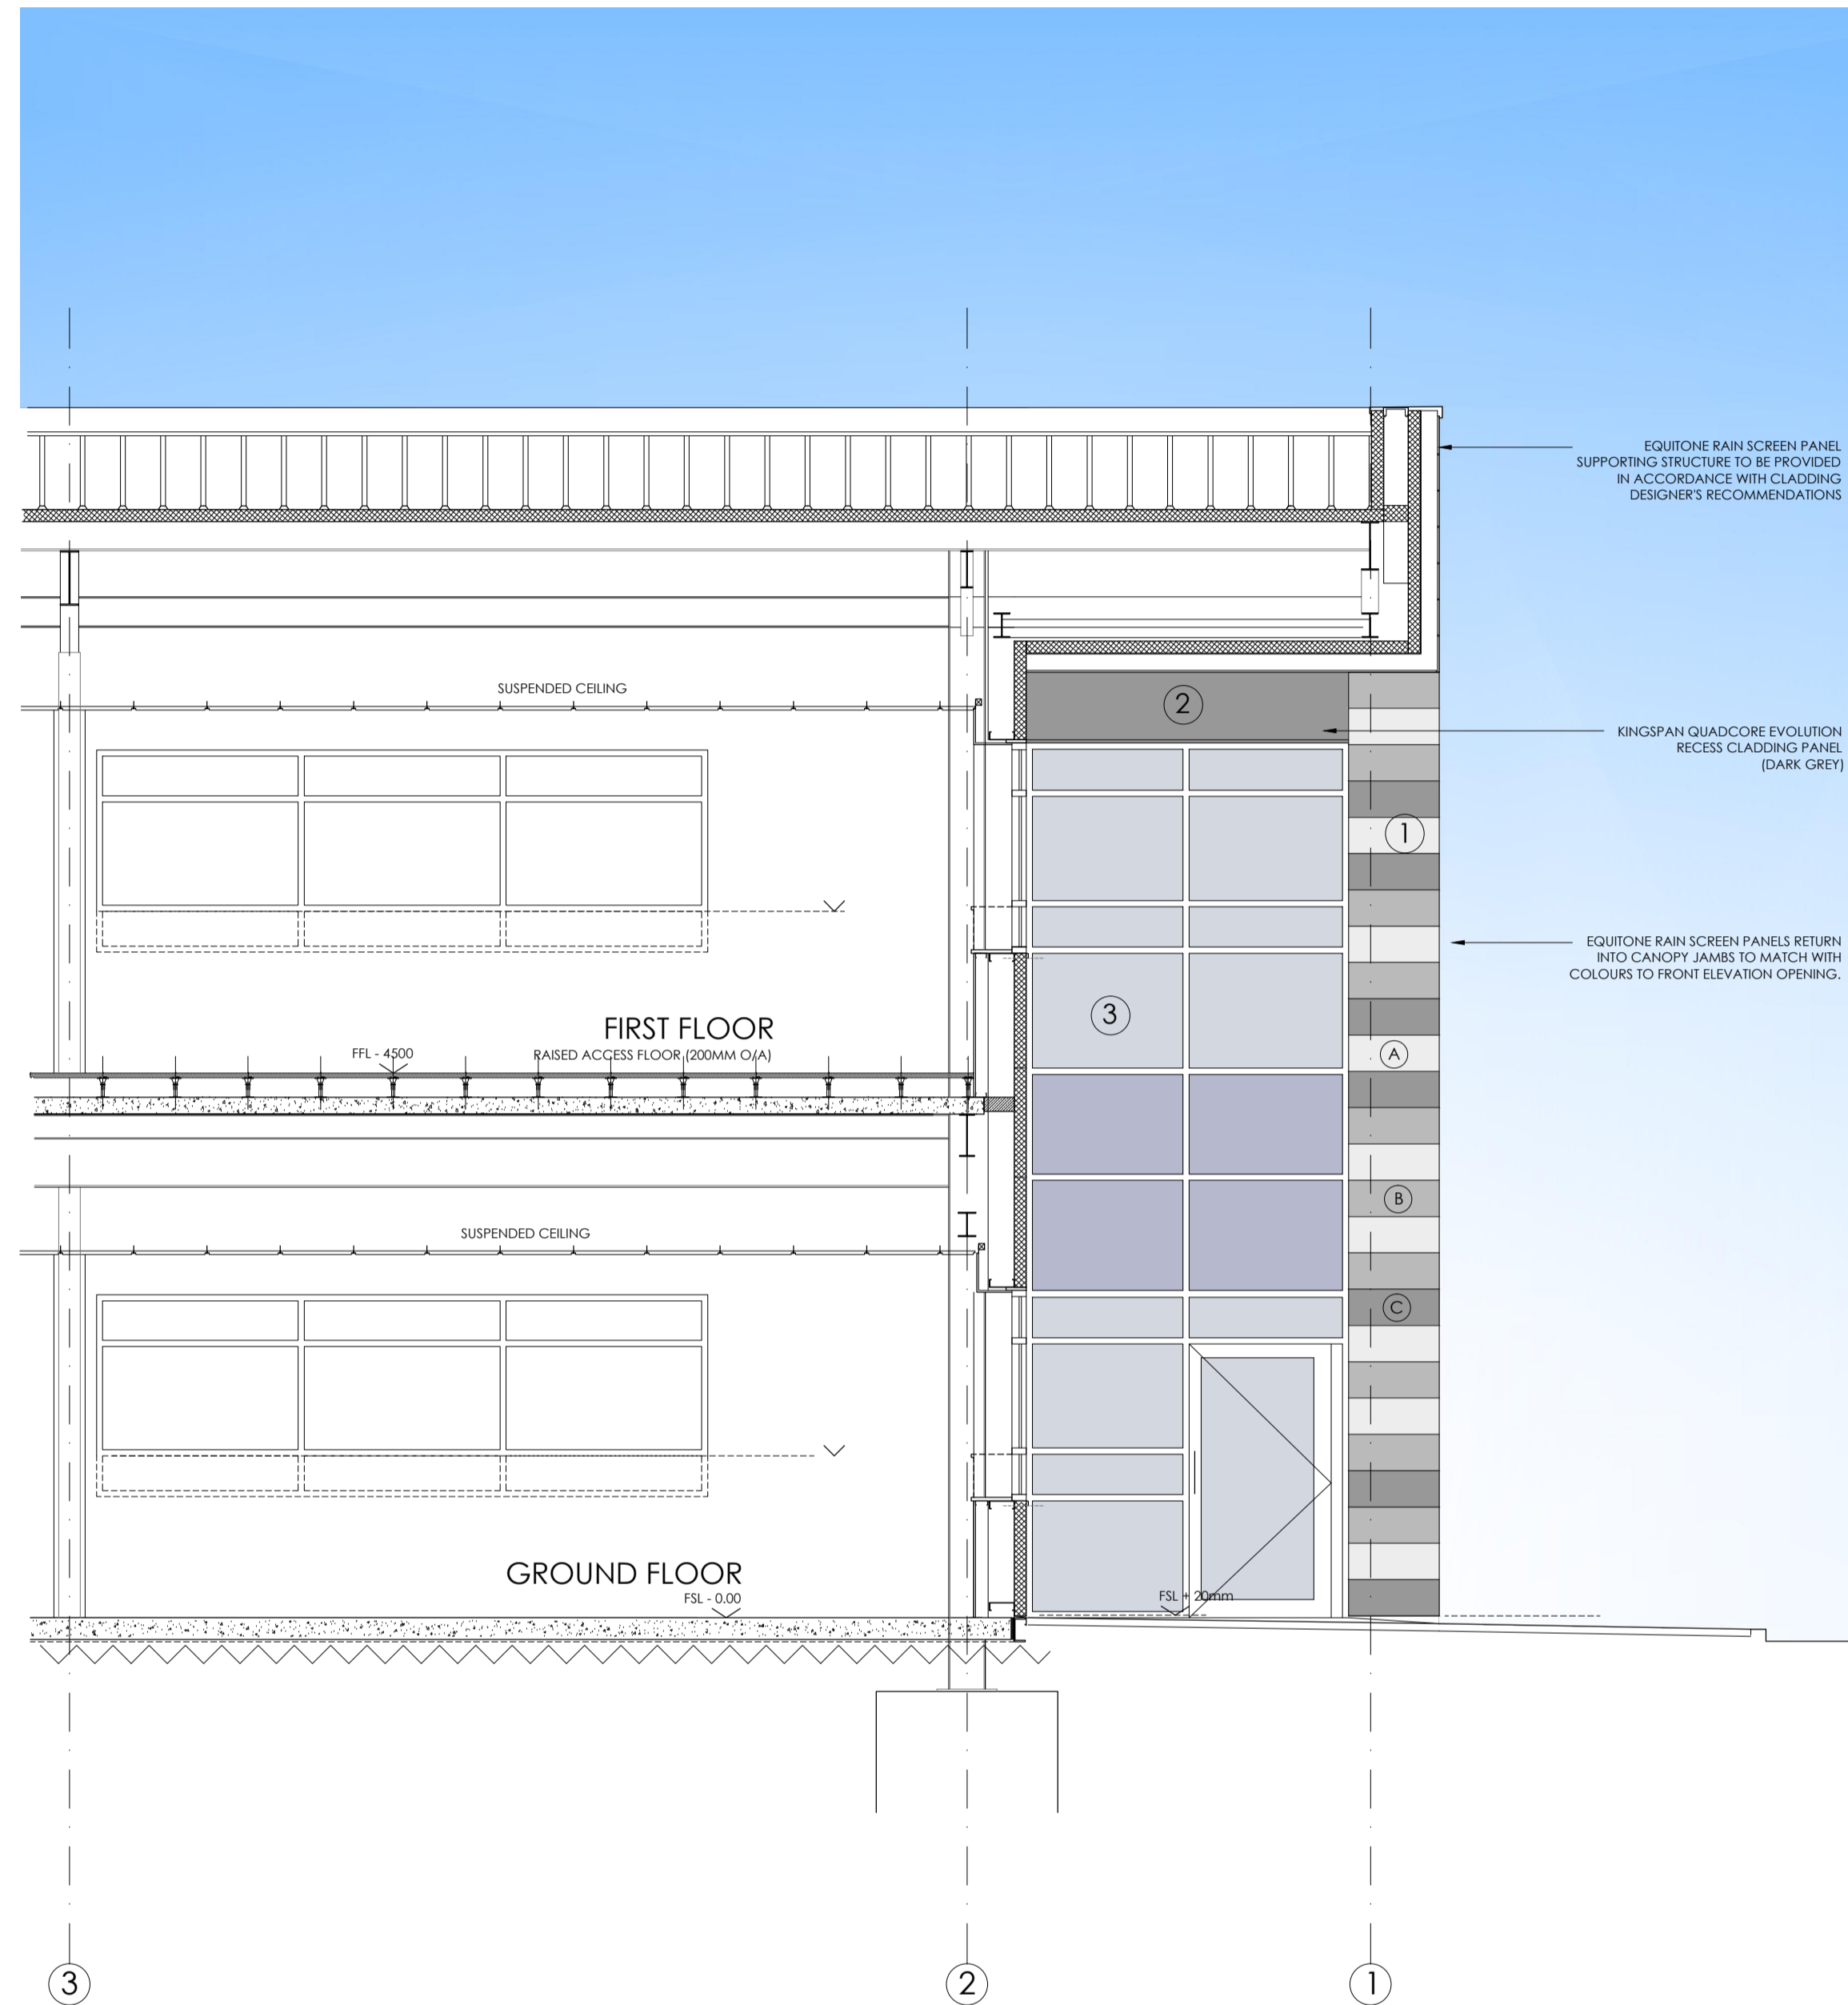

SECTION H-H  
(ELEVATION GL H)  
SCALE 1:50



- ① **HORIZONTAL WALL PROFILE 1**  
EQUITONE RAIN SCREEN CLADDING PANELS - ADHERED TO VERTICAL SUPPORT SYSTEM (IN LINE WITH CLADDING DESIGNER'S TECHNICAL DETAILS) WITH INSULATED KARRIER CLADDING PANELS SECURED BEHIND.  
COLOUR : **VARIES**  
U VALUE : TO BRUKL DOCUMENT

**COLOUR / SHADE KEY**

- A COLOUR : LIGHT GREY  
REF : N161 PALE MIST
- B COLOUR : MID GREY  
REF : N211 CLASSIC GREY
- C COLOUR : DARK GREY  
REF : N251 ANTHRACITE

- ② **HORIZONTAL WALL PROFILE 2**  
KINGSPAN QUADCORE EVOLUTION RECESS INSULATED COMPOSITE FLAT PANEL CLADDING SYSTEM  
COLOUR : BASALT GREY - RAL 7012  
U VALUE : TO BRUKL DOCUMENT

- ③ **CURTAIN WALLING / WINDOWS**  
FULLY THERMALLY BROKEN, POLYESTER POWDER COATED ALUMINIUM WINDOW SYSTEM COMPLETE WITH FACTORY SEALED DOUBLE GLAZED UNITS. SPANDREL PANELS ARE TO BE PILKINGTON SPANDREL GLASS (OR SIMILAR) OPAQUE GLASS PANELS.  
COLOUR : BASALT GREY - RAL 7012

**COLOUR / SHADE KEY**

- GLASS - CLEAR (GREY TINT)
- GLASS - LOOK-A-LIKE SPANDREL PANEL

PLANNING ISSUE

PL1 PLANNING ISSUE 1 27.01.23 MD  
REV. AMENDMENT DATE AUTHD  
client: HILL STREET HOLDINGS  
project: OXFORD TECHNOLOGY PARK

site: LANGFORD LANE  
KIDLINGTON, OXFORDSHIRE

content: BUILDING 10  
SECTIONAL ELEVATIONS

date: DEC 2022

scale: 1 : 100 @ A1

ALL DIMENSIONS TO BE CHECKED ON SITE

**GARRETT | MCKEE**  
ARCHITECTS  
RILEY HOUSE  
RILEY ROAD  
MARLOW  
BUCKINGHAMSHIRE  
T: 01628 907000  
www.garrettmckee.co.uk

drg.no: 2787 - 16 revision: PL1