



- IF THIS DRAWING HAS BEEN RECEIVED ELECTRONICALLY IT IS THE RECIPIENT'S RESPONSIBILITY TO PRINT THE DOCUMENT TO THE CORRECT SCALE.
- ALL DIMENSIONS ARE IN MILLIMETRES UNLESS STATED OTHERWISE. IT IS RECOMMENDED THAT INFORMATION IS NOT SCALED OFF THIS DRAWING.
- THIS DRAWING SHOULD BE READ IN CONJUNCTION WITH ALL OTHER RELEVANT DRAWINGS AND SPECIFICATIONS.

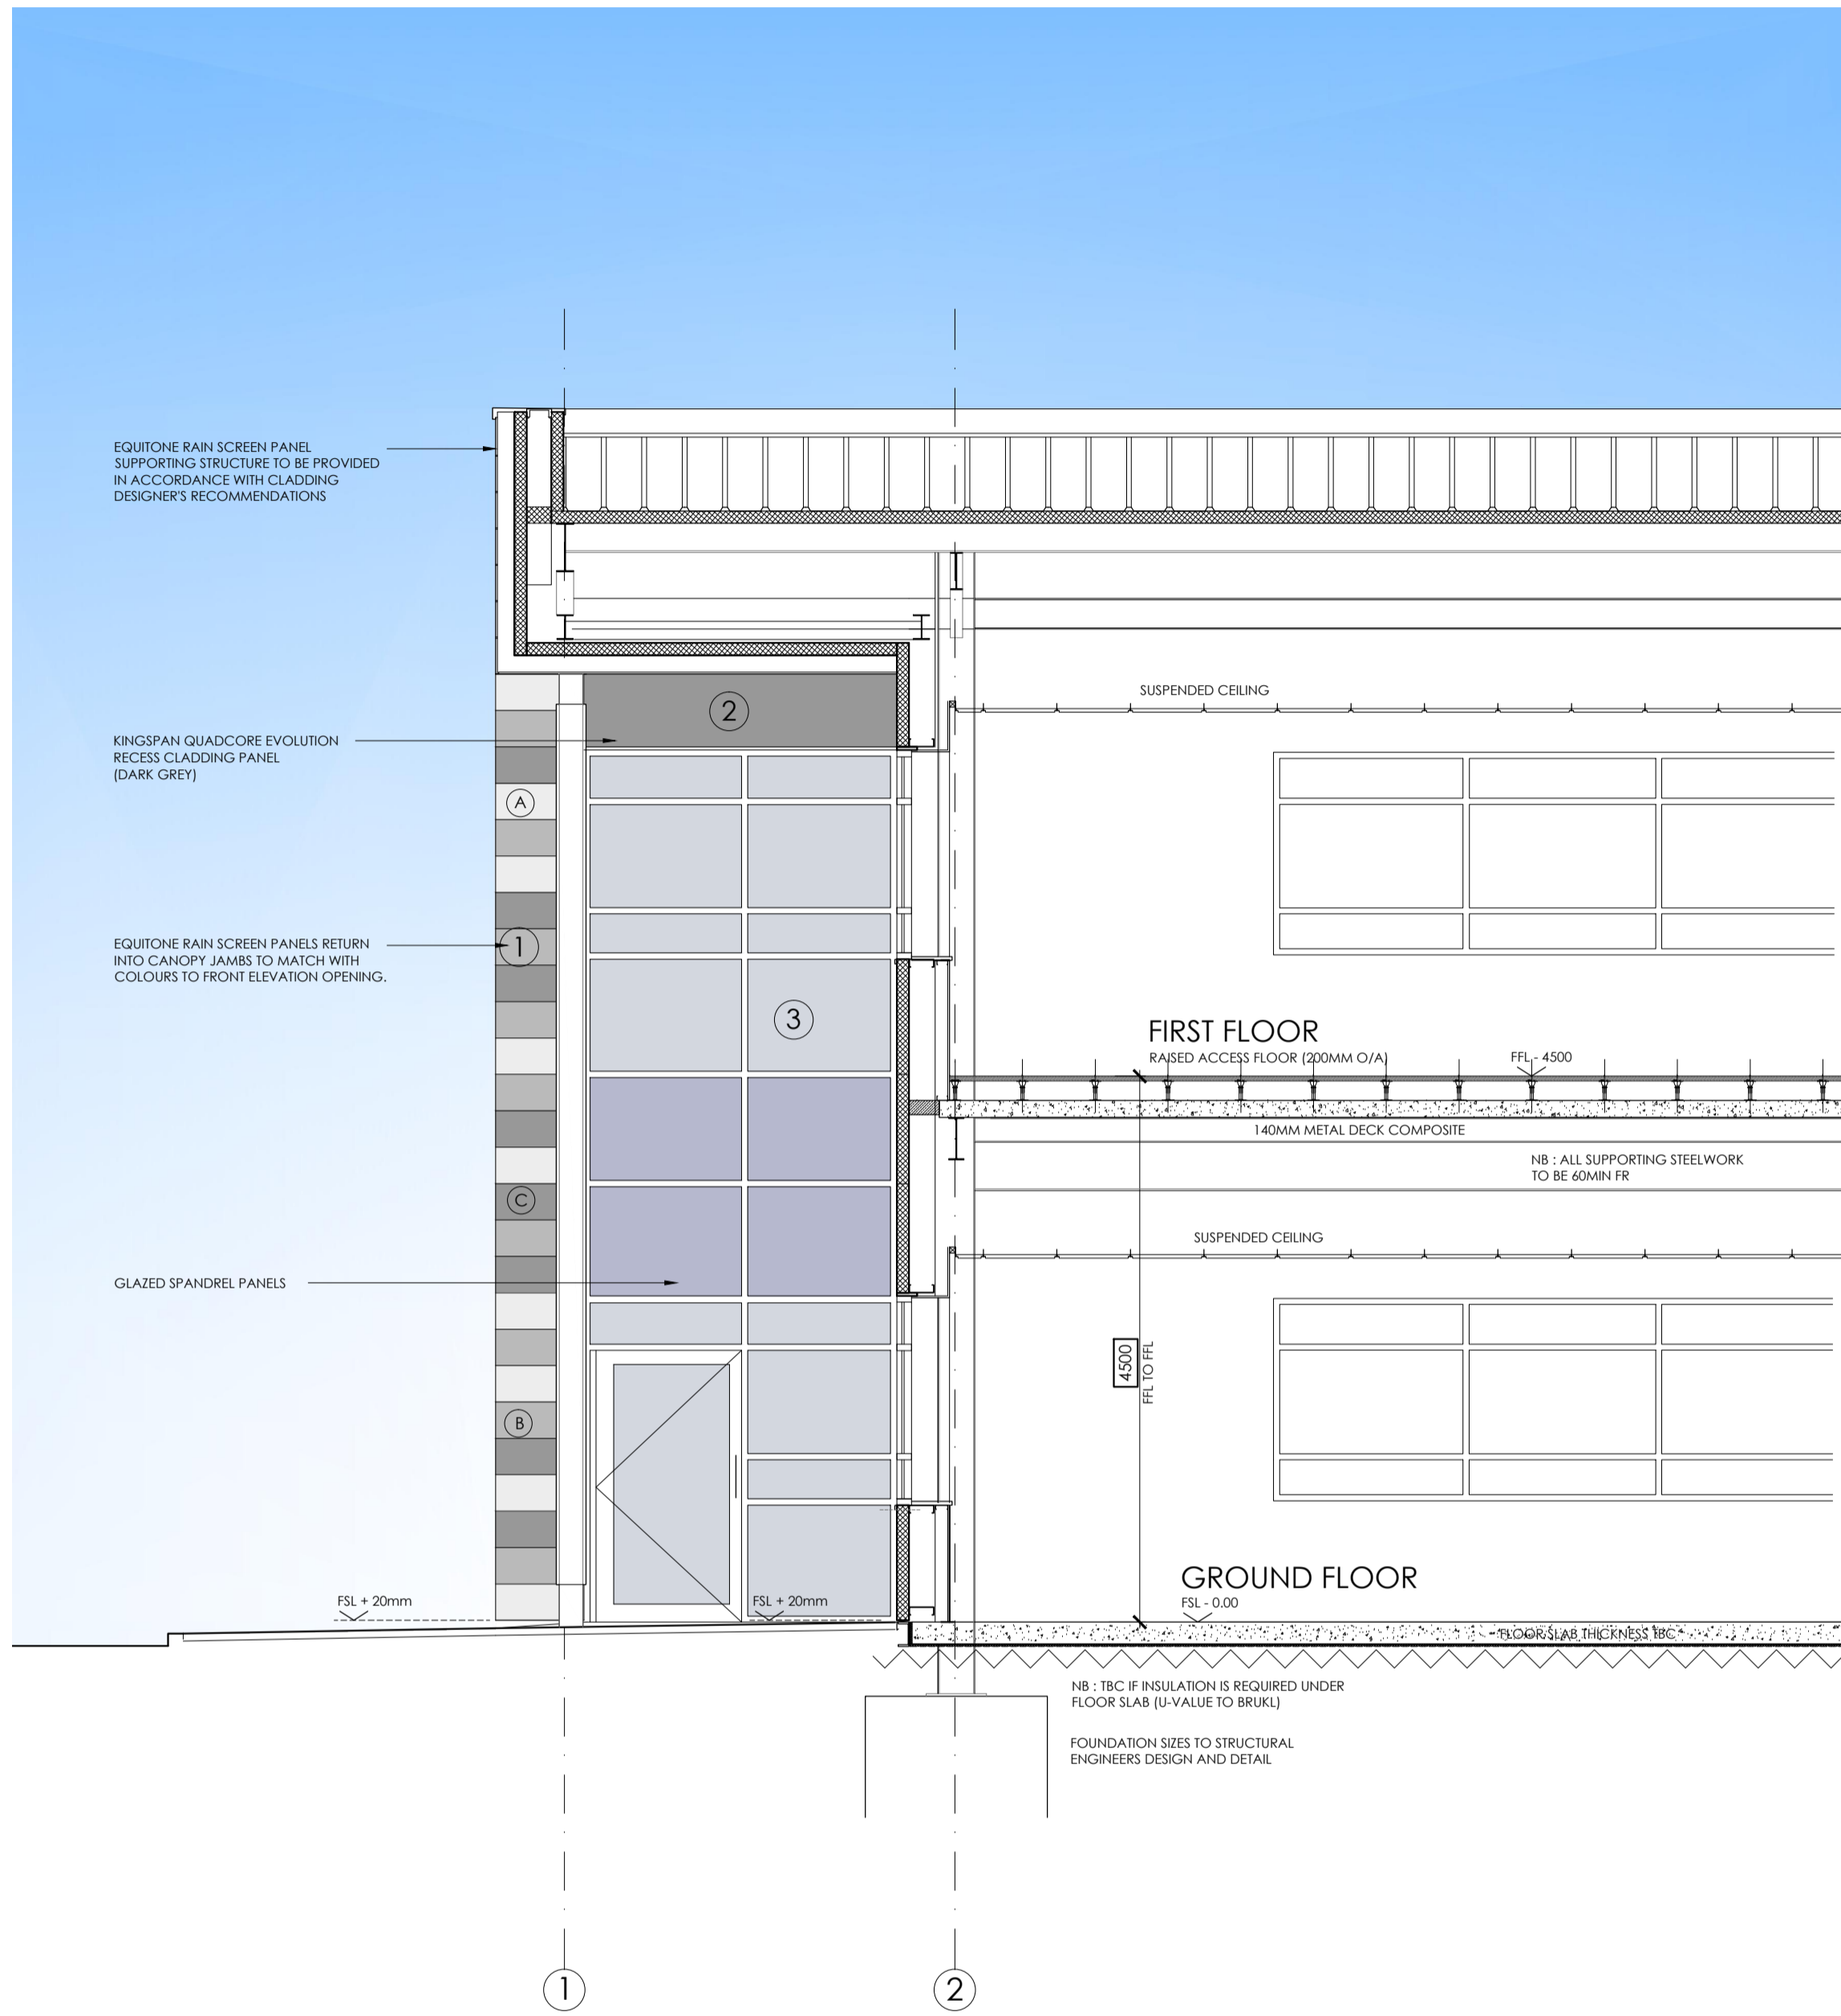

CANOPY ELEVATION  
(ELEVATION ON GL B)  
SCALE 1:50

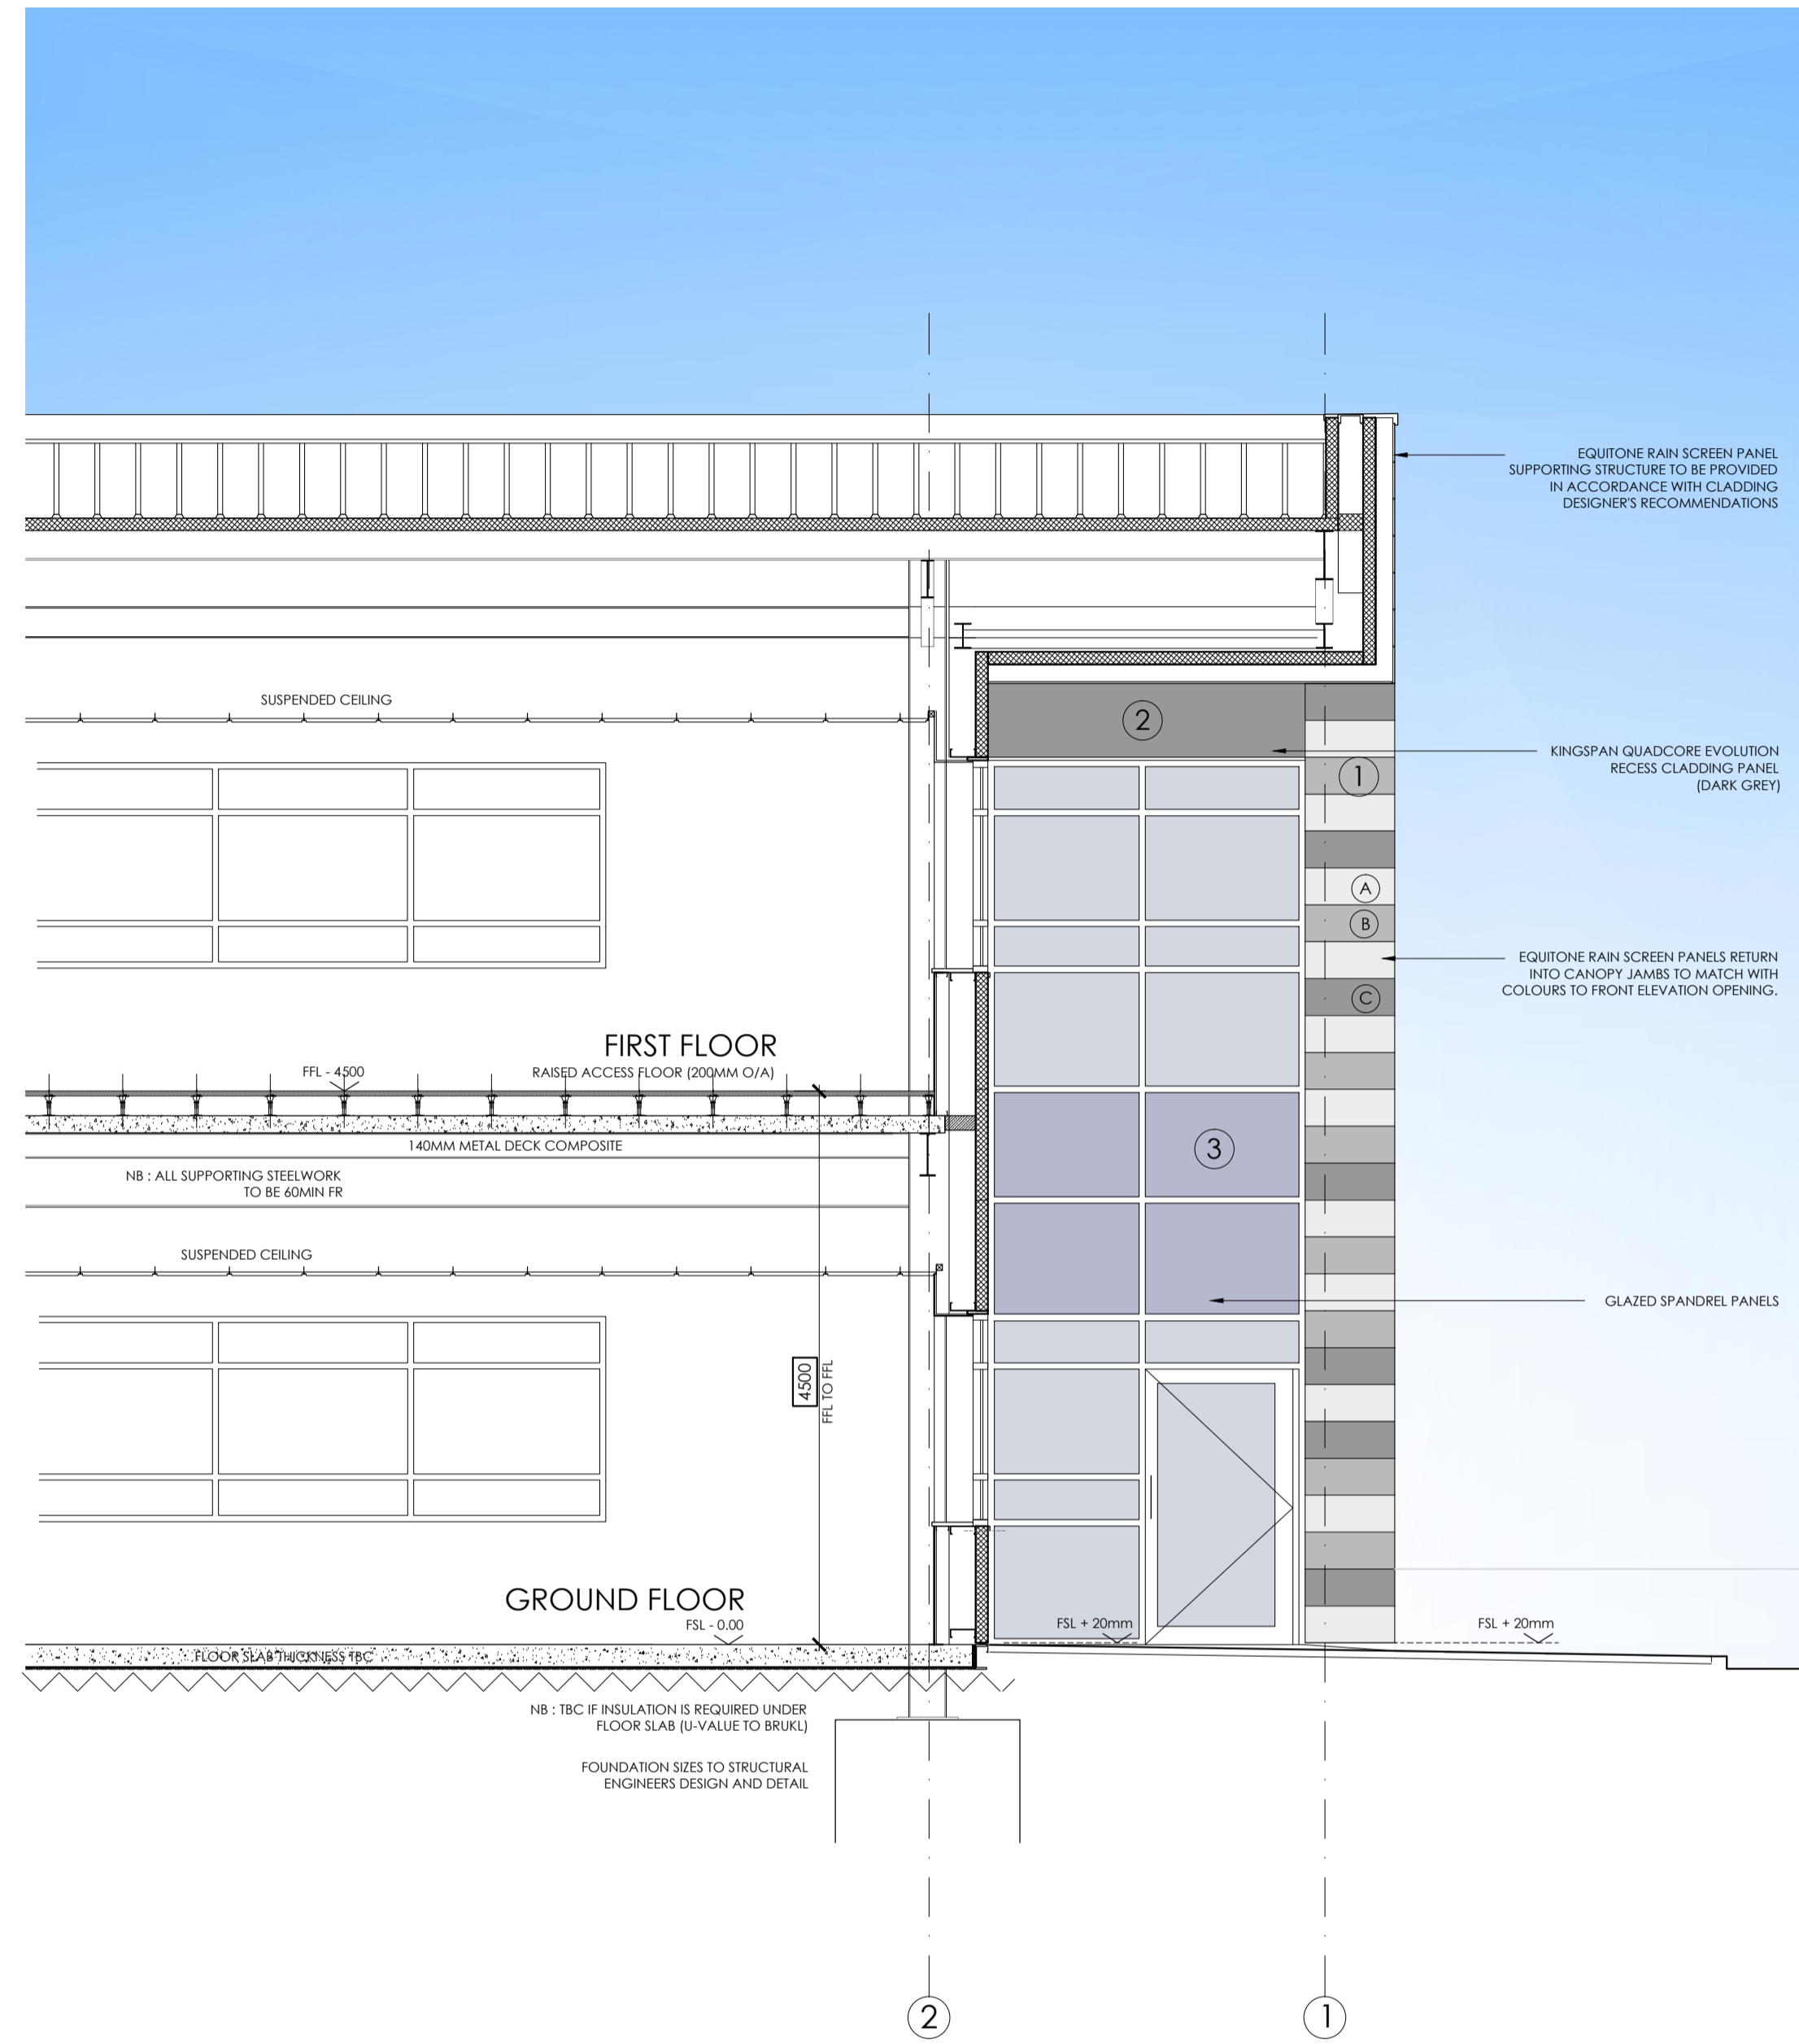

CANOPY ELEVATION  
(ELEVATION ON GL H)  
SCALE 1:50

- ① **HORIZONTAL WALL PROFILE 1**  
EQUITONE RAIN SCREEN CLADDING PANELS - ADHERED TO VERTICAL SUPPORT SYSTEM (IN LINE WITH CLADDING DESIGNER'S TECHNICAL DETAILS) WITH INSULATED KARRIER CLADDING PANELS SECURED BEHIND.  
COLOUR - **VARIES**  
U VALUE - TO BRUKL DOCUMENT

**COLOUR / SHADE KEY**

Ⓐ	COLOUR : LIGHT GREY REF : N161 PALE MIST
Ⓑ	COLOUR : MID GREY REF : N211 CLASSIC GREY
Ⓒ	COLOUR : DARK GREY REF : N251 ANTHRACITE

- ② **HORIZONTAL WALL PROFILE 2**  
KINGSPAN QUADCORE EVOLUTION RECESS INSULATED COMPOSITE FLAT PANEL CLADDING SYSTEM  
THICKNESS : 100mm  
COLOUR : BASALT GREY - RAL 7012  
U VALUE : TO BRUKL DOCUMENT

- ③ **CURTAIN WALLING / WINDOWS**  
FULLY THERMALLY BROKEN, POLYESTER POWDER COATED ALUMINIUM WINDOW SYSTEM COMPLETE WITH FACTORY SEALED DOUBLE GLAZED UNITS. SPANDREL PANELS ARE TO BE PILKINGTON SPANDREL GLASS (OR SIMILAR) OPAQUE GLASS PANELS.  
COLOUR : BASALT GREY - RAL 7012

**COLOUR / SHADE KEY**

□	GLASS - CLEAR (GREY TINT)
■	GLASS - LOOK-A-LIKE SPANDREL PANEL

PLANNING ISSUE

PL3	PLANNING ISSUE 3	LT	09.02.23	MD
PL2	PLANNING ISSUE 2	LT	28.07.22	MD
PL1	PLANNING ISSUE 1	LT	19.07.22	MD
REV.	AMENDMENT	DRAWN	DATE	AUTHD

client : HILL STREET HOLDINGS

project : OXFORD TECHNOLOGY PARK

site : LANGFORD LANE  
KIDLINGTON, OXFORDSHIRE

content : BUILDING 9A & 9B  
PROPOSED SECTIONAL ELEVATIONS

date : JULY 2022

scale : 1 : 50 @ A1

ALL DIMENSIONS TO BE CHECKED ON SITE

**GARRETT | MCKEE**  
ARCHITECTS  
RILEY HOUSE  
RILEY ROAD  
MARLOW  
BUCKINGHAMSHIRE  
T: 01628 907000  
www.garrettmckee.co.uk

drg.no : 2760 - 16 revision : PL3

